


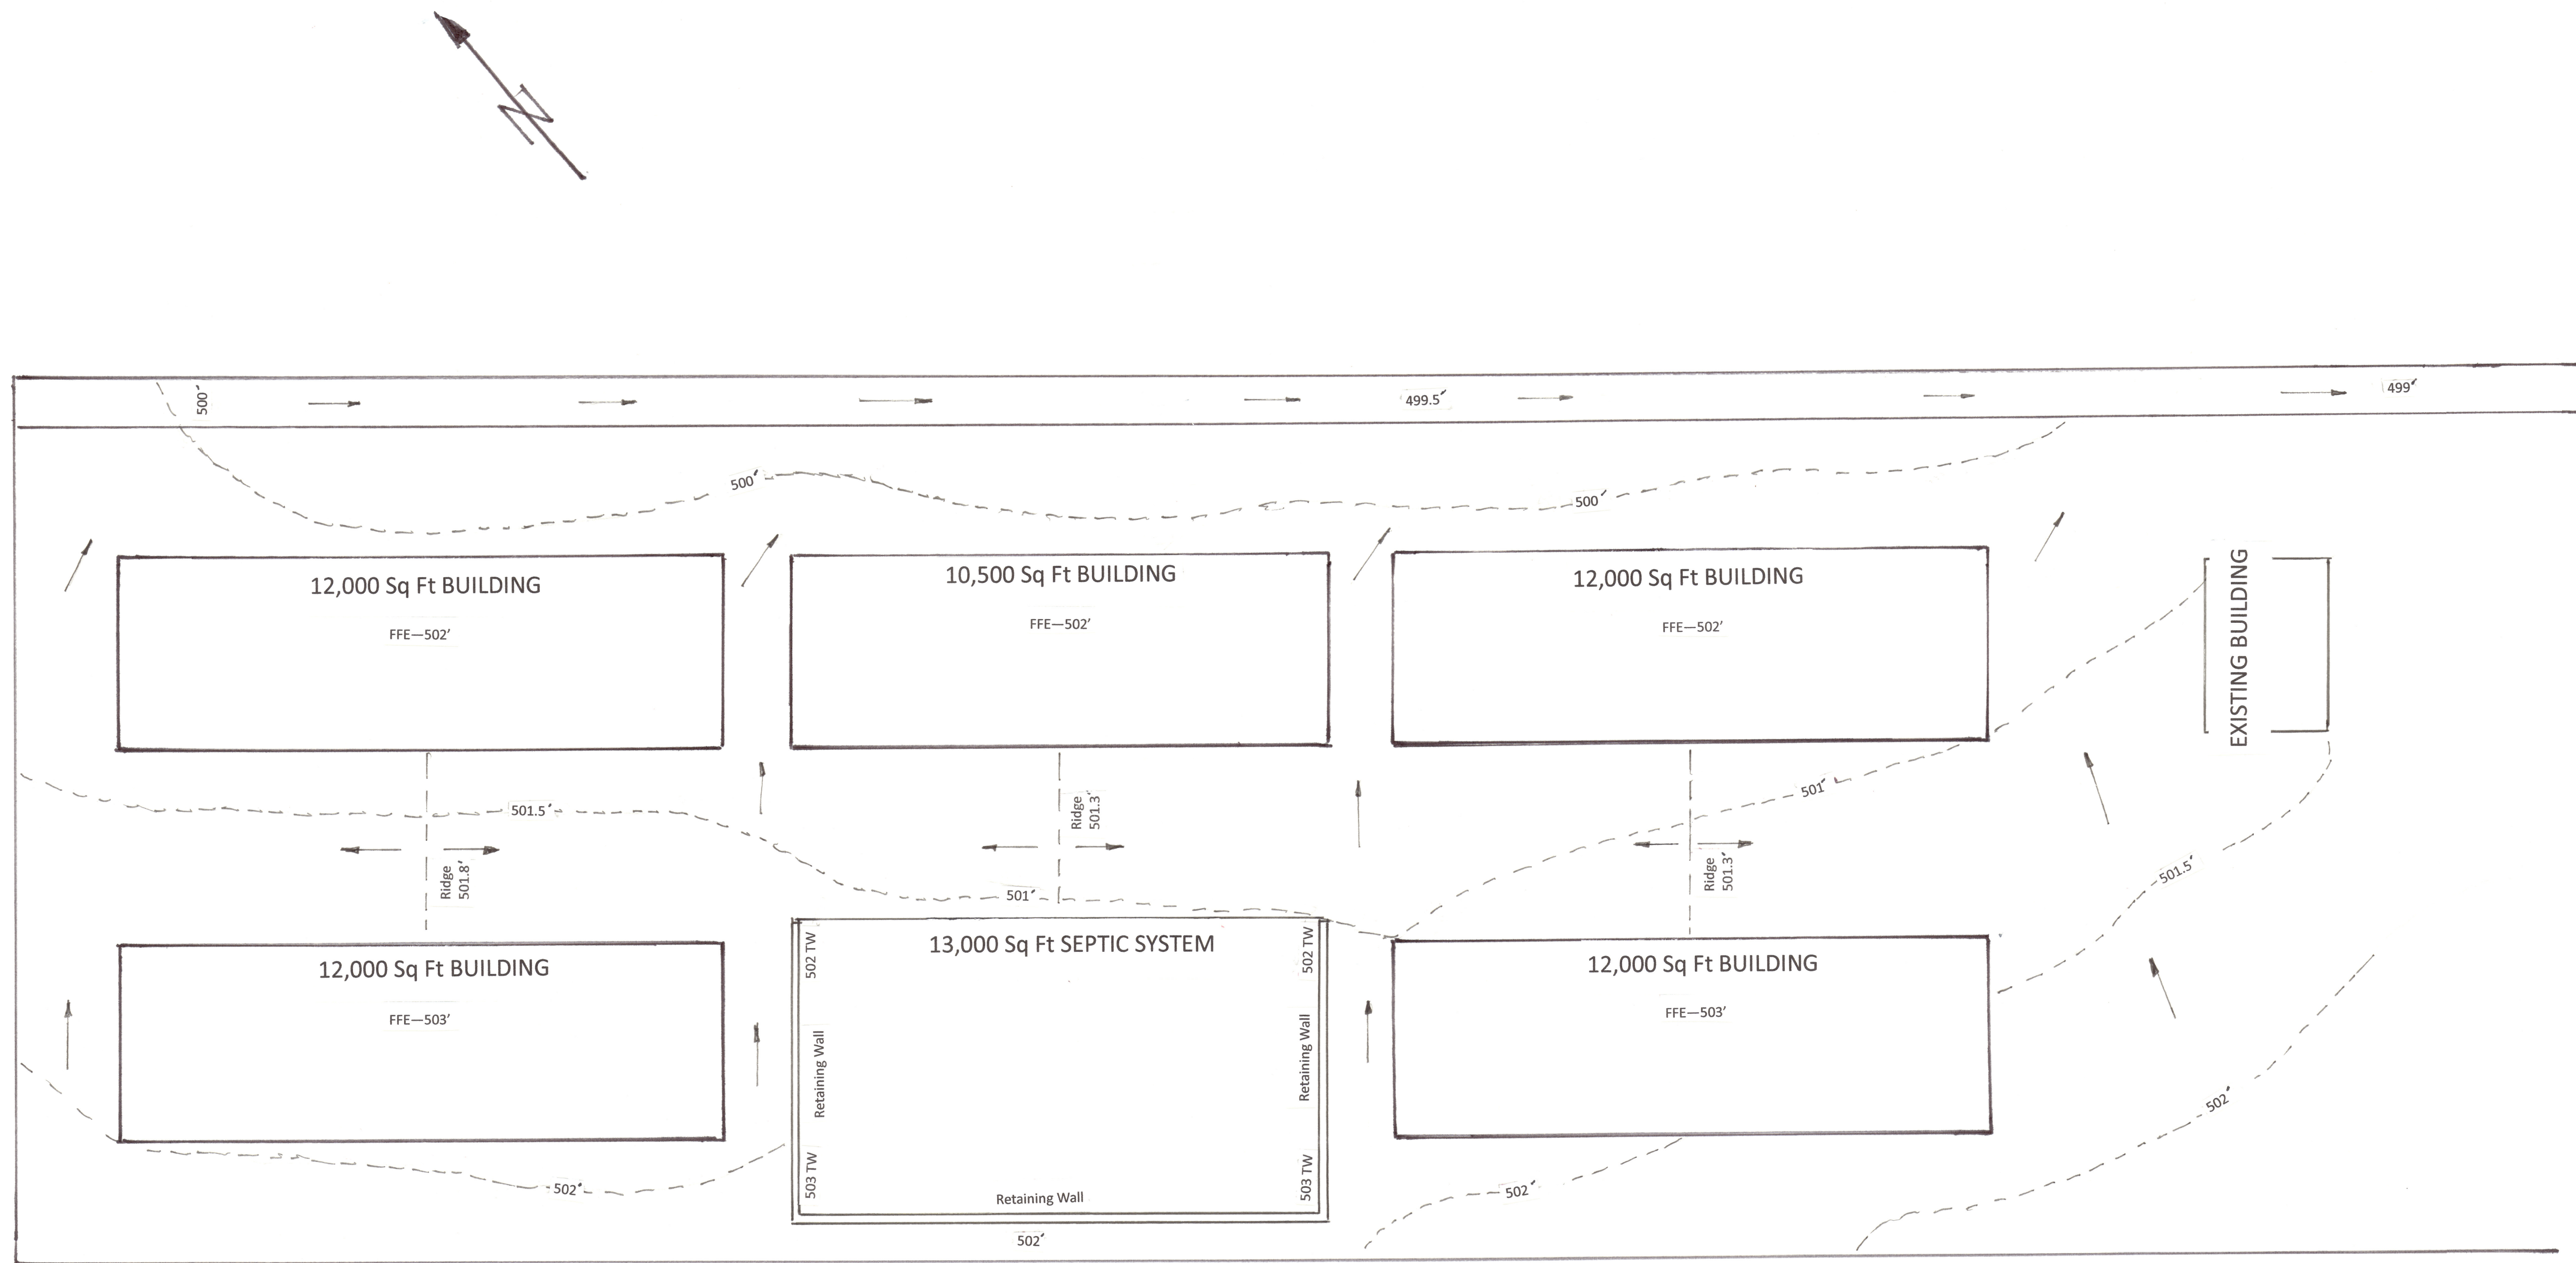

GRADING PLAN

Scale: 1"=20'-0"

FM 548 INDUSTRIAL PARK
16417 FM 548
FORNEY, TEXAS 75126