




Vicinity Map
SCALE: N/A

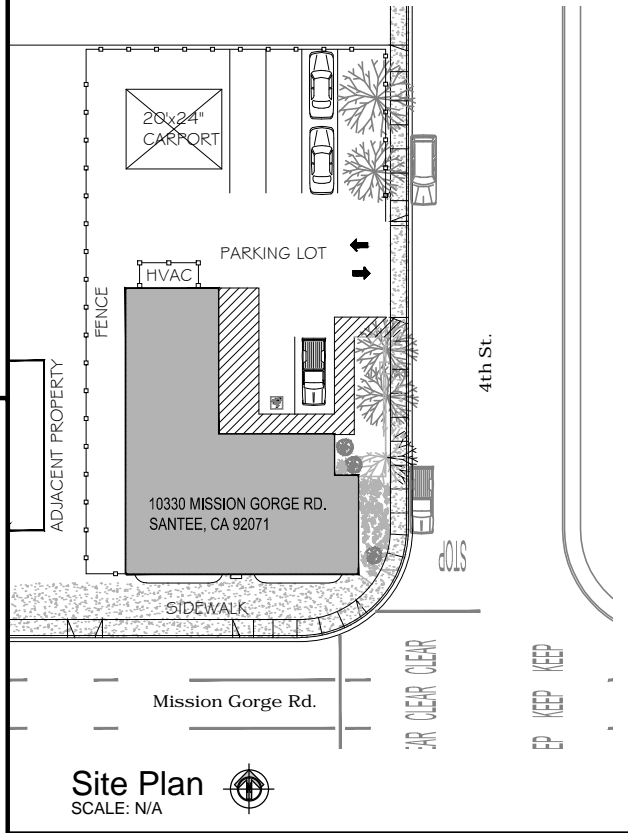

Site Plan
SCALE: N/A

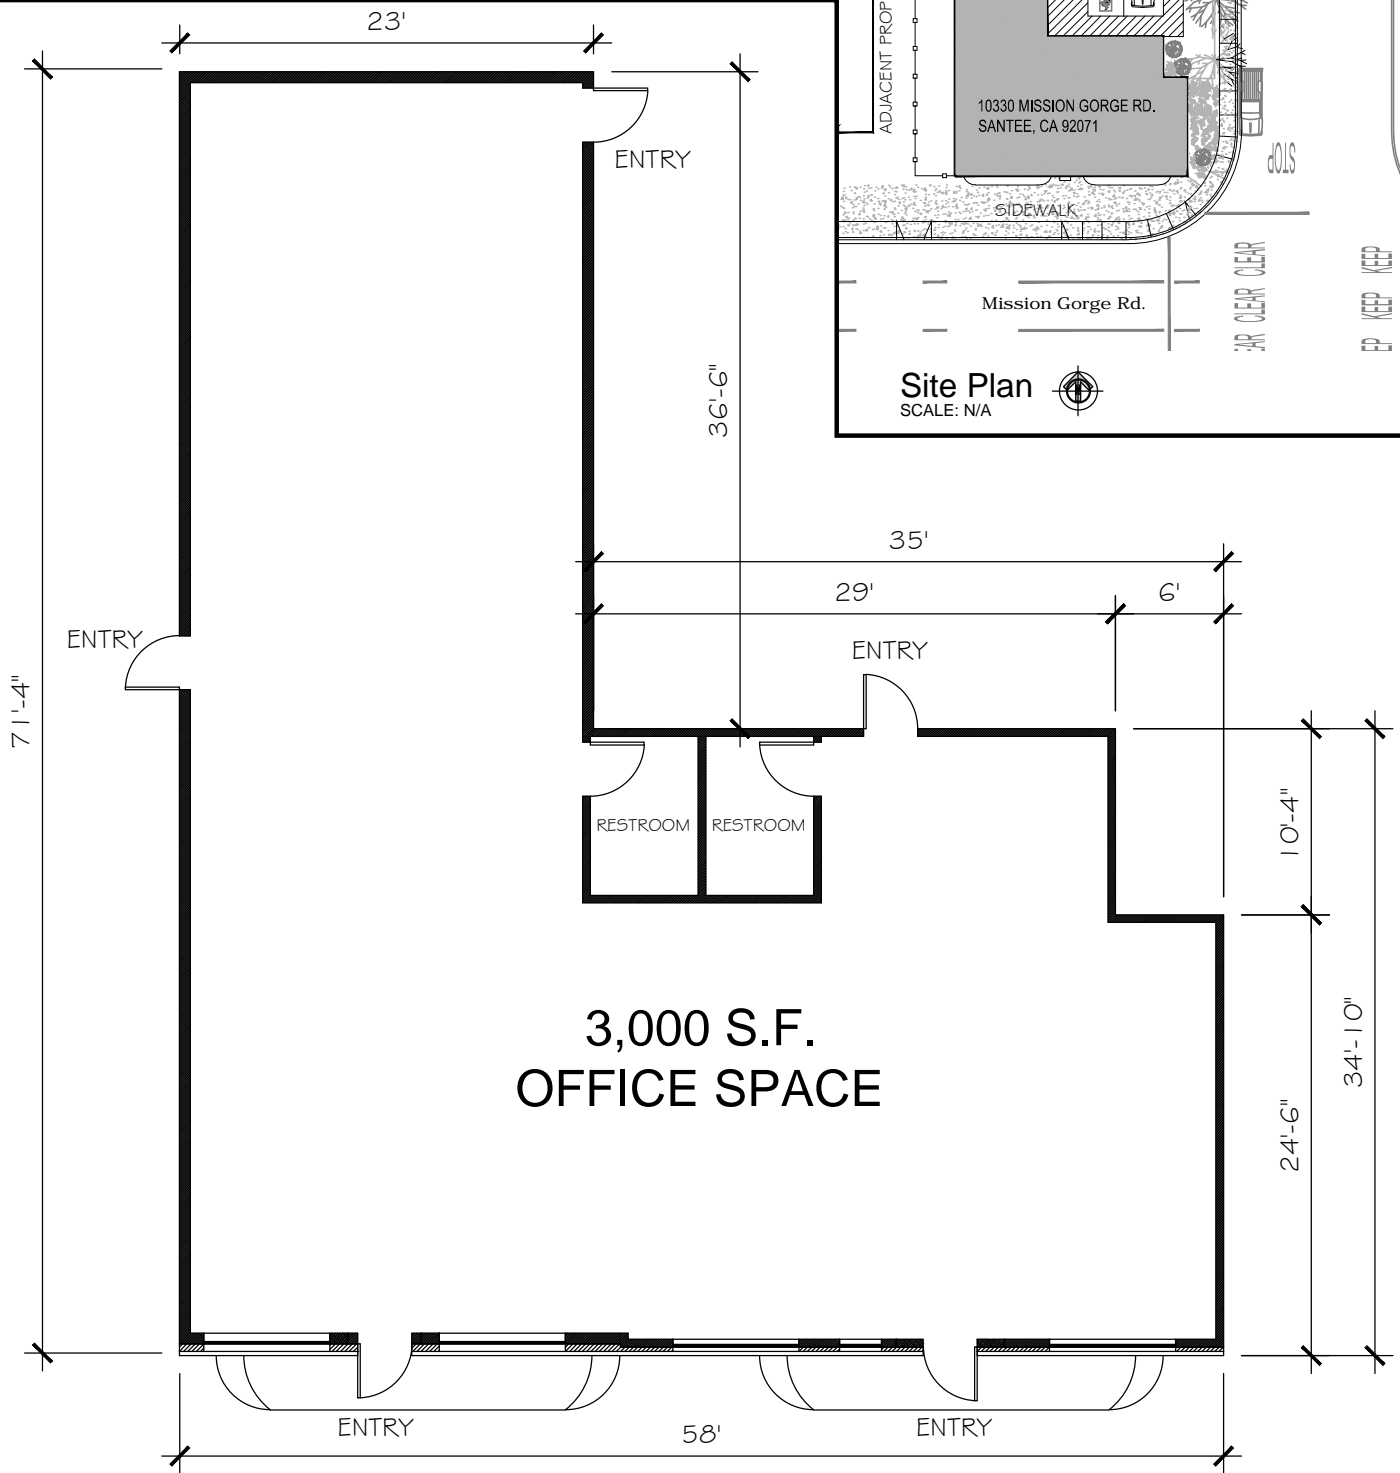

Floor Plan
SCALE: 3/32"=1'0"

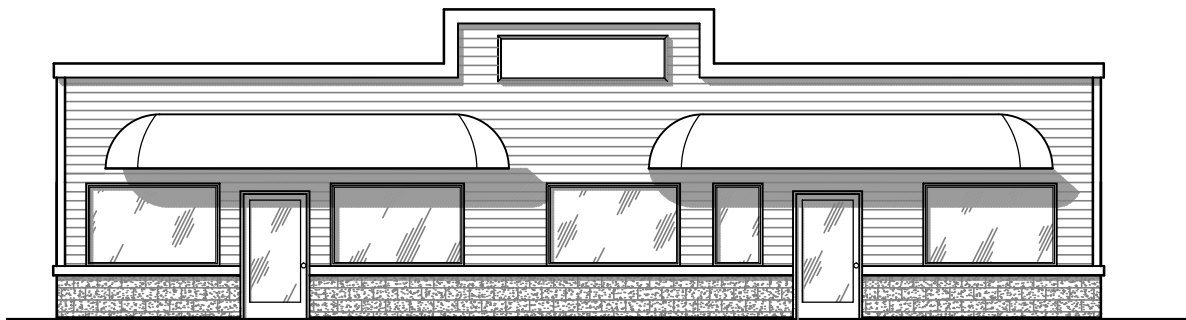

Front Elevation
SCALE: 3/32"=1'0"



Commercial Space for Lease By:
Davisson Enterprises
 10330 Mission Gorge Rd
 Santee, CA 92071