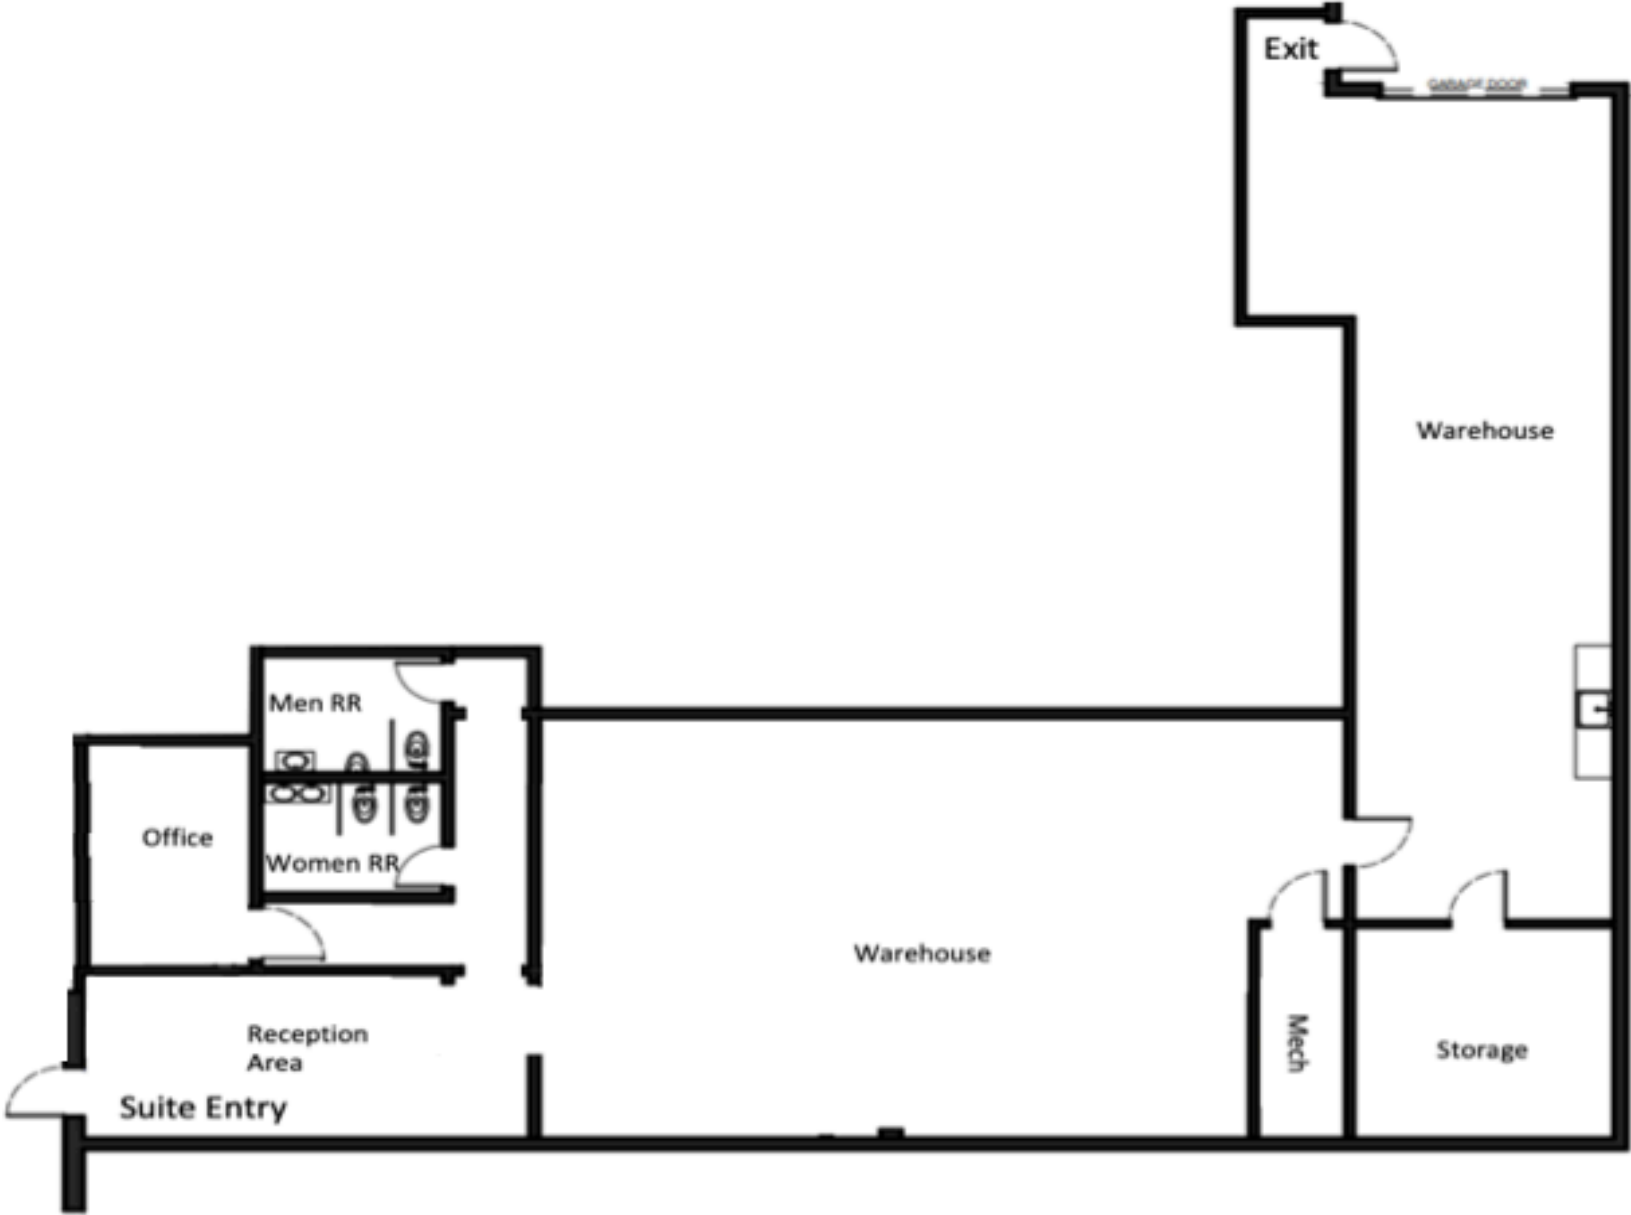


Floor Plan
Scale: 1" = 10'
Total Area: 2,665 SQFT

Suite L1
2714 W. Kingsley Rd.
Garland, TX, 75041

Kingsley Portfolio
Double-R Capital Management, Inc.