


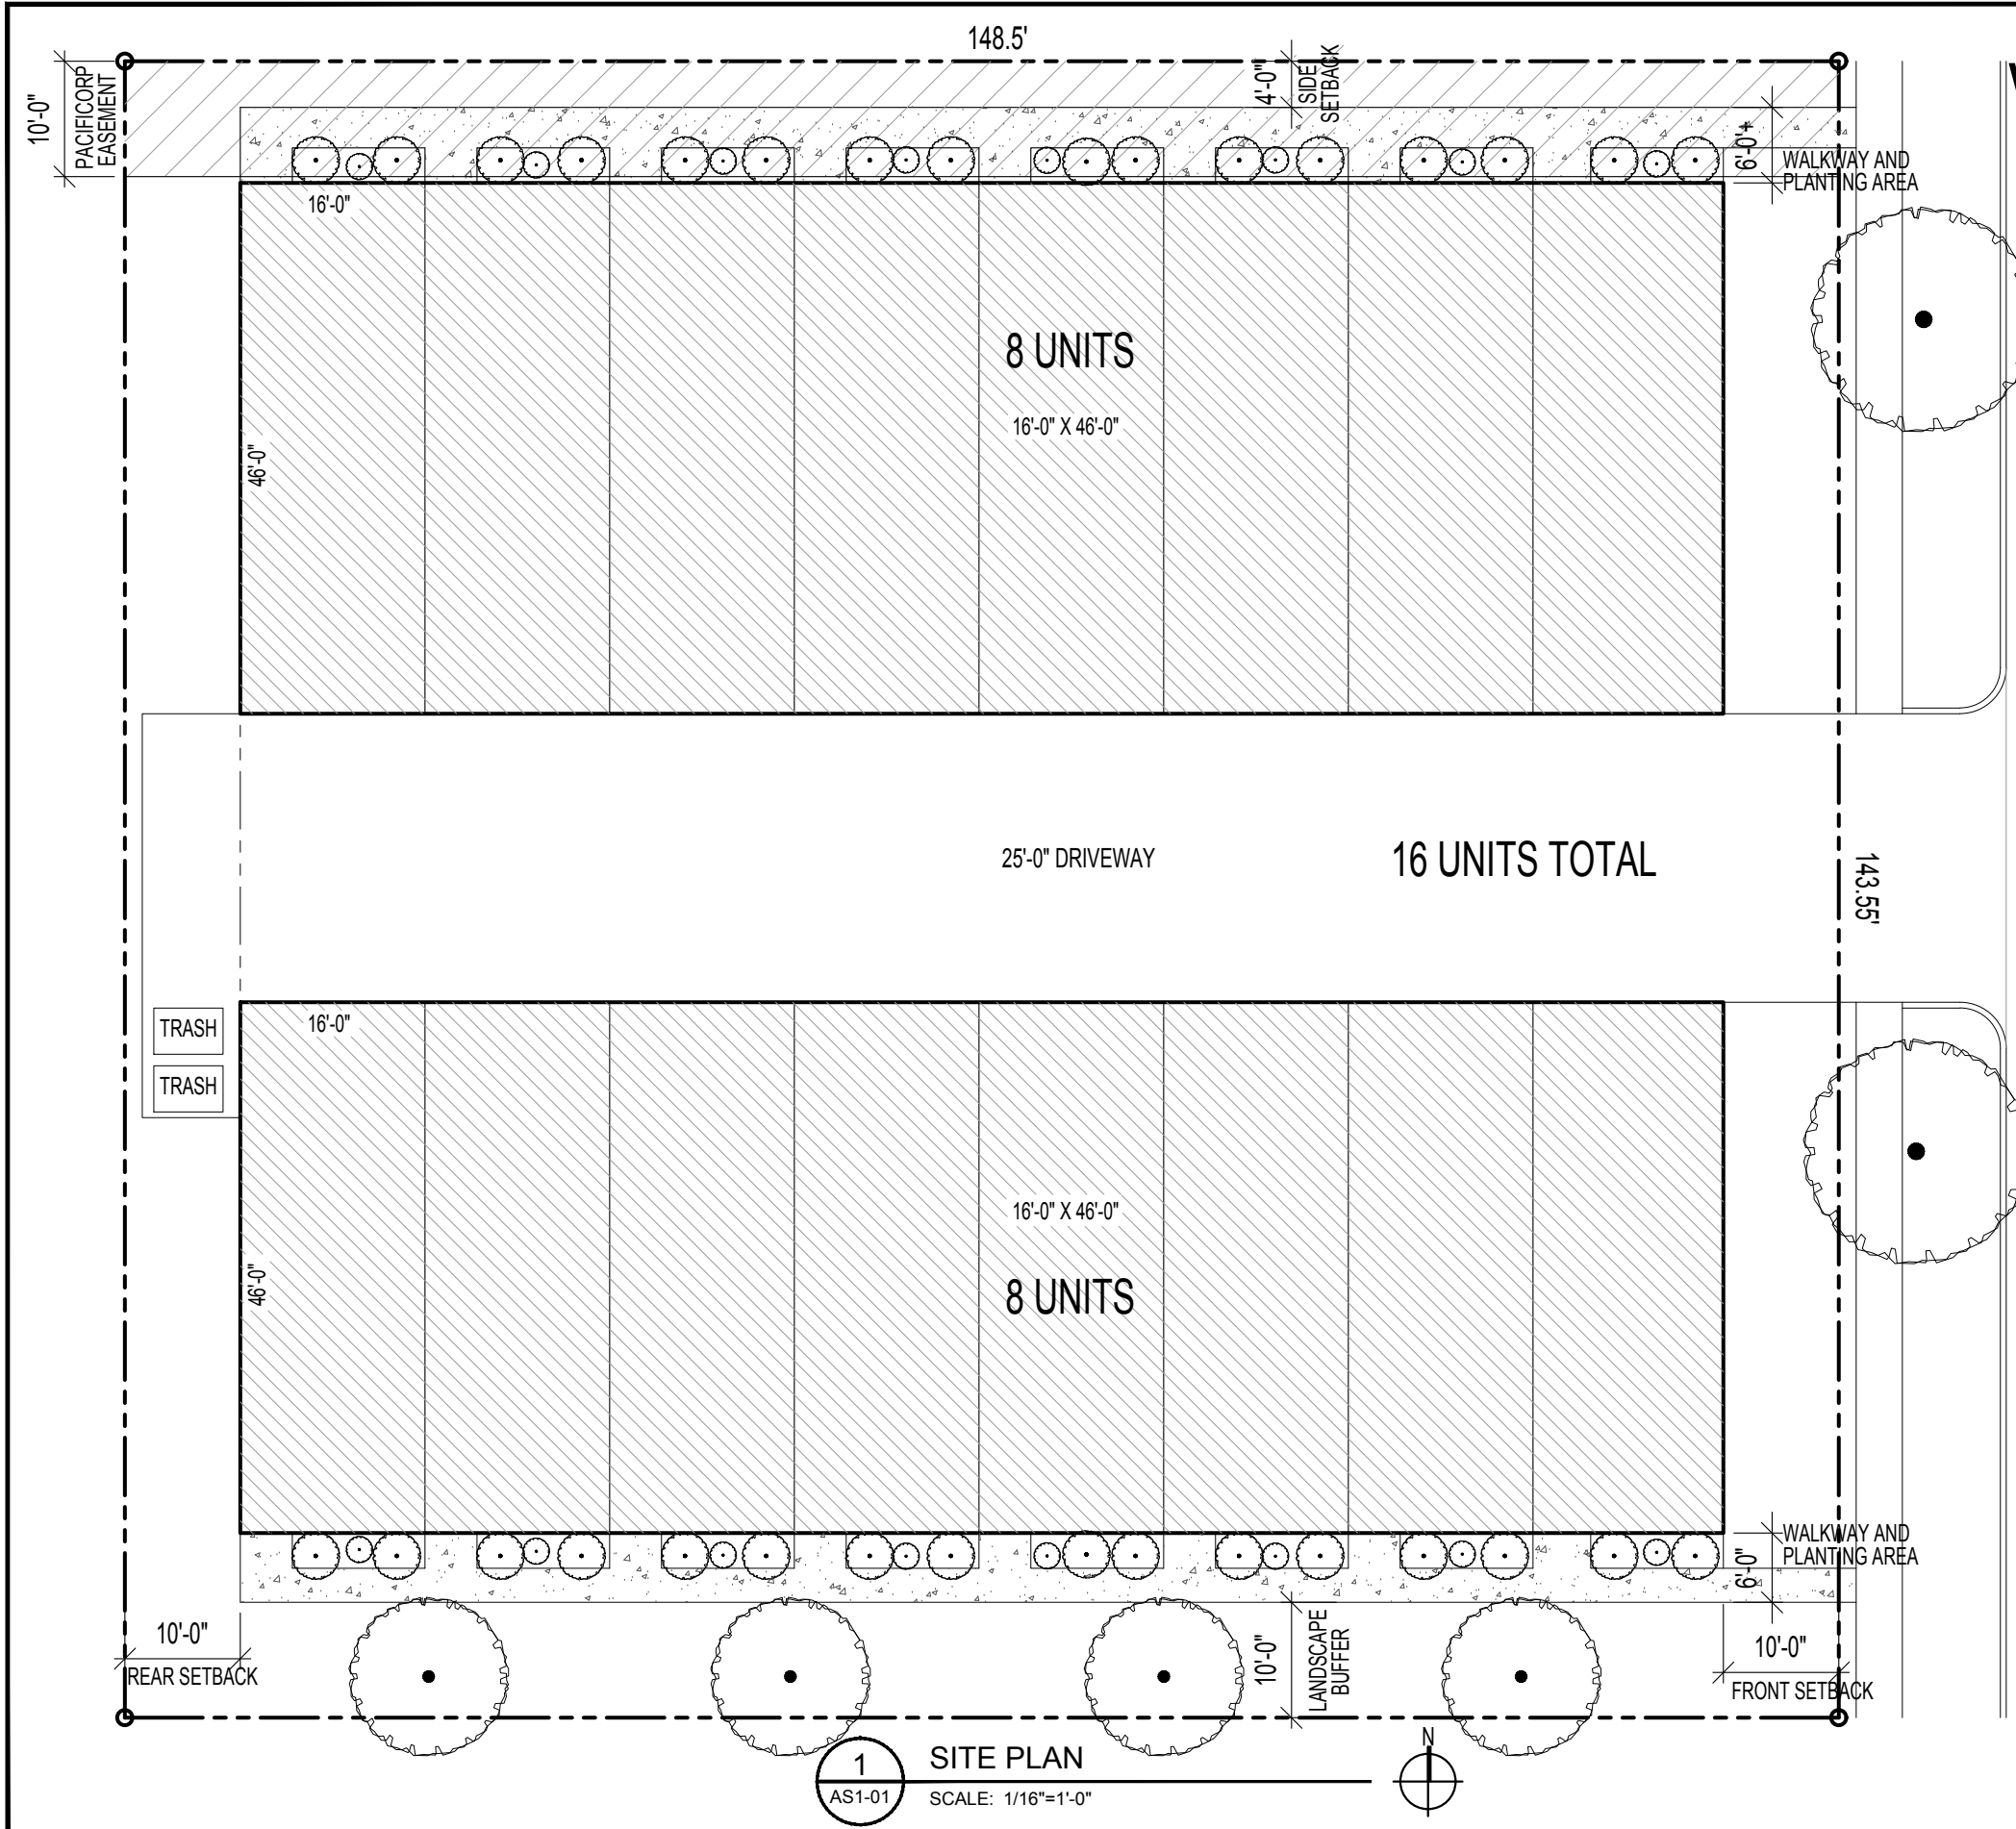

WEST TEMPLE PROJECT

1720 S WEST TEMPLE
SALT LAKE CITY, UT 84115

BUILDING/SITE INFORMATION:

PARCEL: 15-13-427-006-0000
15-13-427-007-0000
ZONING: MU - 5
ACRE: 0.49 (21,317 SF)

1
AS1-01

SITE PLAN
SCALE: 1/16"=1'-0"



SITE PLAN
SCALE: AS NOTED

WEST TEMPLE PROJECT
1720 S WEST TEMPLE SALT LAKE CITY, UTAH 84115

PROJECT NO.

DATE:
08/21/26

SHEET:
AS1-01