


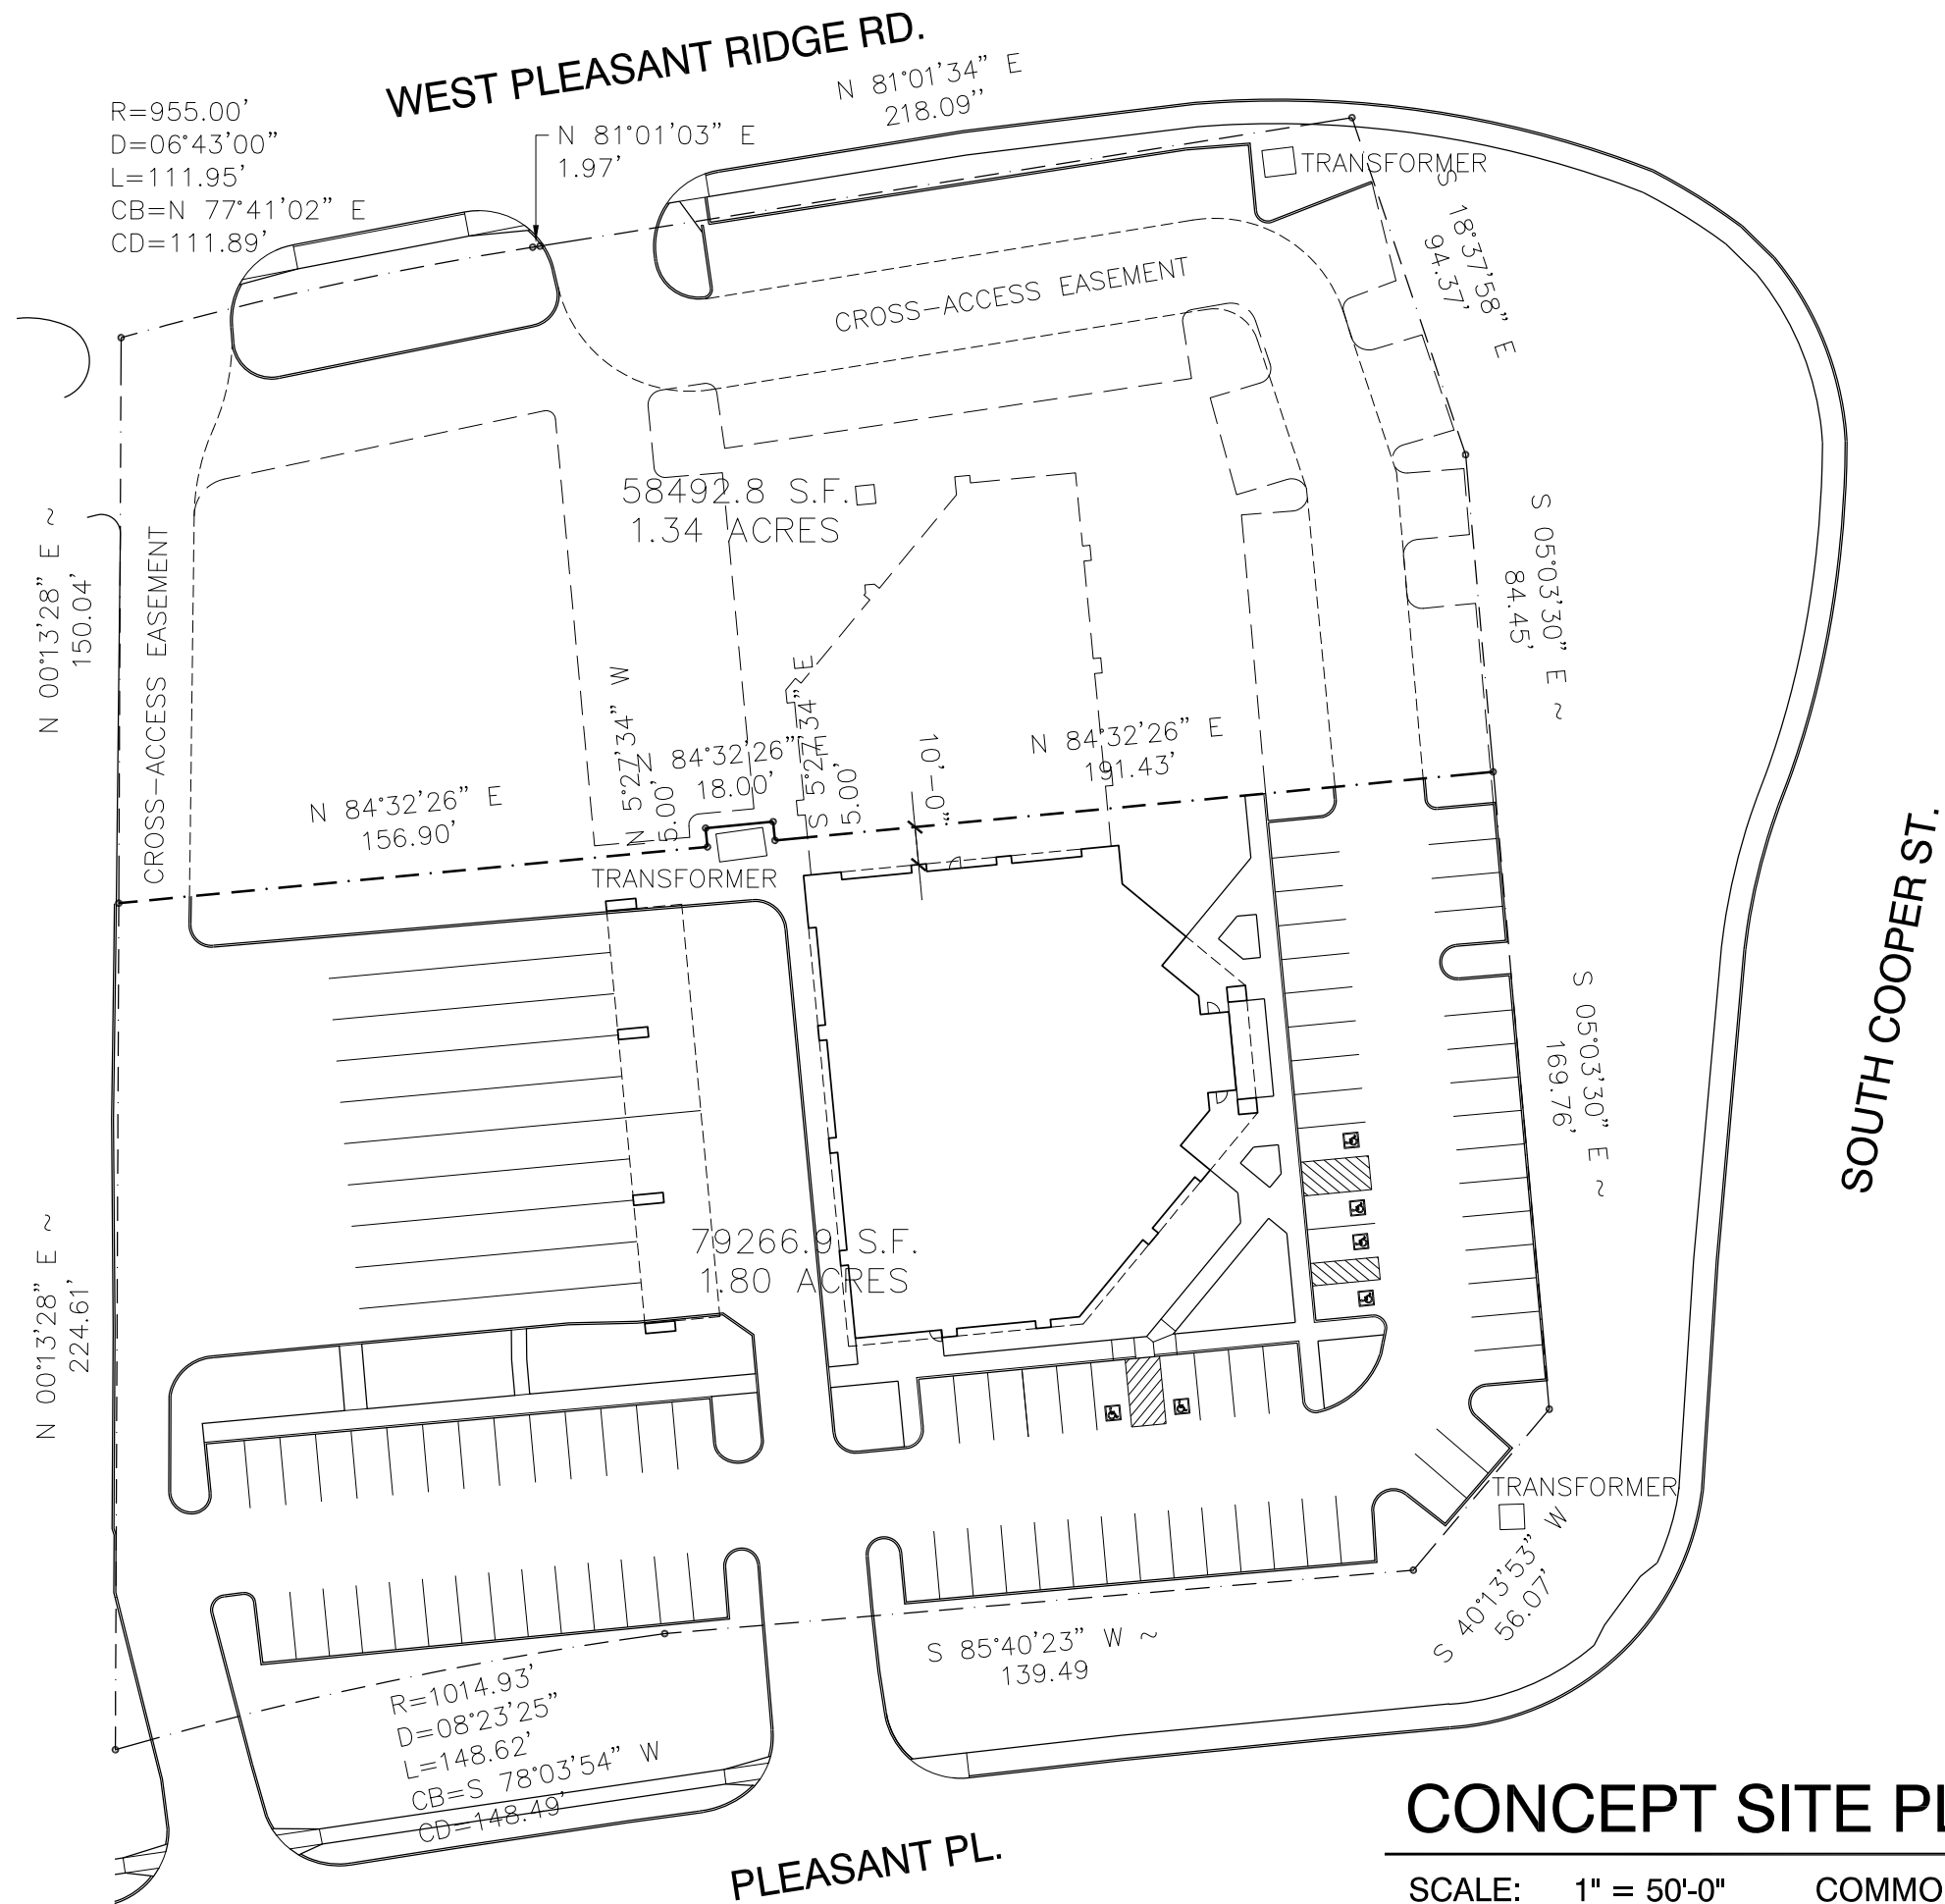

# CONCEPT SITE PLAN

SCALE: 1" = 50'-0"

COMMONWEALTH CENTRE, ARLINGTON, TX

APRIL 3, 2019

