


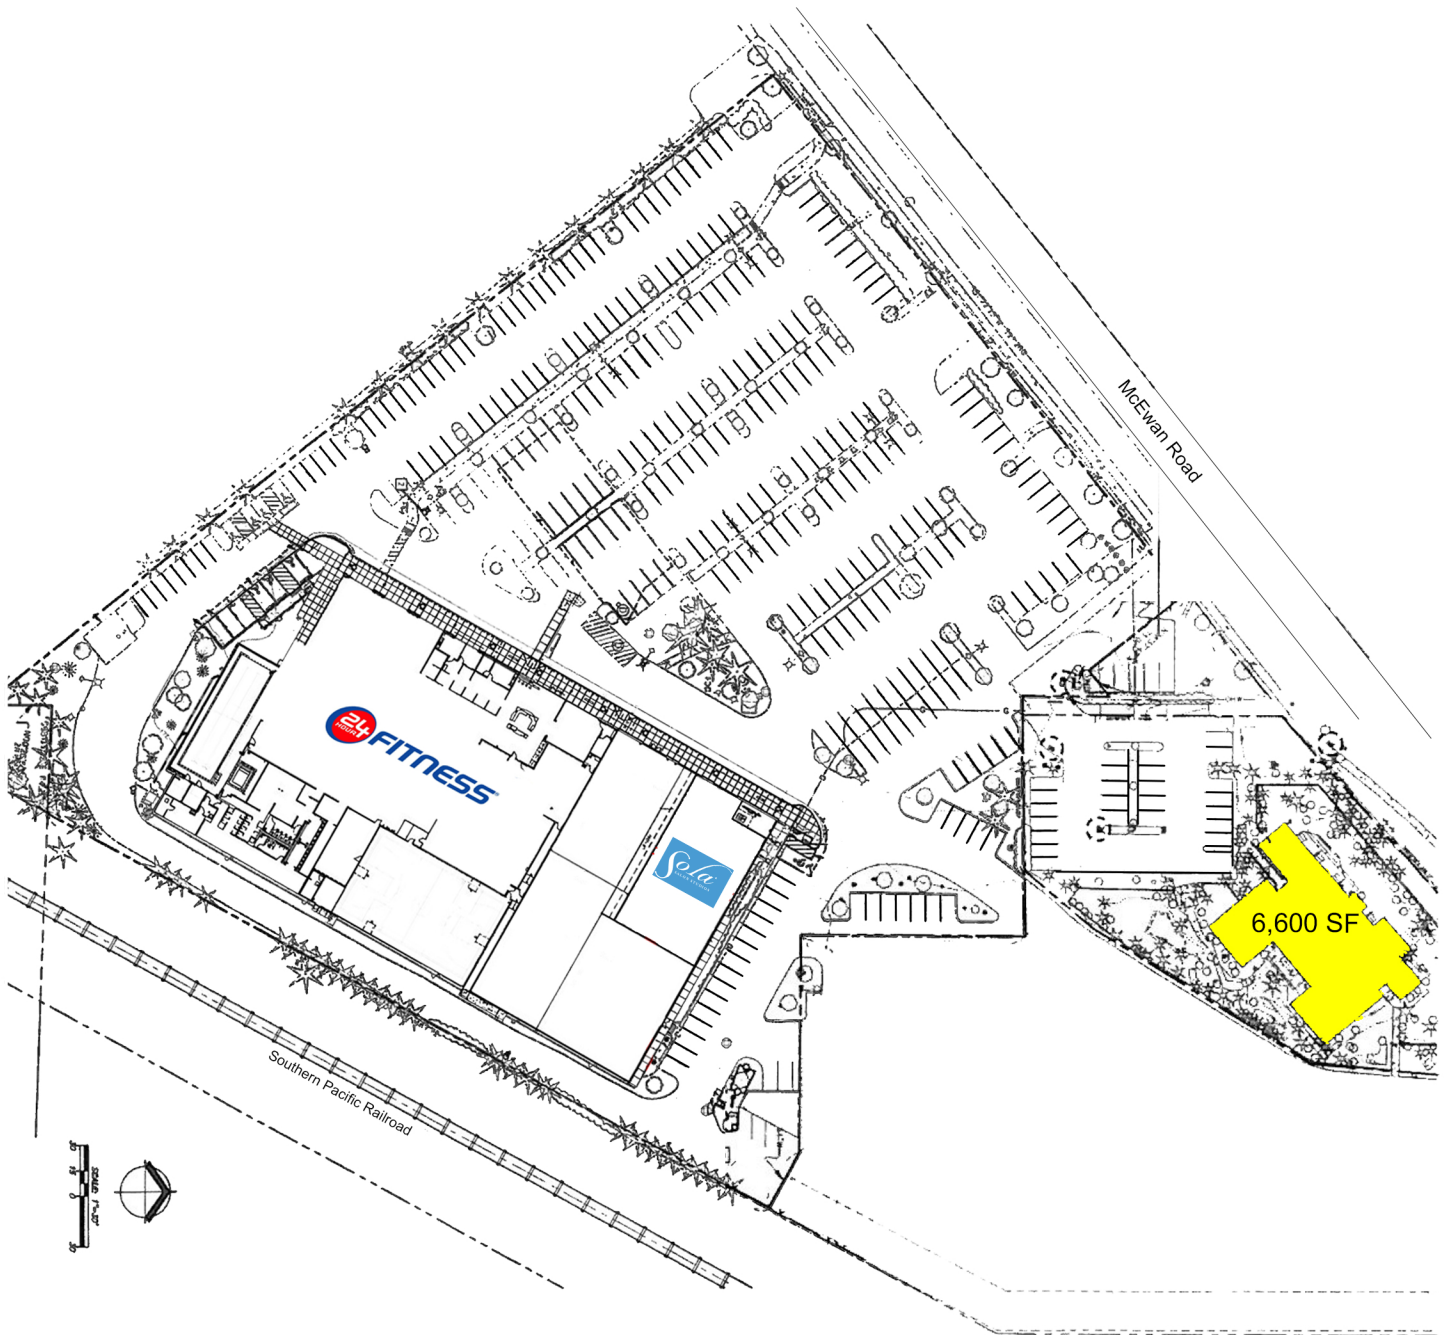

October 31, 2011

|                                          |  |                                                                            |                                                      |   |   |
|------------------------------------------|--|----------------------------------------------------------------------------|------------------------------------------------------|---|---|
| <b>C4.0</b><br>SHEET NUMBER<br>SITE PLAN |  | DATE: 10/31/2011<br>DRAWN: [blank]<br>CHECKED: [blank]<br>PROJECT: [blank] | BY: [blank]<br>DATE: [blank]<br>DESCRIPTION: [blank] | <b>SITE PLAN</b><br><b>24 HOUR FITNESS - TUALATIN</b><br>METRO COMMERCIAL REALTY CORPORATION<br>TUALATIN, OREGON | <b>W R G</b><br><b>DESIGN INC.</b><br>5415 SW Westgate Dr. Ste 100 Portland, OR 97221<br>Tel. 503.419.2500 Fax. 503.419.2600<br>PLANNING • ENGINEERING • LANDSCAPE ARCHITECTURE • INTERIORS |
|                                          |  |                                                                            |                                                      |   |   |