


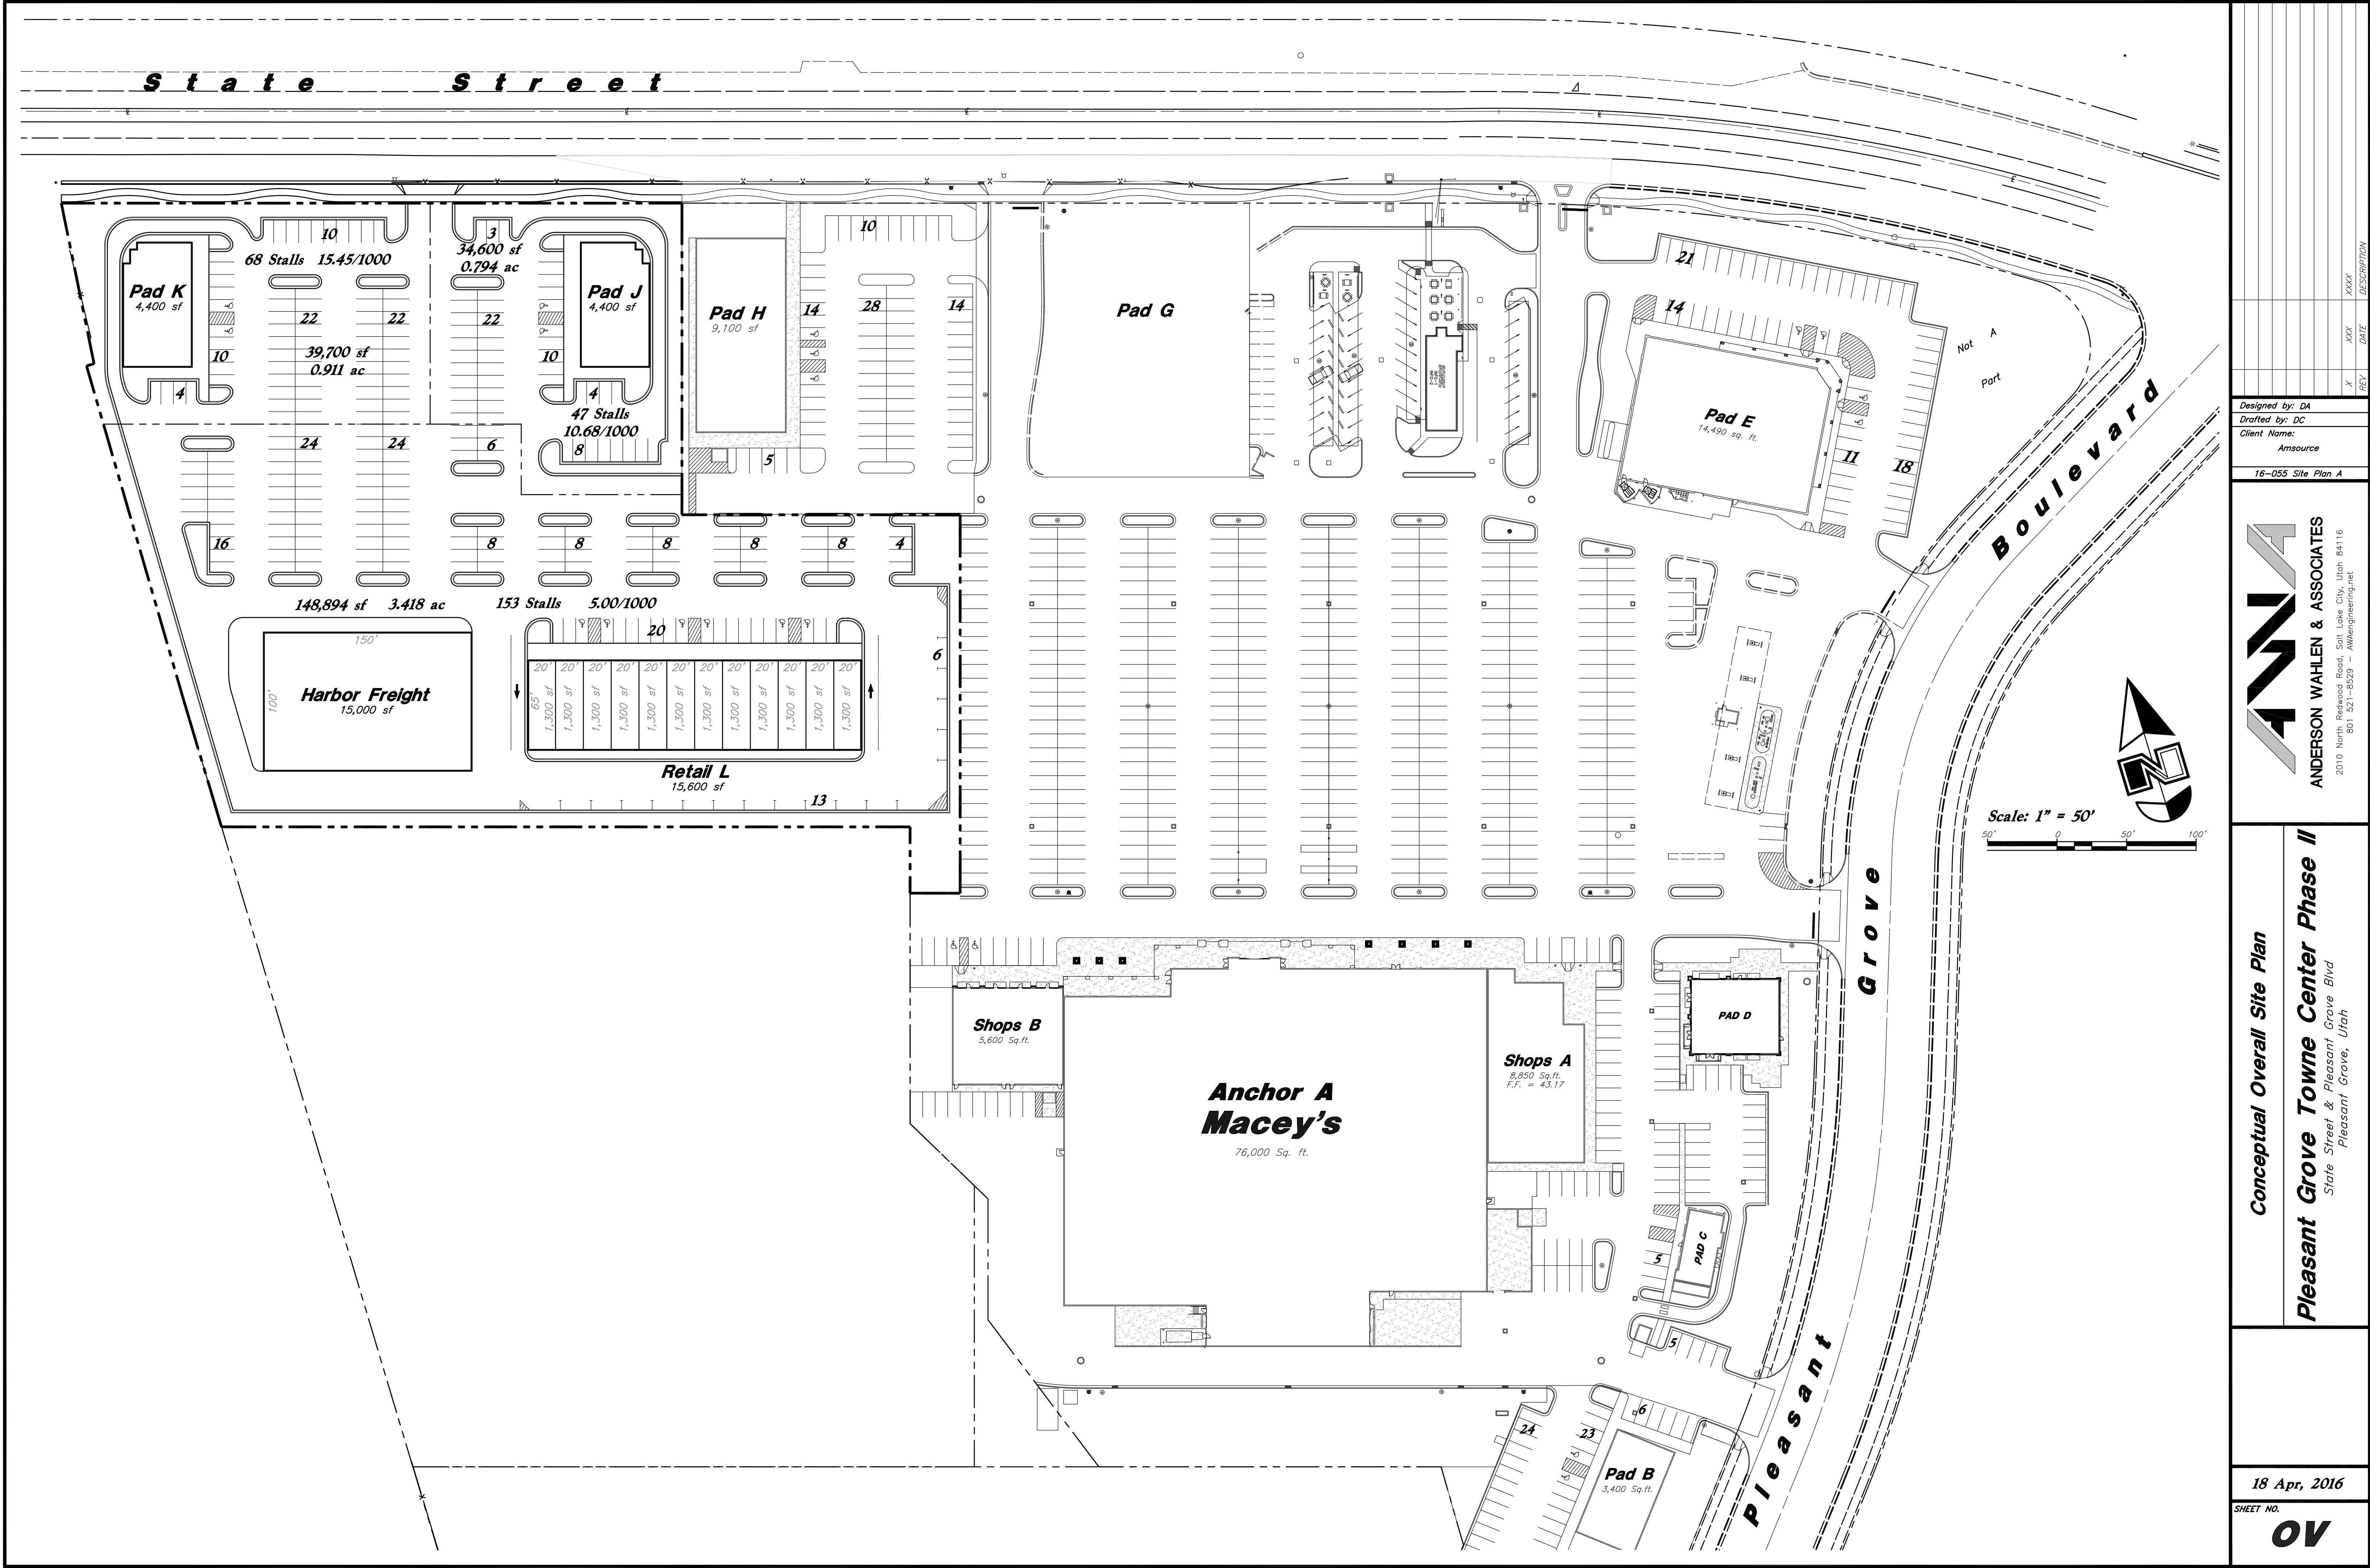

REV	DATE	DESCRIPTION
X	XX	XX
X	XX	XX

Designed by: DA
Drafted by: DC
Client Name: Amsource
16-055 Site Plan A

ANNA
ANDERSON WAHLEN & ASSOCIATES
2010 North Redwood Road, Salt Lake City, Utah 84116
801.521.8529 - AWAengineering.net

Conceptual Overall Site Plan
Pleasant Grove Towne Center Phase II
State Street & Pleasant Grove Blvd
Pleasant Grove, Utah

18 Apr, 2016
SHEET NO.
OV