
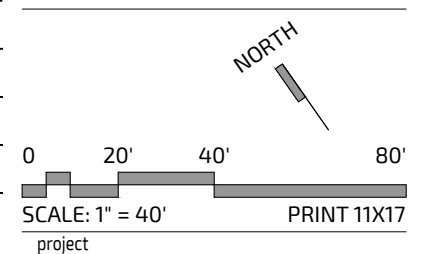


Layout is schematic only and is subject to review & approval by governing agencies. Property line and existing conditions are from GIS information and has not been confirmed.

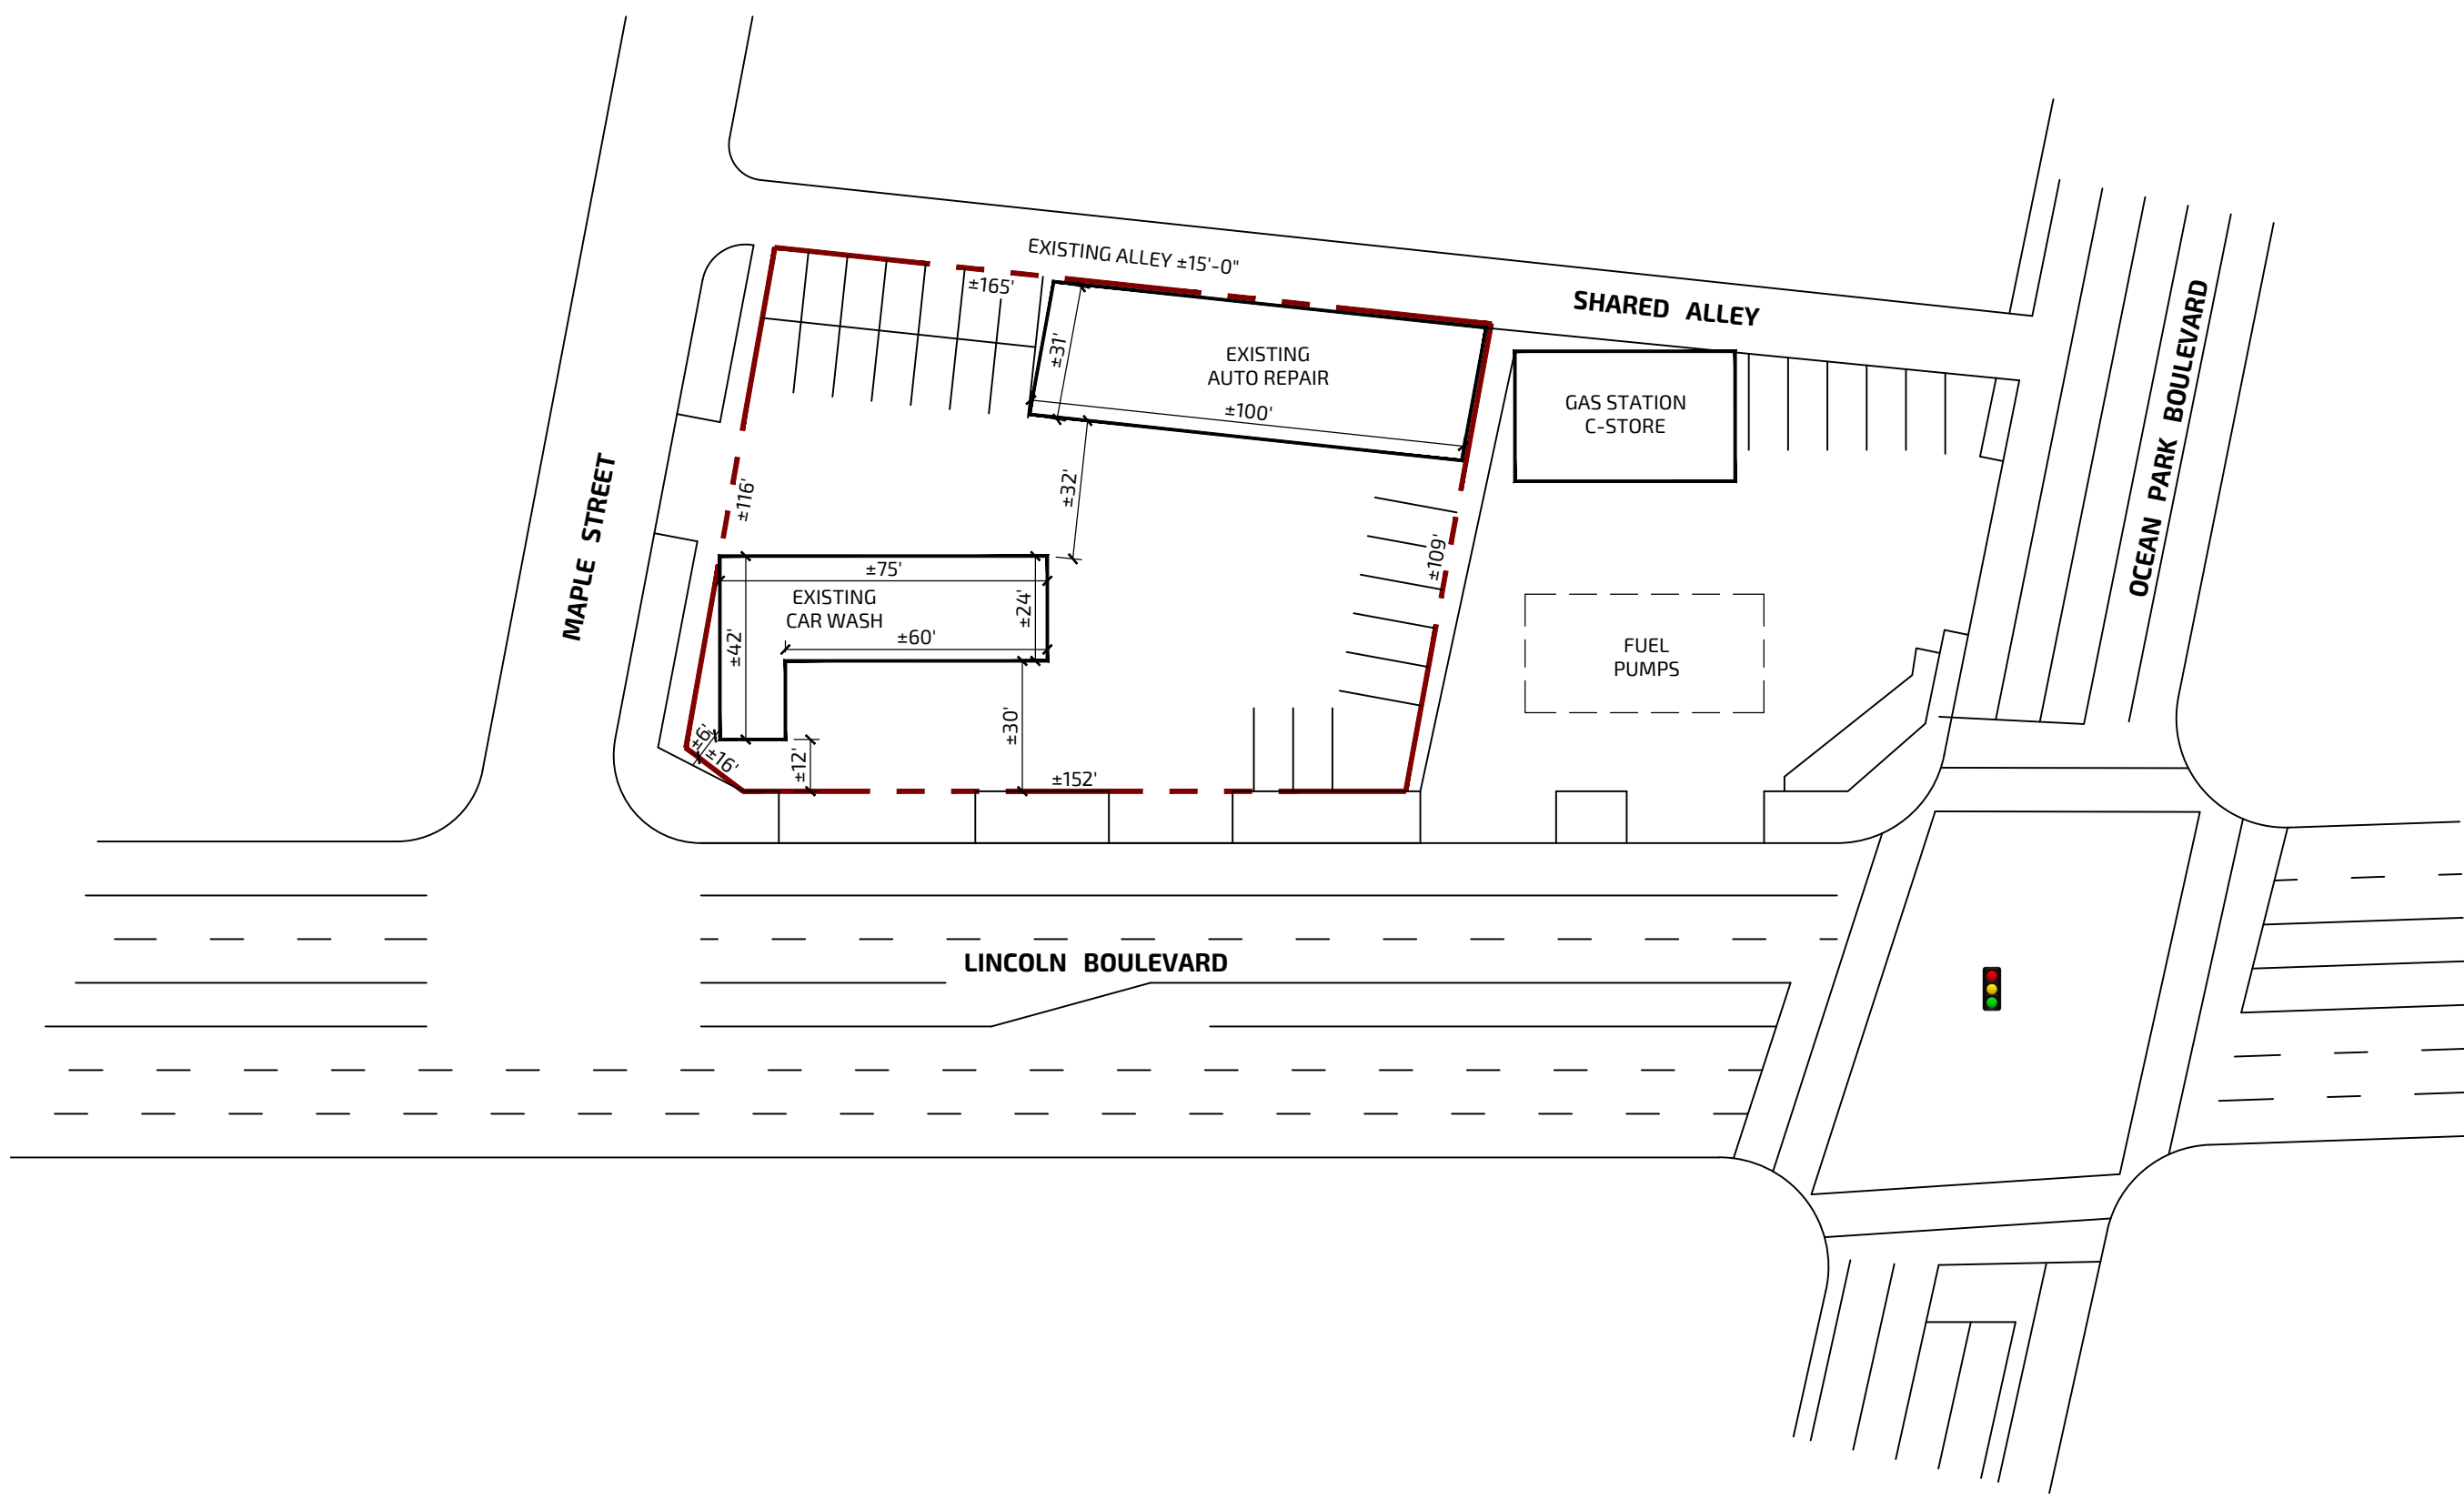

**SANTA MONICA,
CALIFORNIA**
2537 LINCOLN BOULEVARD

drawing title
**EXISTING CONDITIONS
EXHIBIT SITE PLAN**

date	drawing no.
01.15.2020	EC1