


2 East Elevation of Project Showing 8' High Screen Wall
Scale: 1" = 20'-0"

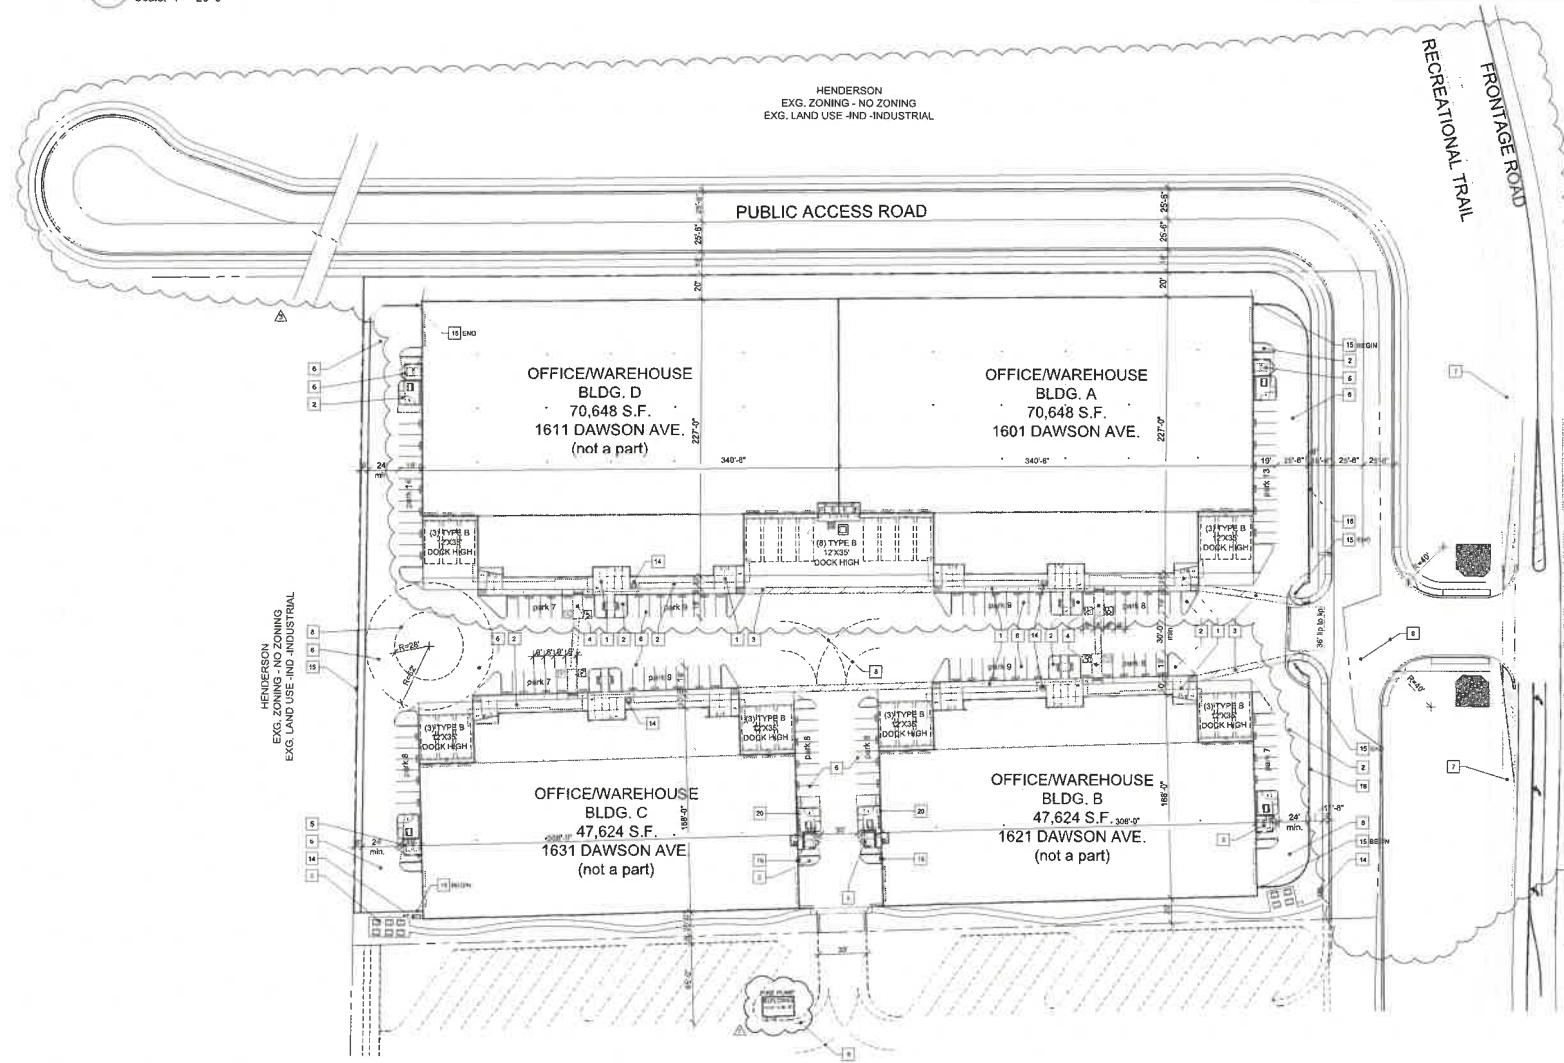

1 Enlarged Site Plan
Scale: 1" = 40'-0"


INDUSTRIAL PARK = 448,577 S.F. (10.3+ ACRES)

Keynotes

#	Description
1	4" CONCRETE SIDEWALK
2	LANDSCAPING - SEE LANDSCAPE PLAN
3	HANDICAP ACCESSIBLE ROUTE
4	HANDICAP ACCESSIBLE RAMP
5	SPLIT FACE CONCRETE BLOCK TRASH ENCLOSURE
6	AS PAVING
7	EXISTING C.O.H. RECREATIONAL TRAIL
8	FIRE TRUCK TURN RADIUS - 30' INSIDE, 52' OUTSIDE
9	HANDICAP CURB RAMP ZERO CURB FACE - SEE CIVIL DRAWINGS
10	CONCRETE SIDEWALK PER COH STANDARDS
11	SPLIT FACE CONCRETE BLOCK RETAINING WALLS
12	8' HIGH SPLIT FACE CONCRETE BLOCK SCREEN WALL
13	8' SPLIT FACE CONCRETE BLOCK PLASTERS W/ STEEL DECK FENCING
14	SHORT TERM BIKE RACKS - SEE DETAIL 3 BELOW (LONG TERM LOCATED IN WAREHOUSES)
15	8' HIGH CONCRETE SPLIT FACE BLOCK SCREEN WALL W/ PLASTERS AS SHOWN
16	24" SQUARE SPLIT FACE CONCRETE BLOCK PLASTERS
17	DECK COURSE SPLIT FACE BLOCK - GREY
18	2" CAP BLOCK - GREY
19	FIRE DEPARTMENT CONNECTION - SEE CIVIL DRAWINGS
20	GAS METER LOCATION - SEE PLUMBING DRAWINGS

General Notes

- PER TABLE 19.12.8-1 OF THE COH DEVELOPMENT CODE, PARKING SPACE DIMENSIONS SHALL BE A MINIMUM OF 9 FT. WIDE X 19 FT. LONG.

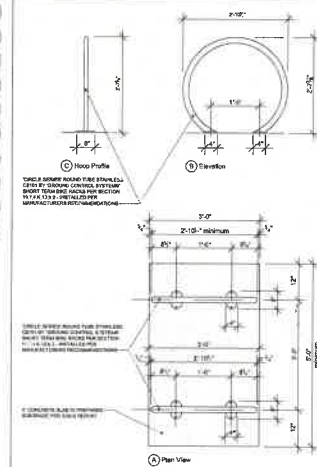

Bike Rack - 'Circle Series' CS101
by 'Ground Control Systems'

3 Detail
Scale: 3/4" = 1'-0"



Atlas Industrial Park
Building A
1601 Dawson Avenue
for: Joseph DeSimone, Jr.
Henderson
Nevada

INDUSTRIAL PARK = 448,577 S.F. (10.3+ ACRES)

Sheet no. **ST1A**