


Nov. 02, 2011

11044

YH


© HIRSCH ASSOCIATES, LLC 2009

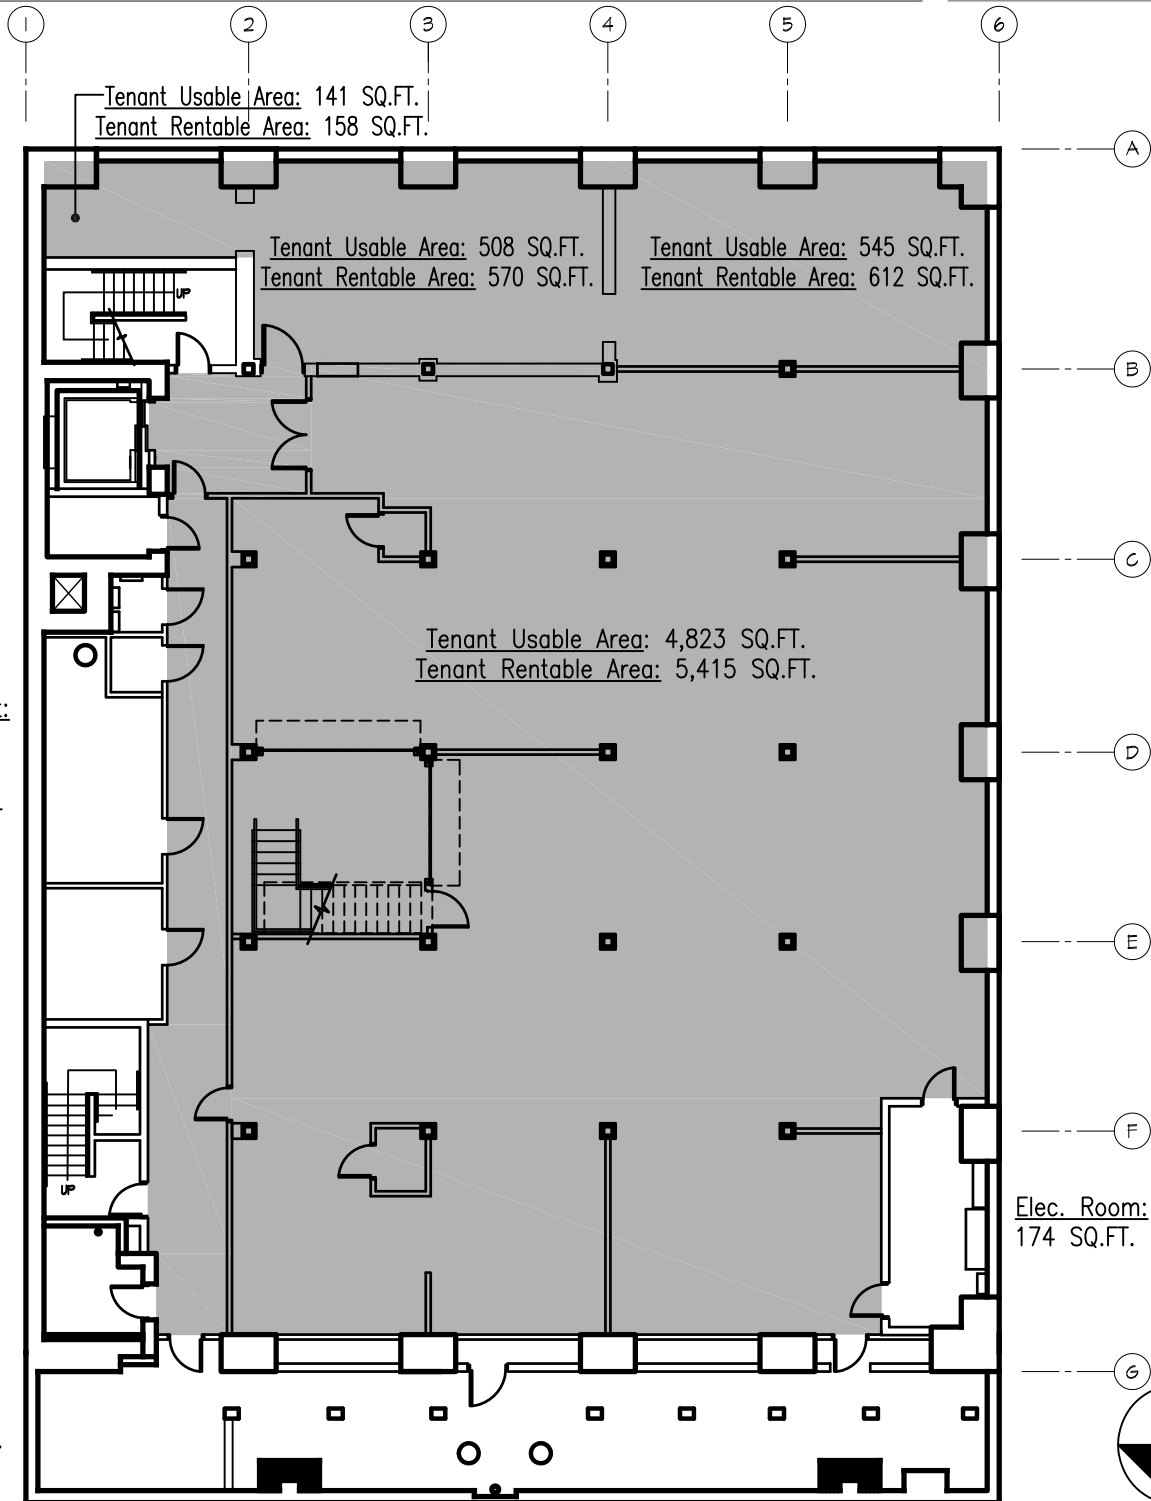

Floor Plan

Floor Gross: 9,148 SQ.FT.
Floor Rentable Area: 8,273 SQ. FT.

Scale: 1/16"=1'-0"

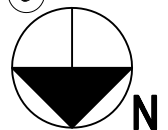

Basement Floor / Leasing Plan
225 W. Hubbard St.
 Chicago, IL

Hirsch Associates LLC
 Architecture + Planning



B