


# 7701 Broadway, Suite #104, San Antonio

- \* ALAMO HEIGHTS
- \* 5,275 Square Feet
- \* 17 Offices
- \* 2 Conference Rooms
- \* Highly Visible (~15,000 - 16,000 VPD)
- \* Hard corner (Broadway and Nottingham)
- \* Walking Distance to The Shops at Lincoln Heights (HEB, Panera Bread, Stone Werks, Cava, Torchy's Tacos, and more!)
- \* Across the street from a new, luxury living apartment (7600 Broadway)

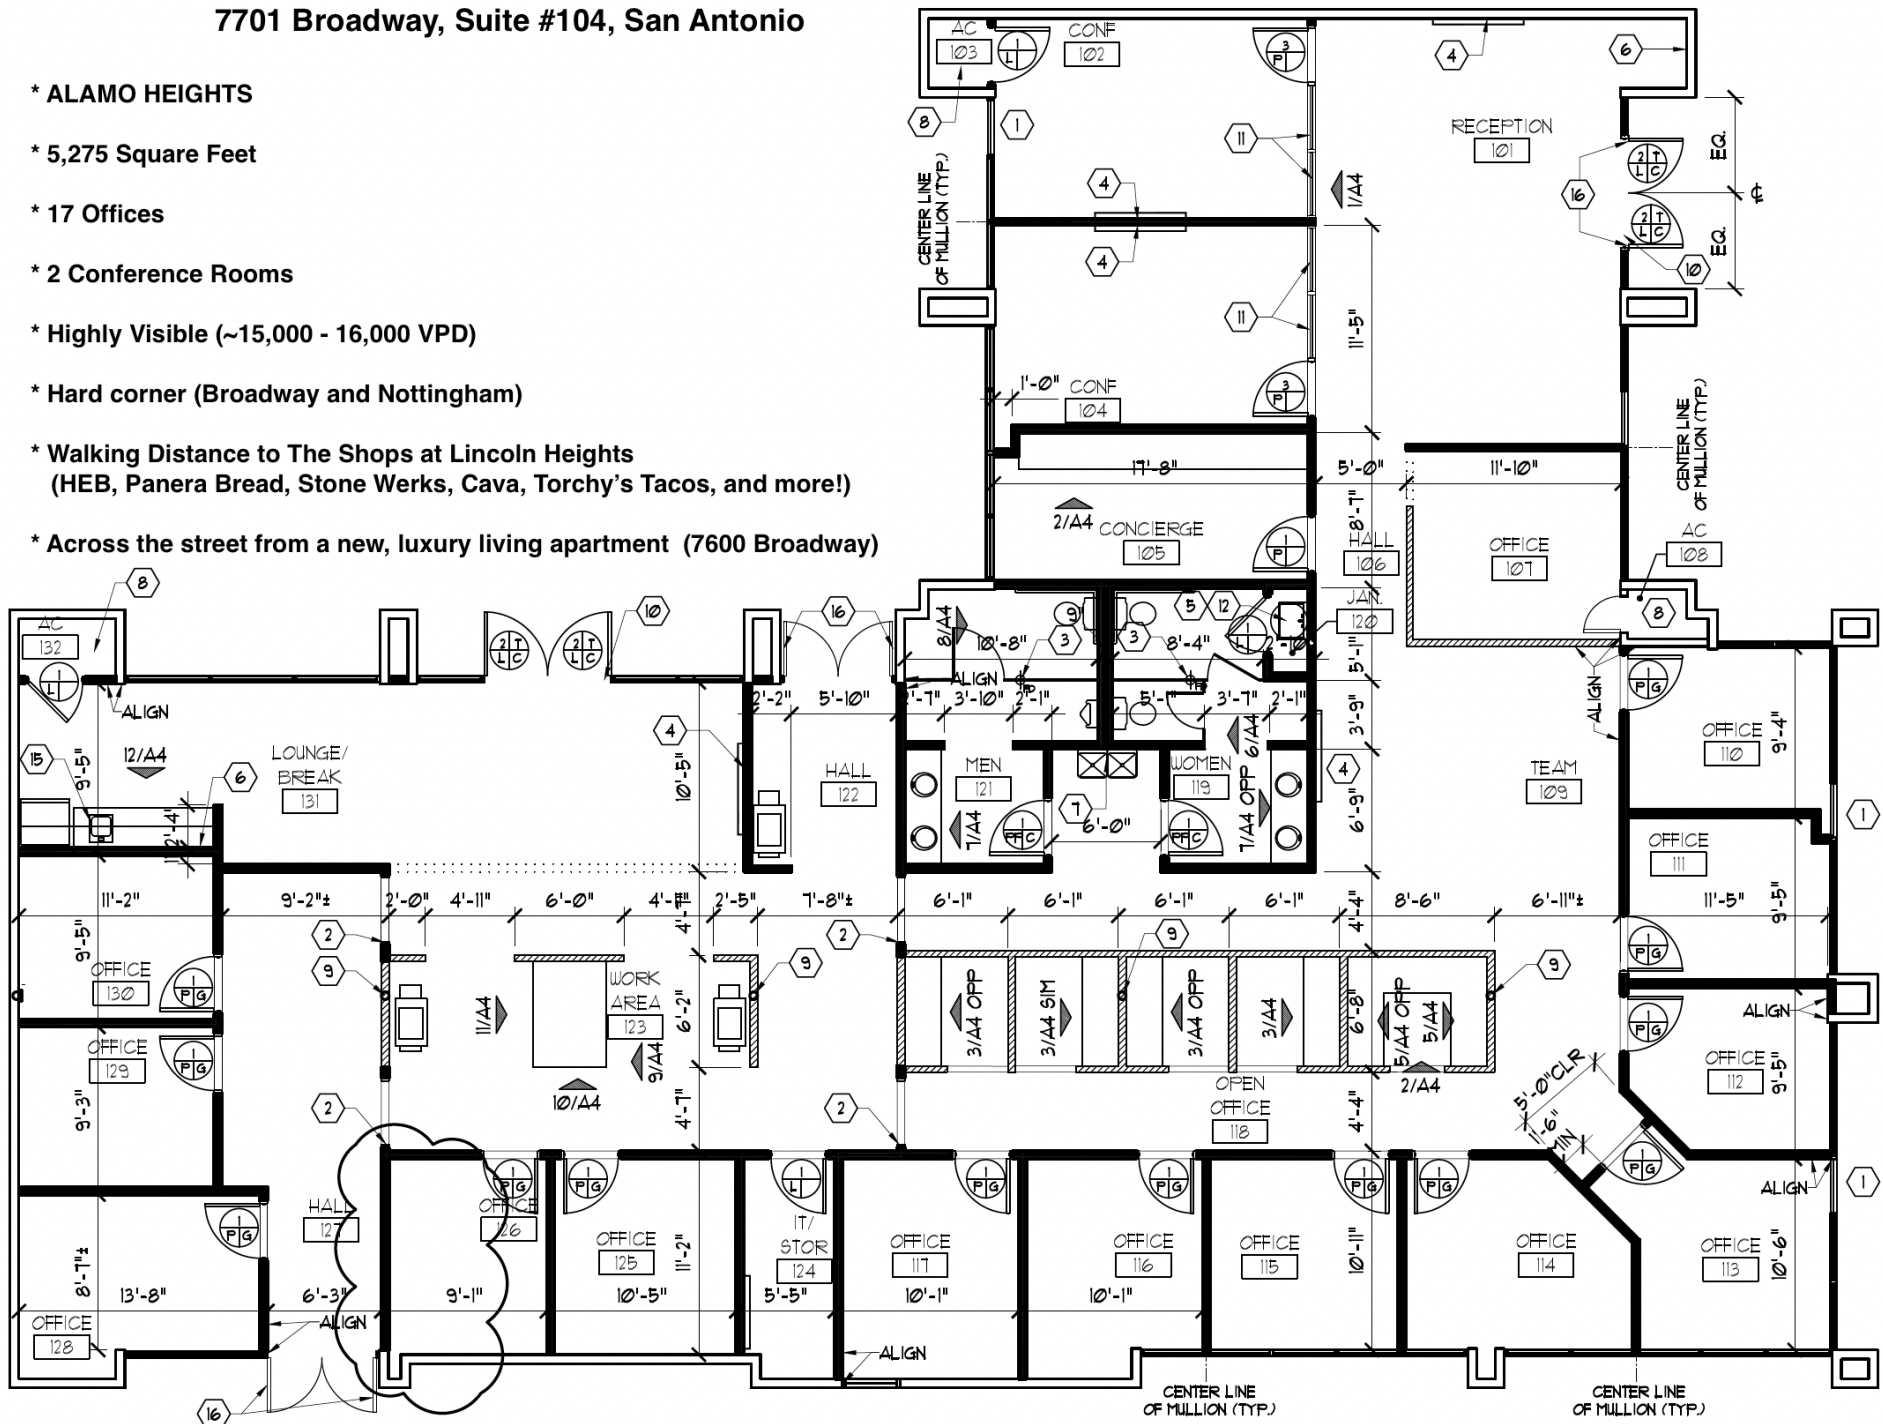

**1 FLOOR PLAN**  
SCALE: 1/8" = 1'-0"

