

WAREHOUSE SPACE FOR LEASE

7750 Padre Island Hwy
Brownsville, Texas

FOR LEASE



The information contained herein was obtained from sources believed reliable, however, Coastal Realty makes no guarantees, warranties or representations as to the completeness or accuracy thereof. The representation of this property is subject to errors, omissions, prior sale or lease or withdrawal without notice.

AVAILABLE:

Unit B - 5,000 SF

PRICE/SF:

\$4,750/Month

PRICE/SF:

\$0.95/SF/Month

MODIFIED GROSS LEASE:

Includes everything but electric

UTILITIES:

Electric - AEP

Water - BPUB - 8" Line

Sewer - BPUB - 10" Line

SUMMARY:

Premium Warehouse in one of the best locations. Easy access to Veterans Bridge, Port of Brownsville, and 550 Toll Road. LED lighting, 24-hr security, fire suppressant system.

LOCATION:

On the west corner of the intersection of E Washington St and E 8th St.

ZONING:

Light Industrial (LI)



Published 05/05/23

Coastal Realty


2901 Central Blvd., Suite A
Brownsville, TX 78520
www.coastalrty.com

Jeremy Barnard, Realtor

956.371.4007 Mobile
956.541.9000 Office
jeremy@coastalrty.com

WAREHOUSE SPACE FOR LEASE


AERIAL

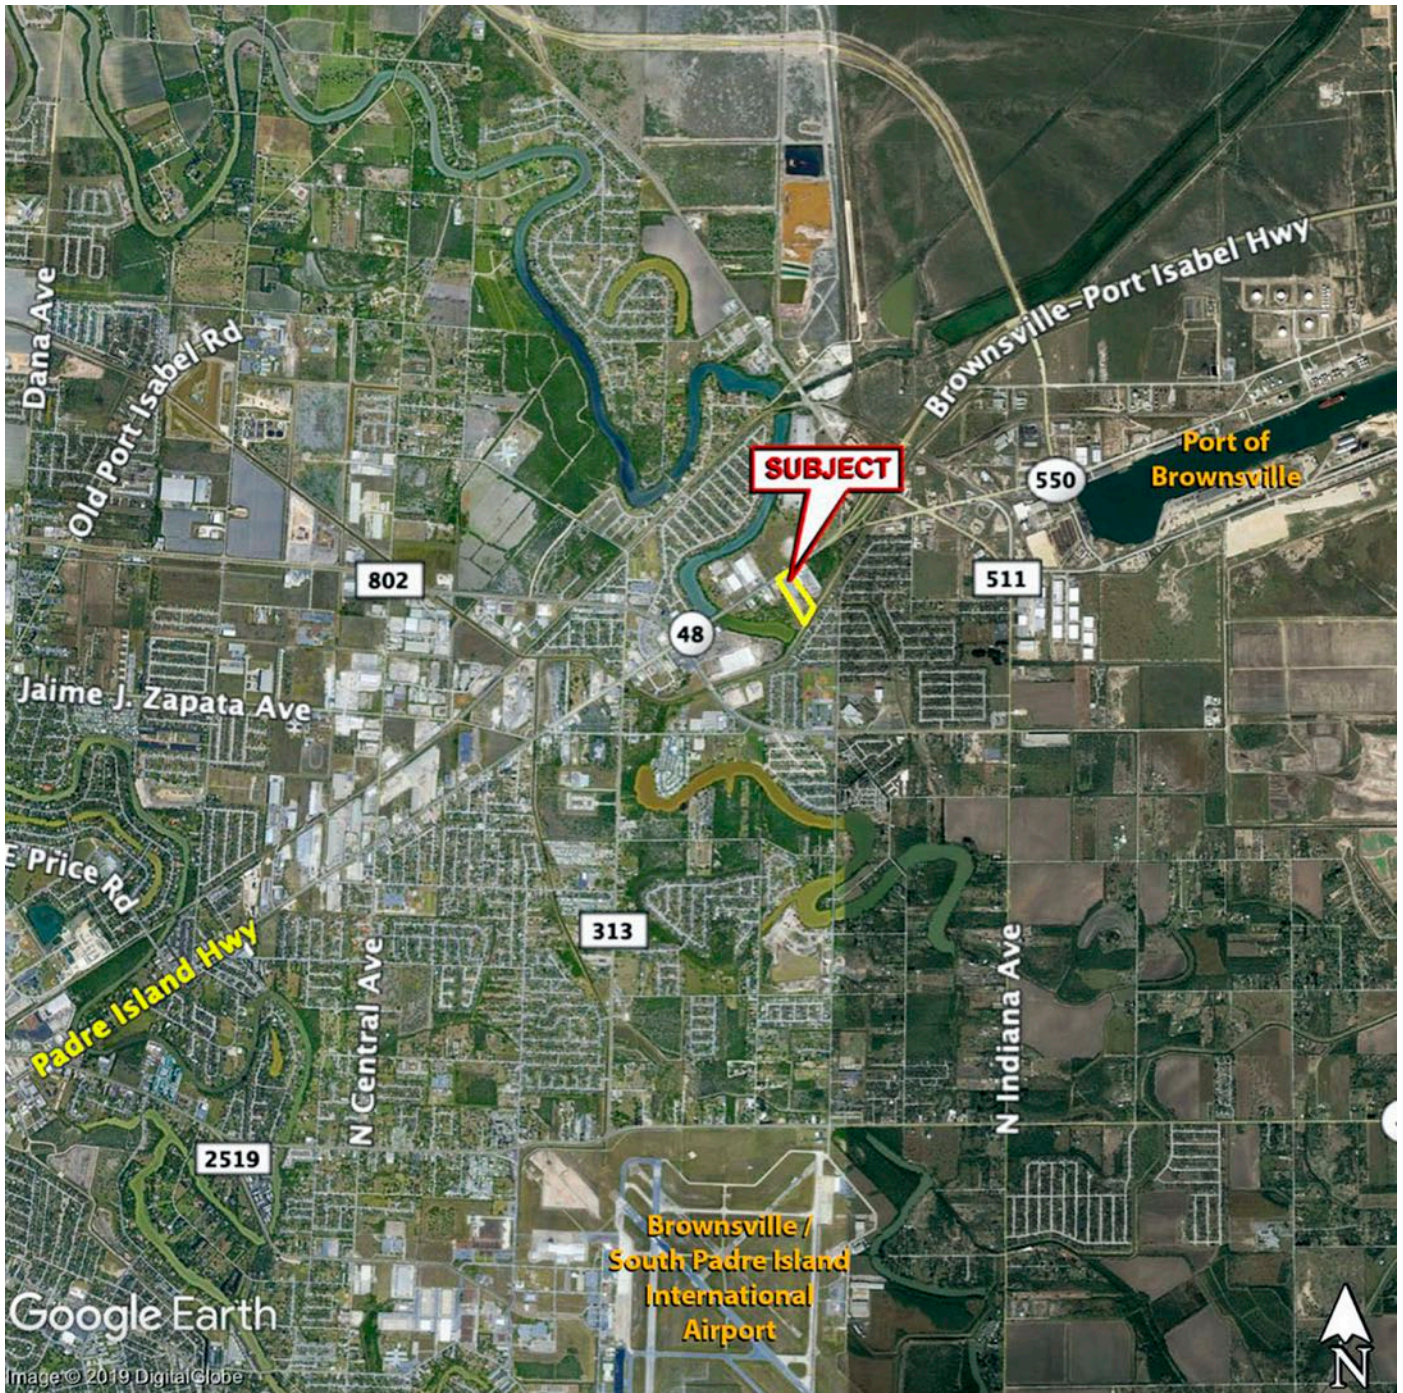

Coastal Realty
2901 Central Blvd., Suite A
Brownsville, TX 78520
www.coastalrty.com


Jeremy Barnard, Realtor
956.371.4007 Mobile
956.541.9000 Office
jeremy@coastalrty.com

MAP

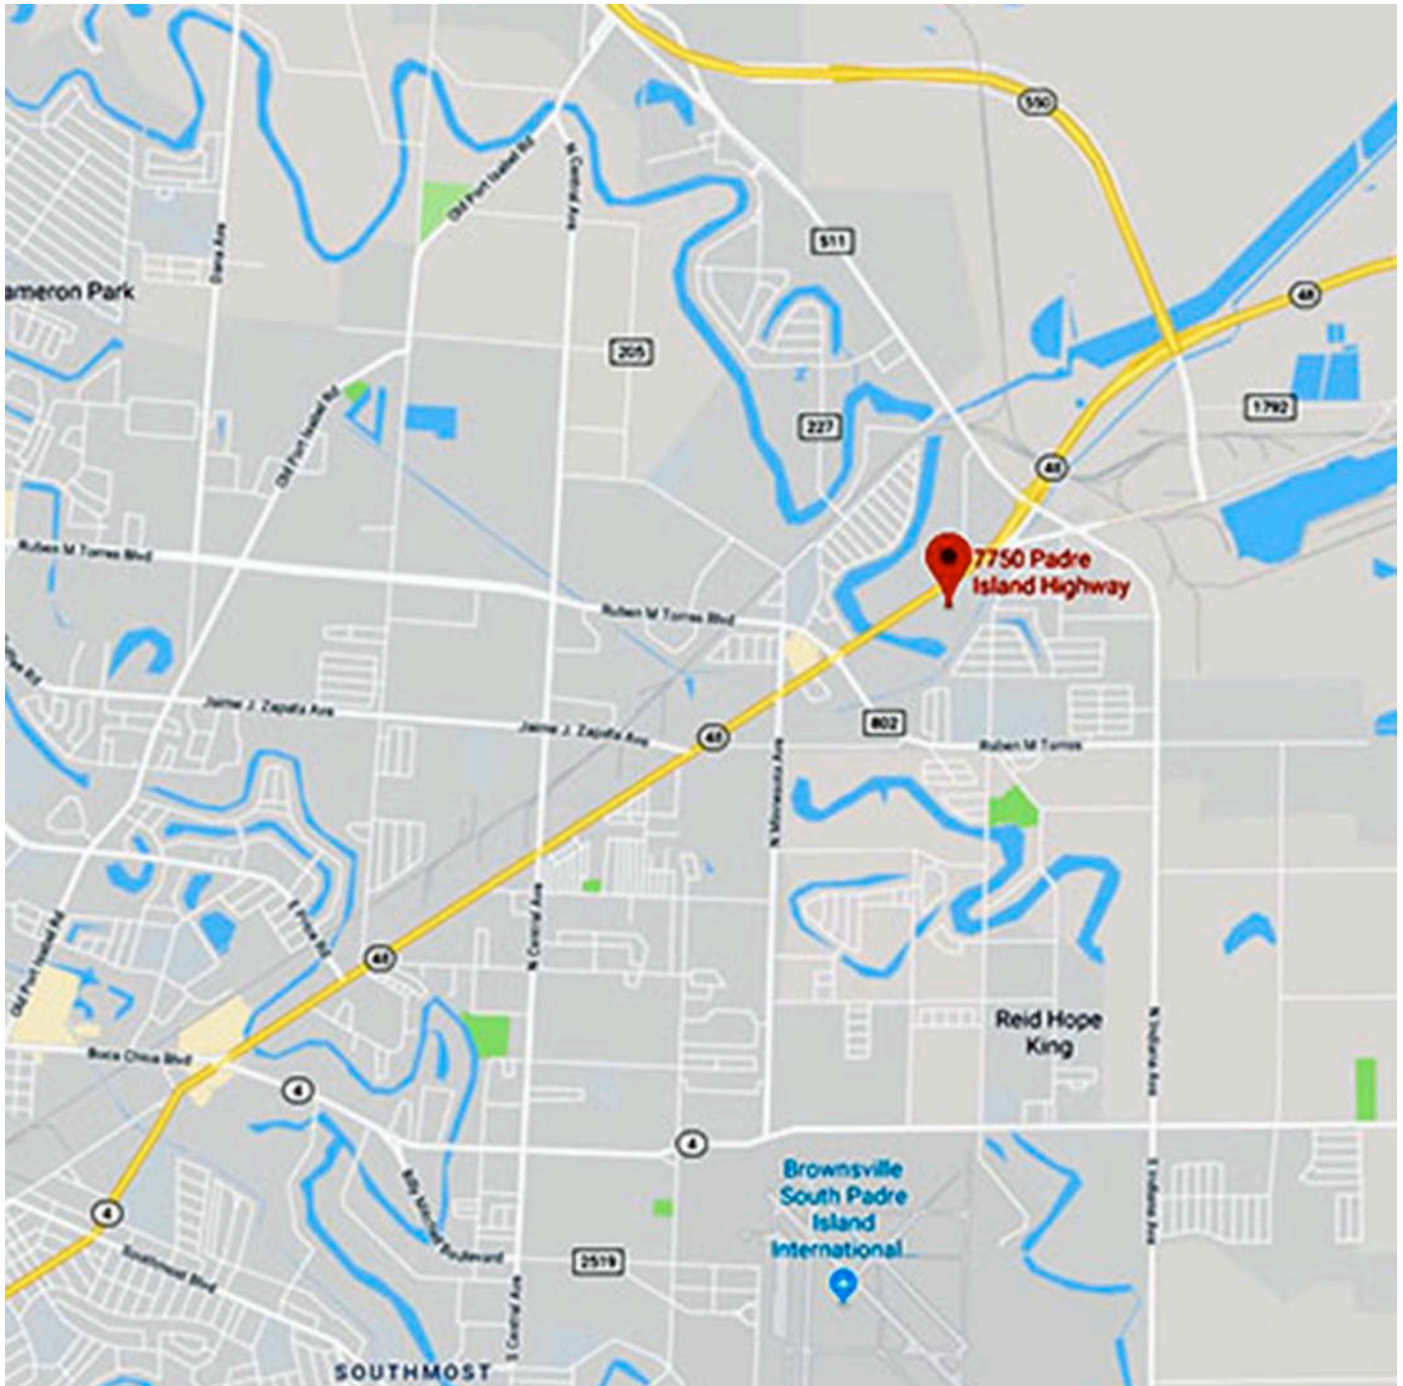

Coastal Realty
2901 Central Blvd., Suite A
Brownsville, TX 78520
www.coastalrty.com

Jeremy Barnard, Realtor
956.371.4007 Mobile
956.541.9000 Office
jeremy@coastalrty.com

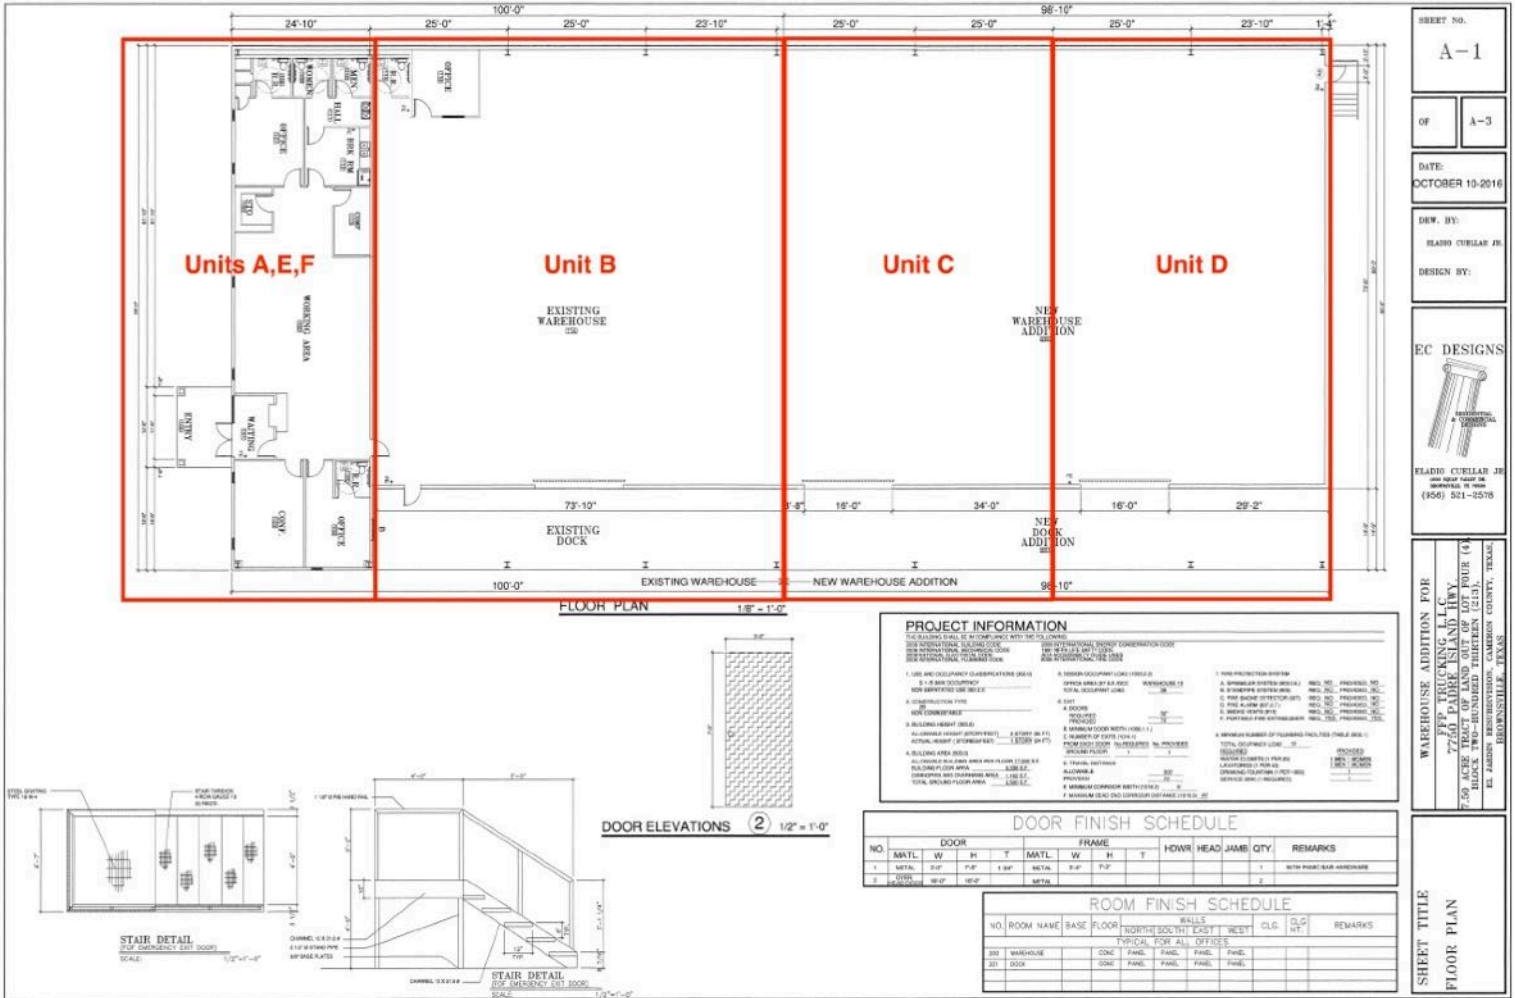

SHEET NO. **A-1**

OF **A-3**

DATE: **OCTOBER 10-2016**

DEV. BY: **ELADIO CUELLAR JR.**

DESIGN BY:

EC DESIGNS

ELADIO CUELLAR JR.
 600 WEST FAIR ST.
 BROWNSVILLE, TX 77801
 (361) 511-2578


**WAREHOUSE ADDITION FOR
 FFP TRUCKING, L.L.C.
 7750 PADRE ISLAND HWY. (100)
 BLOCK TWO-BUNDLED TRUCKEN (211),
 EL AMARILLO, BROWNSVILLE, CAMERON COUNTY, TEXAS.
 77801**

SHEET TITLE
FLOOR PLAN



Coastal Realty
 2901 Central Blvd., Suite A
 Brownsville, TX 77820
www.coastalrty.com

Jeremy Barnard, Realtor
 956.371.4007 Mobile
 956.541.9000 Office
jeremy@coastalrty.com

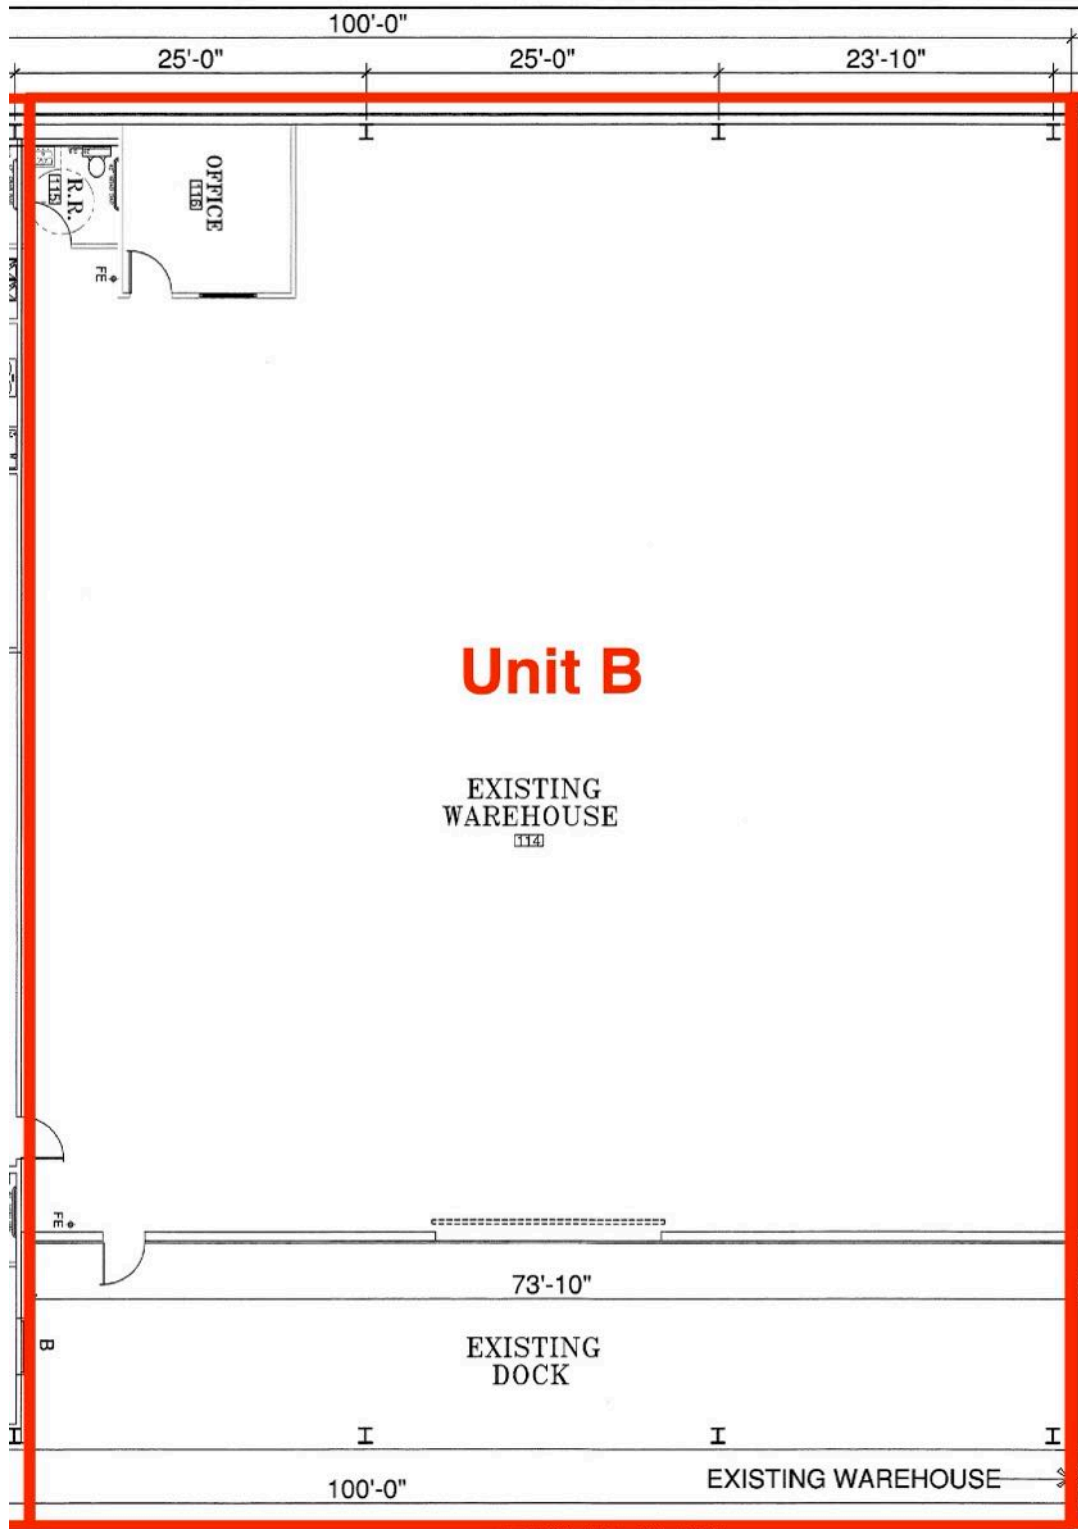

Coastal Realty
2901 Central Blvd., Suite A
Brownsville, TX 78520
www.coastalrty.com

Jeremy Barnard, Realtor
956.371.4007 Mobile
956.541.9000 Office
jeremy@coastalrty.com



Coastal Realty
2901 Central Blvd., Suite A
Brownsville, TX 78520
www.coastalrty.com

Jeremy Barnard, Realtor
956.371.4007 Mobile
956.541.9000 Office
jeremy@coastalrty.com



Information About Brokerage Services

Texas law requires all real estate licensees to give the following information about brokerage services to prospective buyers, tenants, sellers and landlords.

TYPES OF REAL ESTATE LICENSE HOLDERS:

- **A BROKER** is responsible for all brokerage activities, including acts performed by sales agents sponsored by the broker.
- **A SALES AGENT** must be sponsored by a broker and works with clients on behalf of the broker.

A BROKER'S MINIMUM DUTIES REQUIRED BY LAW (A client is the person or party that the broker represents):

- Put the interests of the client above all others, including the broker's own interests;
- Inform the client of any material information about the property or transaction received by the broker;
- Answer the client's questions and present any offer to or counter-offer from the client; and
- Treat all parties to a real estate transaction honestly and fairly.

A LICENSE HOLDER CAN REPRESENT A PARTY IN A REAL ESTATE TRANSACTION:

AS AGENT FOR OWNER (SELLER/LANDLORD): The broker becomes the property owner's agent through an agreement with the owner, usually in a written listing to sell or property management agreement. An owner's agent must perform the broker's minimum duties above and must inform the owner of any material information about the property or transaction known by the agent, including information disclosed to the agent or subagent by the buyer or buyer's agent.

AS AGENT FOR BUYER/TENANT: The broker becomes the buyer/tenant's agent by agreeing to represent the buyer, usually through a written representation agreement. A buyer's agent must perform the broker's minimum duties above and must inform the buyer of any material information about the property or transaction known by the agent, including information disclosed to the agent by the seller or seller's agent.

AS AGENT FOR BOTH - INTERMEDIARY: To act as an intermediary between the parties the broker must first obtain the written agreement of each party to the transaction. The written agreement must state who will pay the broker and, in conspicuous bold or underlined print, set forth the broker's obligations as an intermediary. A broker who acts as an intermediary:

- Must treat all parties to the transaction impartially and fairly;
- May, with the parties' written consent, appoint a different license holder associated with the broker to each party (owner and buyer) to communicate with, provide opinions and advice to, and carry out the instructions of each party to the transaction.
- Must not, unless specifically authorized in writing to do so by the party, disclose:
 - o that the owner will accept a price less than the written asking price;
 - o that the buyer/tenant will pay a price greater than the price submitted in a written offer; and
 - o any confidential information or any other information that a party specifically instructs the broker in writing not to disclose, unless required to do so by law.

AS SUBAGENT: A license holder acts as a subagent when aiding a buyer in a transaction without an agreement to represent the buyer. A subagent can assist the buyer but does not represent the buyer and must place the interests of the owner first.

TO AVOID DISPUTES, ALL AGREEMENTS BETWEEN YOU AND A BROKER SHOULD BE IN WRITING AND CLEARLY ESTABLISH:

- The broker's duties and responsibilities to you, and your obligations under the representation agreement.
- Who will pay the broker for services provided to you, when payment will be made and how the payment will be calculated.

LICENSE HOLDER CONTACT INFORMATION: This notice is being provided for information purposes. It does not create an obligation for you to use the broker's services. Please acknowledge receipt of this notice below and retain a copy for your records.

Coastal Realty	9002402	info@coastalrty.com	(956)541-9000
Licensed Broker /Broker Firm Name or Primary Assumed Business Name	License No.	Email	Phone
Mark Barnard	194301	mark@coastalrty.com	(956)541-9000
Designated Broker of Firm	License No.	Email	Phone
Mark Barnard	194301	mark@coastalrty.com	(956)541-9000
Licensed Supervisor of Sales Agent/ Associate	License No.	Email	Phone
Jeremy Barnard	606746	jeremy@coastalrty.com	(956)541-9000
Sales Agent/Associate's Name	License No.	Email	Phone

Buyer/Tenant/Seller/Landlord Initials

Date

Regulated by the Texas Real Estate Commission
TXR-2501

Information available at www.trec.texas.gov
IABS 1-0 Date