




2050-2066 Walton Drive
Jackson, MO 63755

JACKSON, MO
FLOOR PLAN

SCALE: 1/8" = 1'-0"

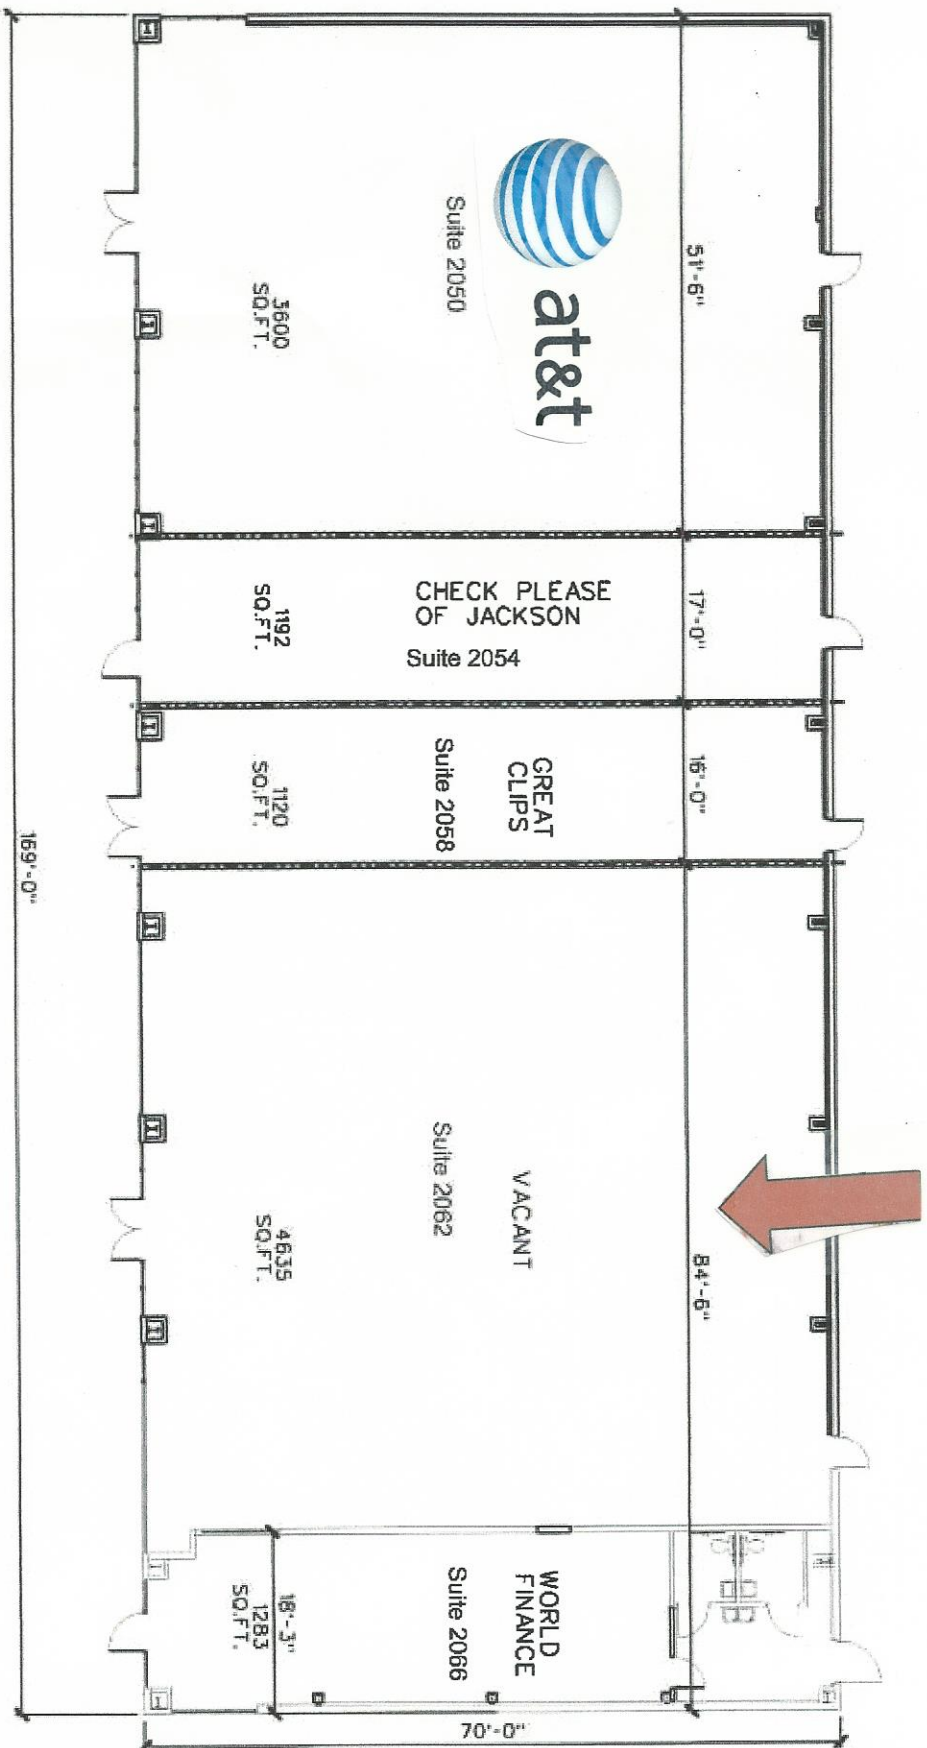

TOTAL BUILDING
• 11,630 SQ.FT.
8/18/2006
5/14/2009