


6400
N FM 1604 E

127 TOTAL PARKING SPACES

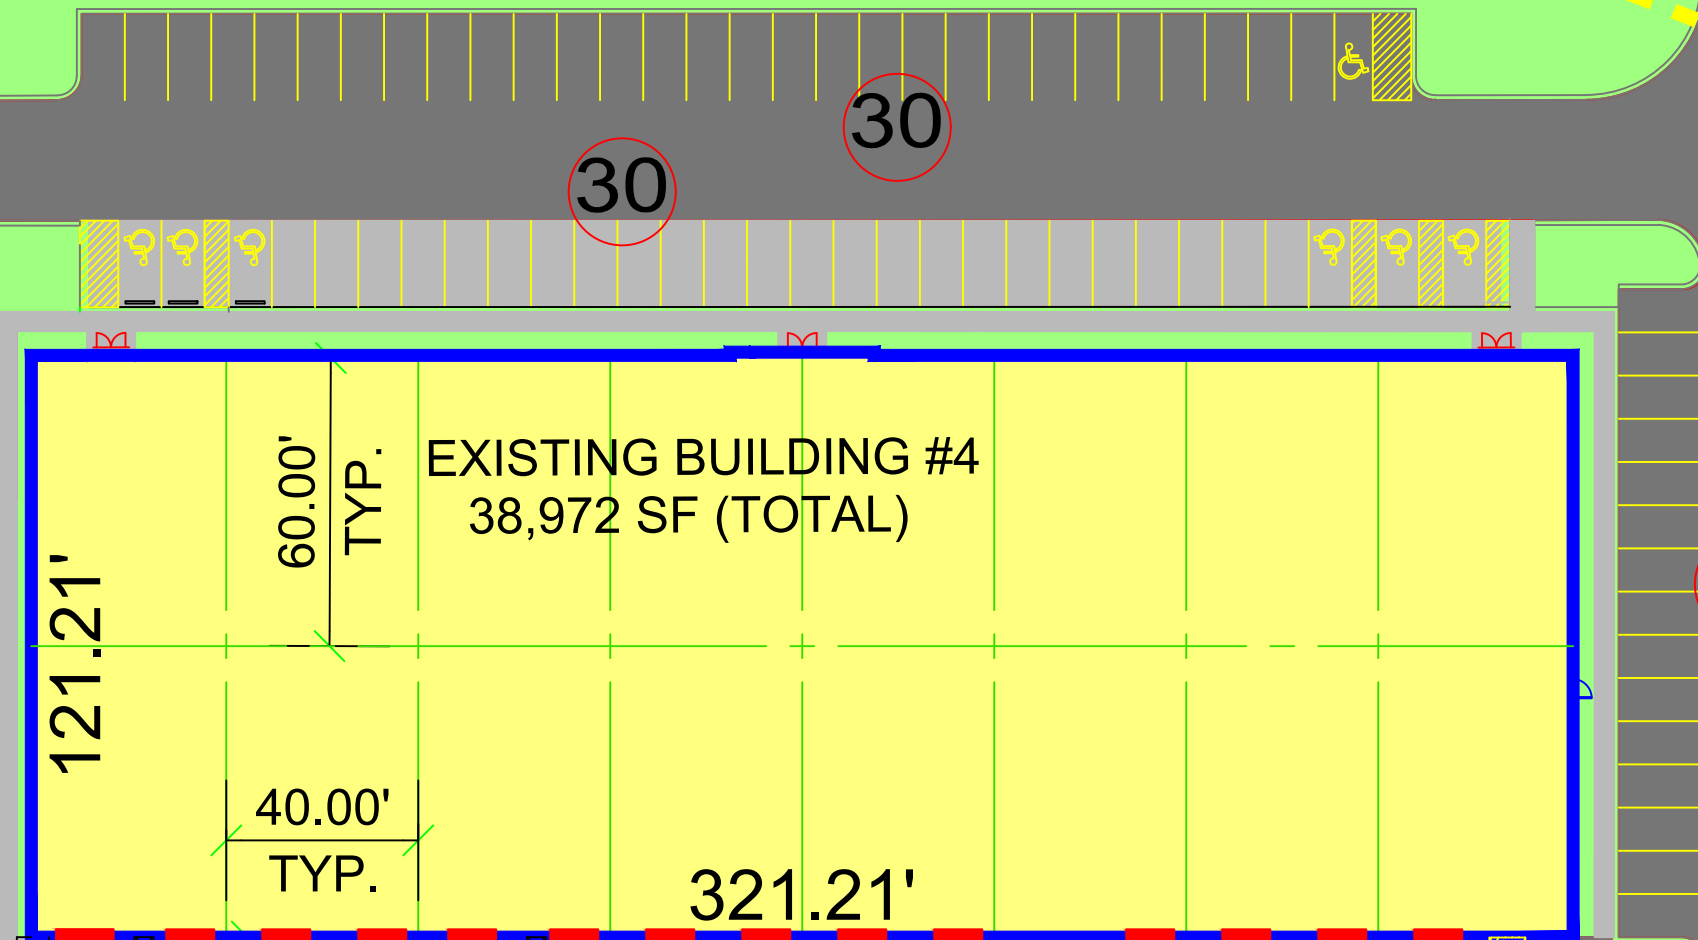


30

15

12

40

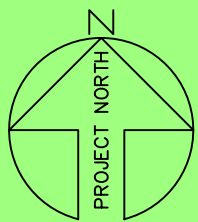

GREEN MOUNTAIN
CONSTRUCTION COMPANY, LTD.
17303 Green Mountain Rd.
Suite 100
San Antonio, TX 78247
210/495-1090
FAX: 210/495-1091

Site Plan for
GM Bldg. #4
Green Mountain Business Park
San Antonio, Texas

scale: 1"=40'
1 28 26

SK1