


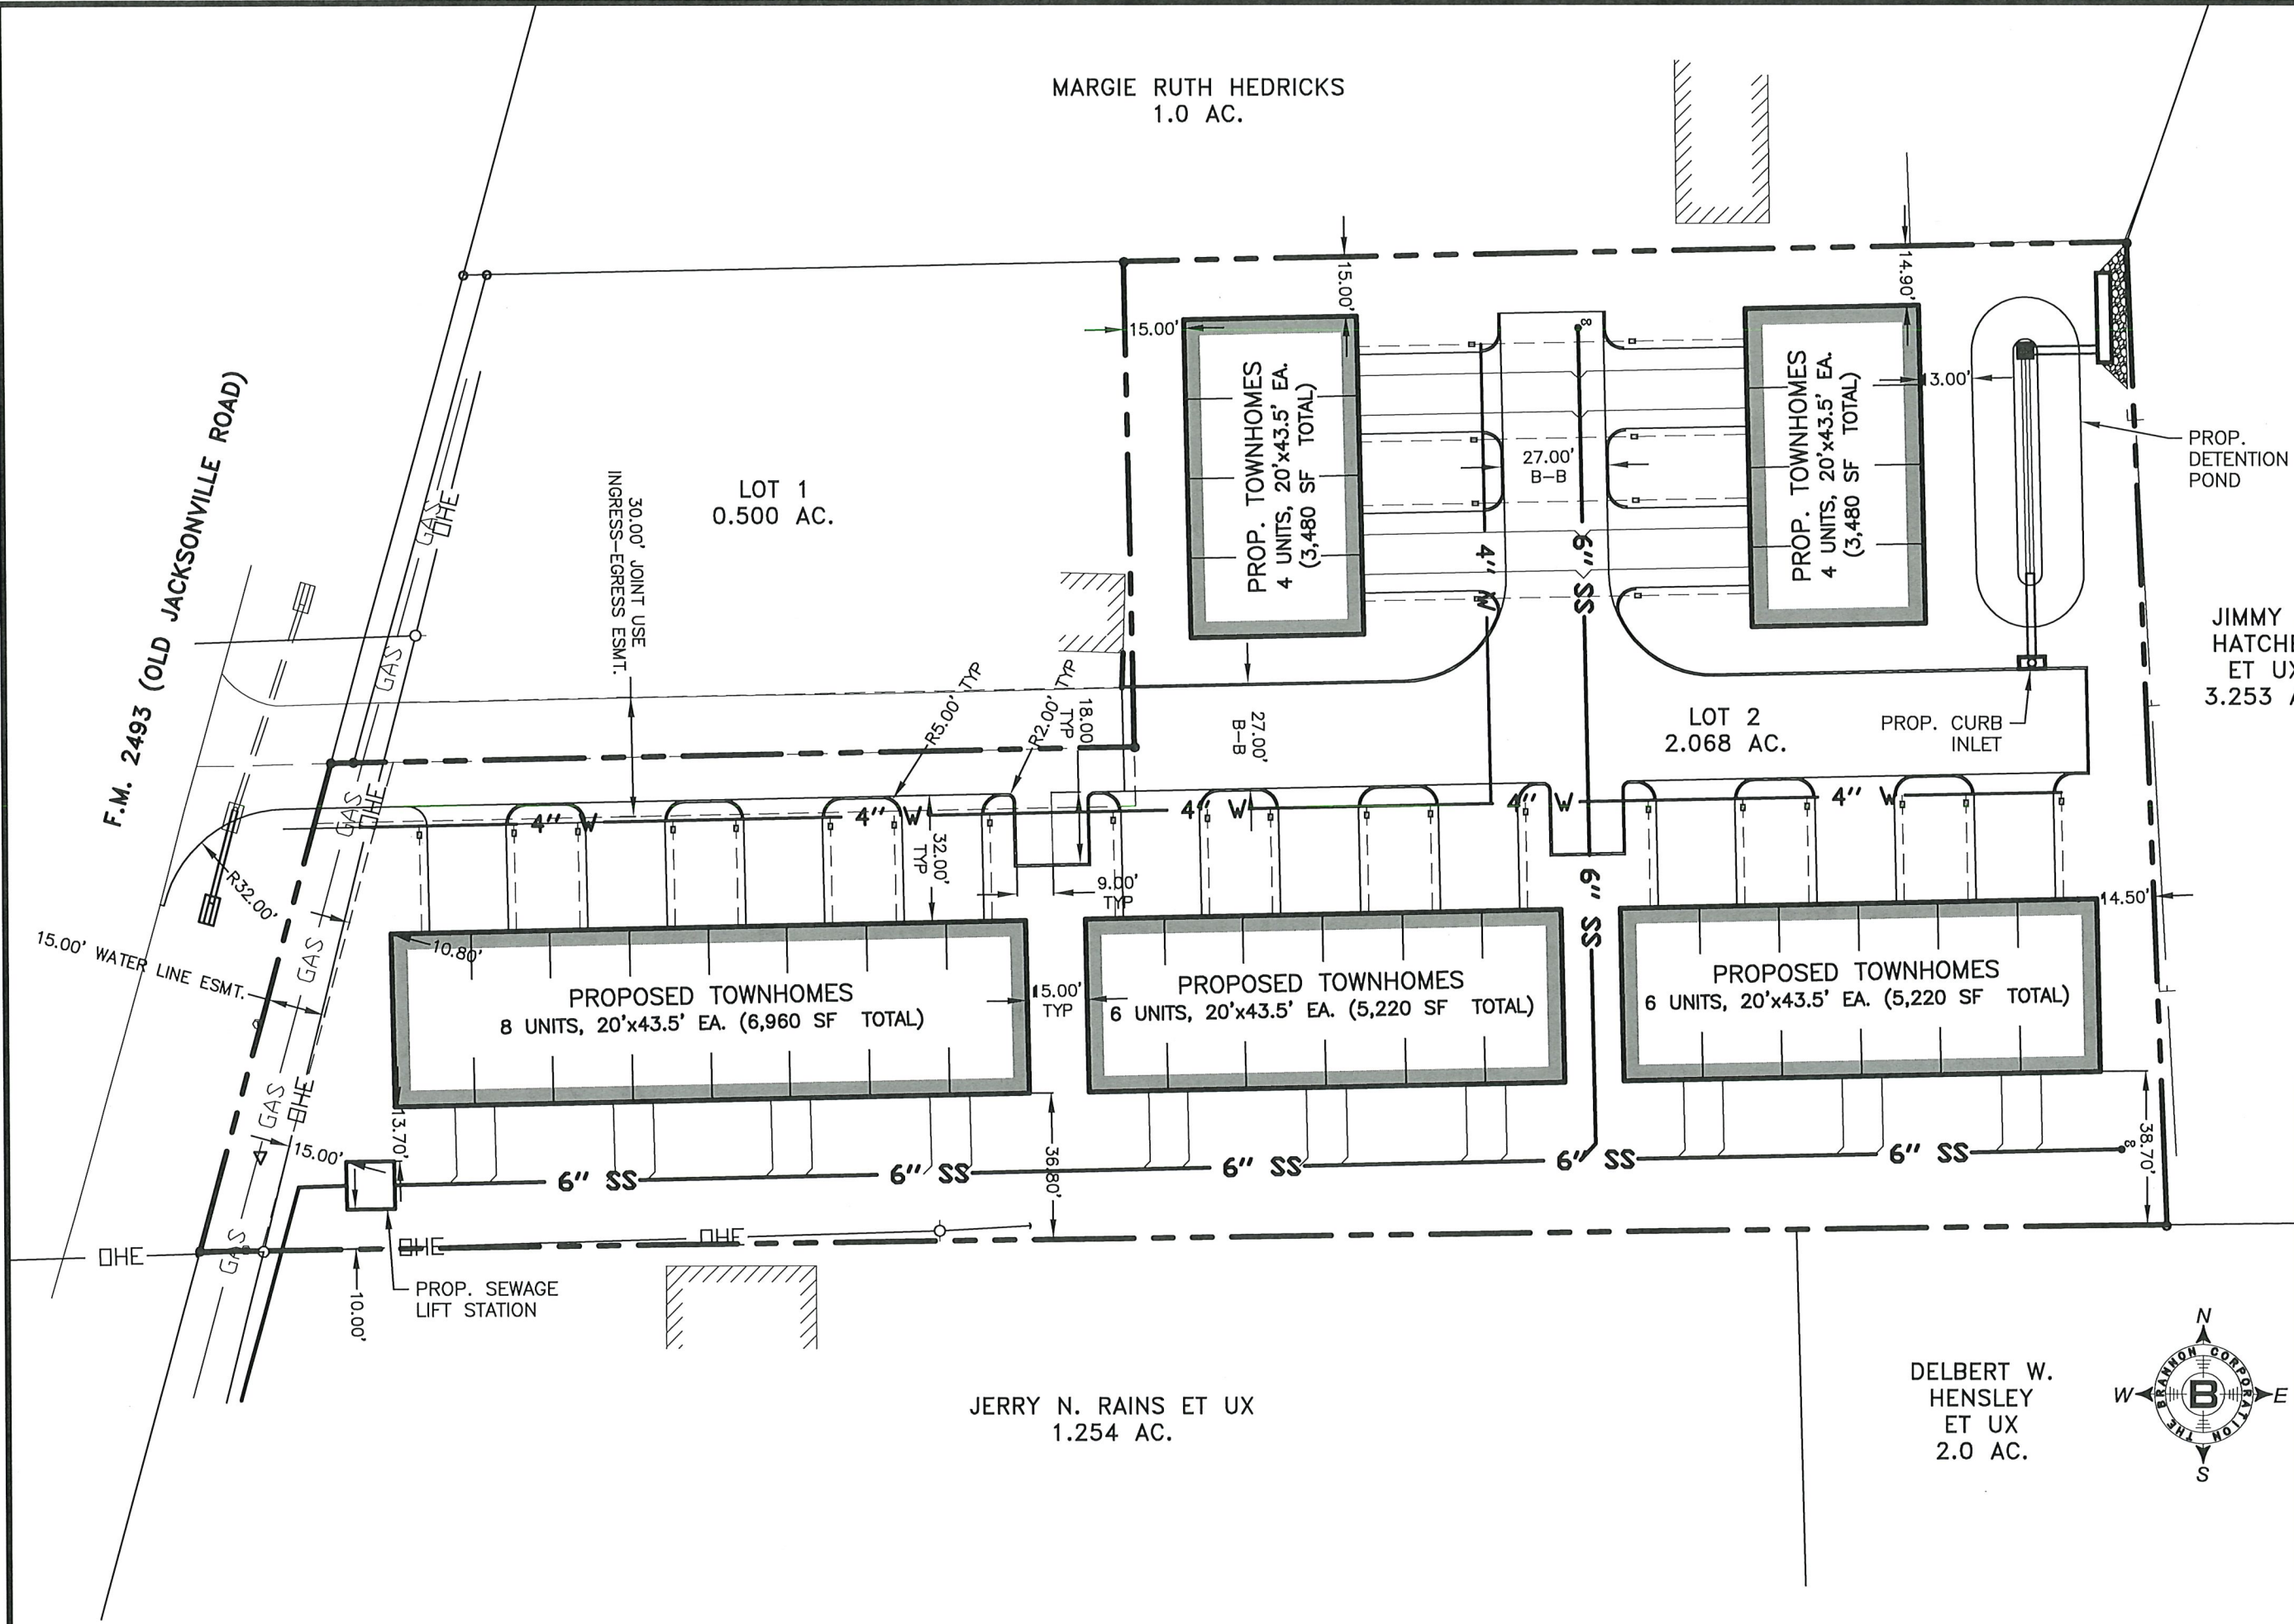

BRANNON CORP
CIVIL ENGINEERS

THE C.T. BRANNON CORPORATION
1321 SOUTH BROADWAY
TYLER, TX 75701
(903) 597-2122

TX FIRM REGISTRATION #P-242
WEBSITE: www.brannoncorp.com

FLINT TOWNHOMES, 28 UNITS
SITE PLAN
PRELIMINARY
LOT 2, HENRICHSON SUBDIVISION, SMITH COUNTY, TEXAS
EXHIBIT 01 - SITE PLAN FOR UTILITY COORDINATION

STATE OF TEXAS
BRYAN R. MAHLKE
122050
LICENSED PROFESSIONAL ENGINEER
19 MAR 2020

SCALE: 0 20 40
1" = 40'

DESIGNED BY: BRM
ISSUE DATE: 03/19/2020
ISSUED FOR: SITE PLAN COORDINATION

PROJECT NO. 20-040

SHEET NO.

EX.01