



**ARTHUR BERRY
& COMPANY**
Commercial Real Estate Division

680 S Progress Avenue - Meridian, Idaho

OFFICE FOR LEASE

Central Treasure Valley Location




SHOWN BY APPOINTMENT ONLY

SPACE AVAILABLE

Suite 2A +/-3,650 SF

Suite 2B +/-3,650 SF

Combined 2A/2B +/-7,300 SF

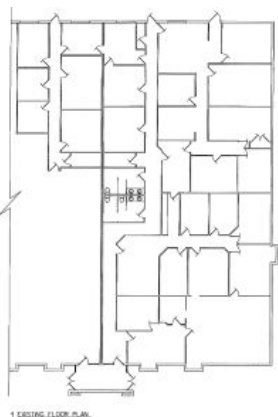

See Page 2

LEASE RATE AND TYPE

Contact Agent

T. I. ALLOWANCE

Negotiable

AVAILABLE

Immediately

PARKING

On-site parking 4:1000

COMMENTS

- Central Treasure Valley Location
- Easy access to I-84
- Ground level office




Request Additional Information:

Randy Limani

Call 208-639-6172

rlimani@arthurberry.com

Ground Floor
+/-3,650 to 7,300 SF

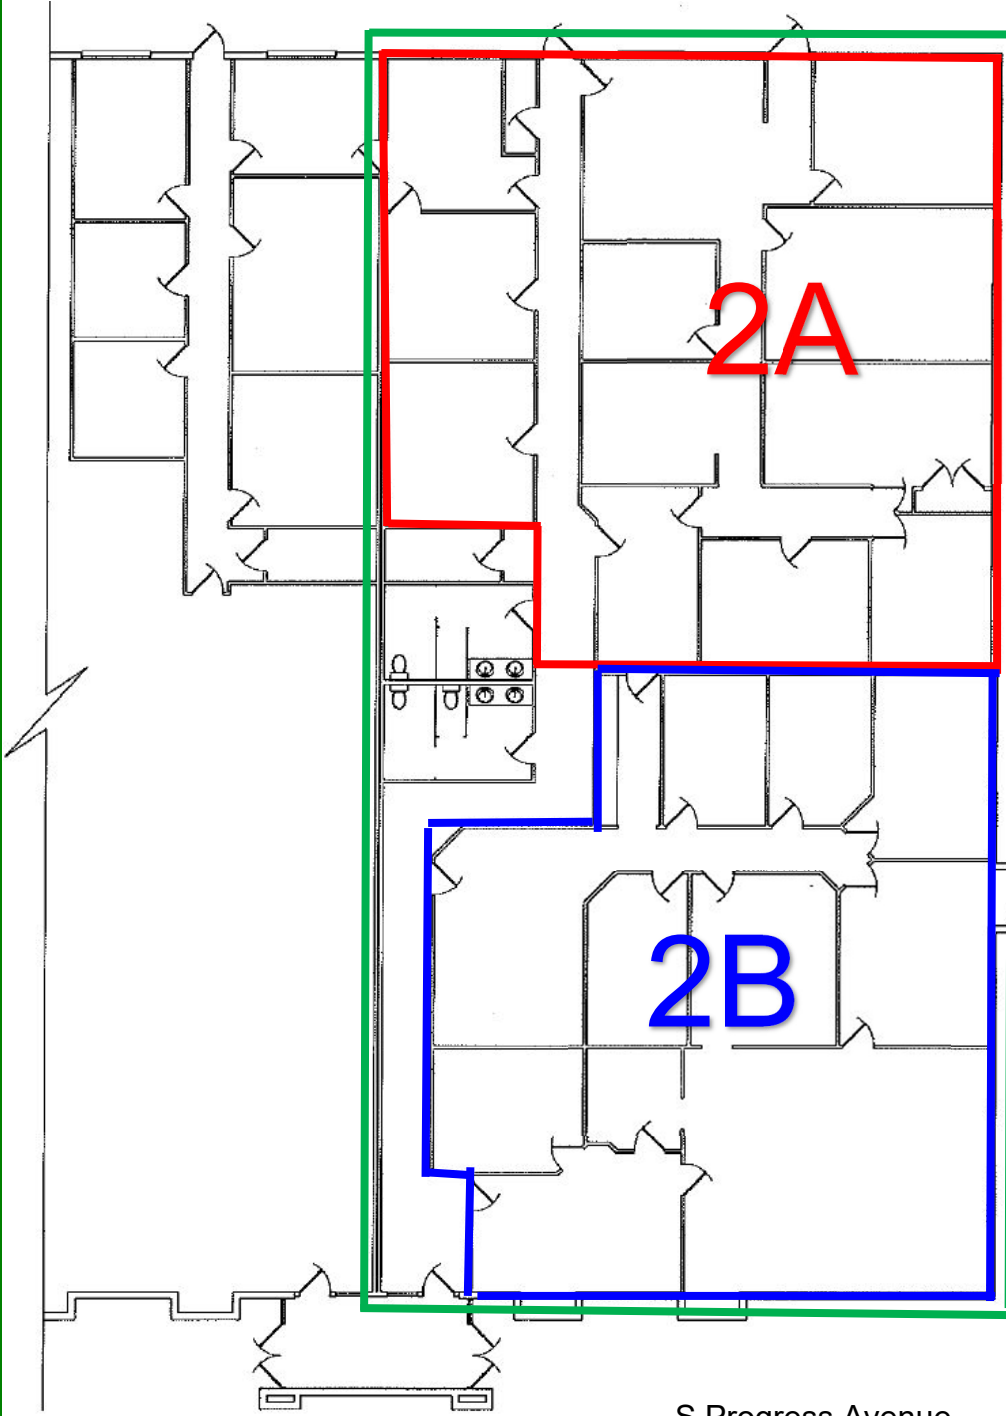

Suite 2A +/-3,650 SF

Suite 2B +/-3,650 SF

Combined +/-7,300 SF

1 EXISTING FLOOR PLAN
SCALE: 1/8" = 1'-0"