


FRONT ELEVATION
SCALE: 1/8" = 1'-0"

SIDE ELEVATION
SCALE: 1/8" = 1'-0"

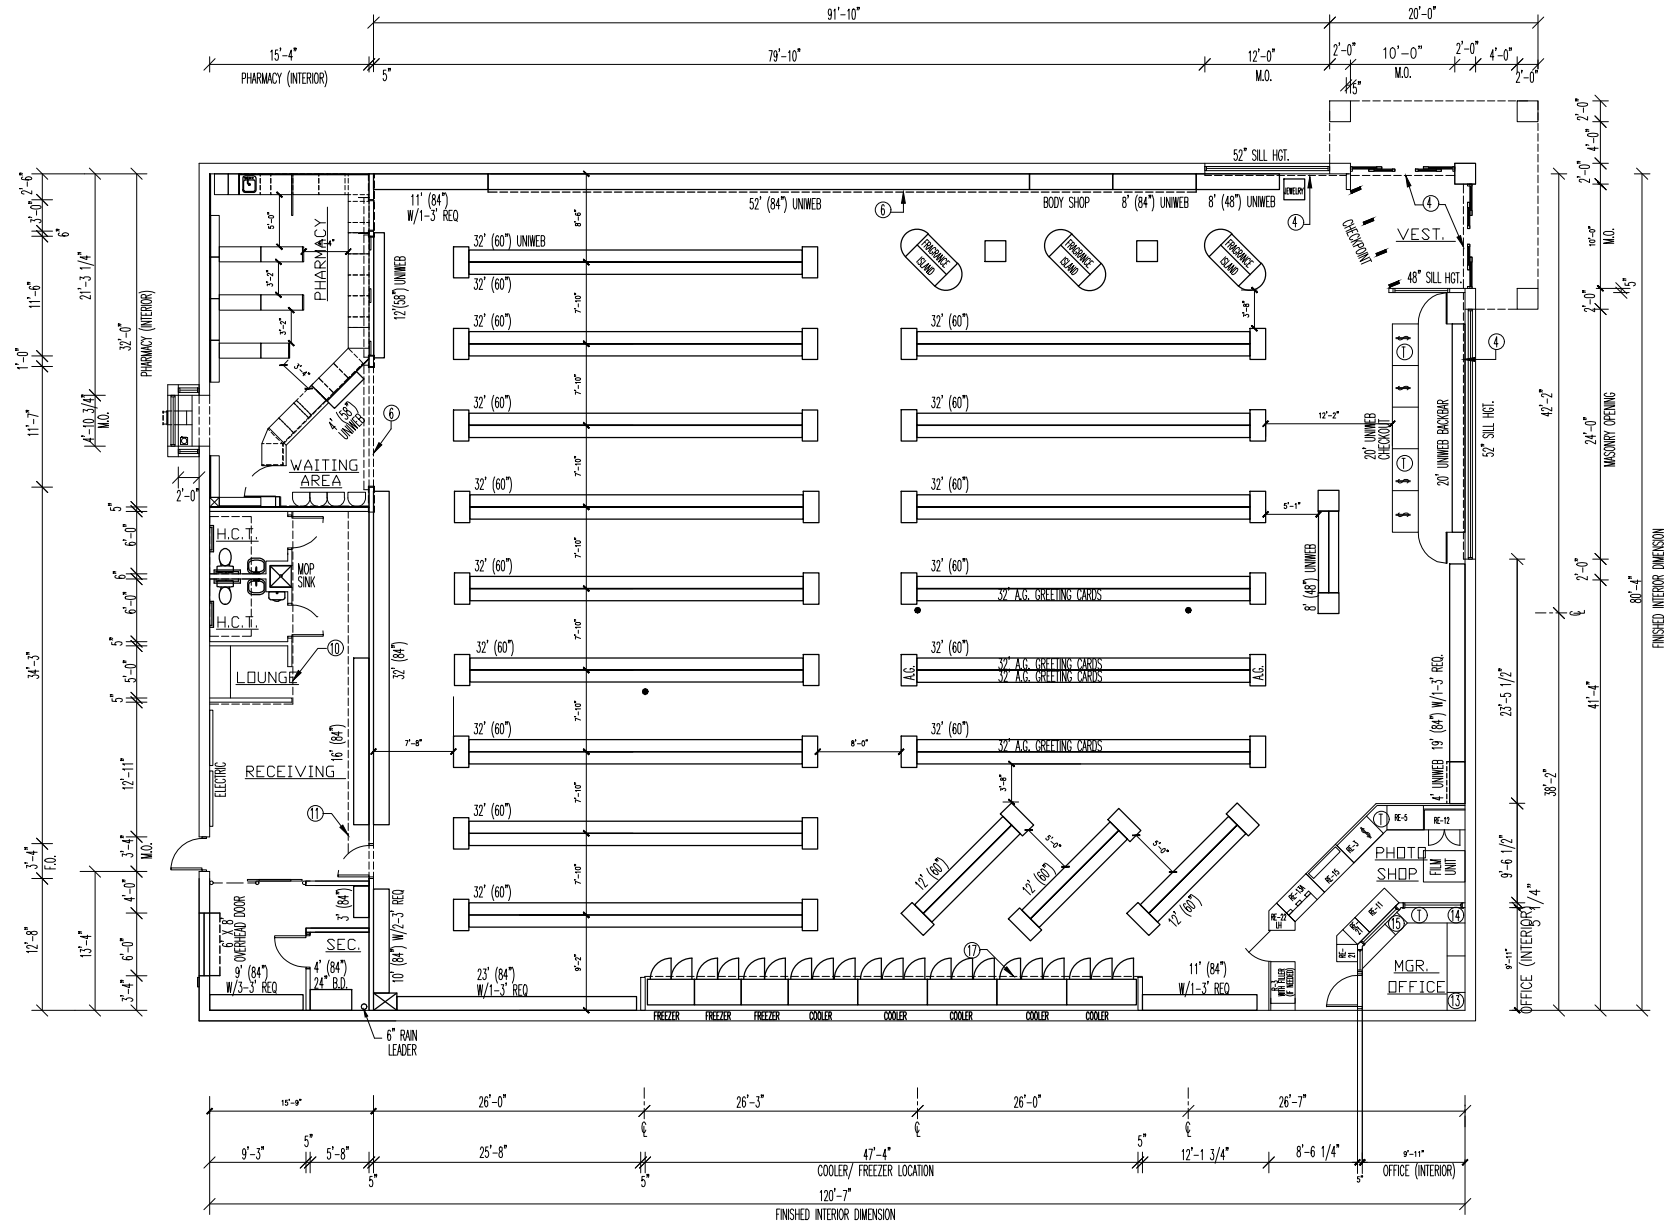

FIXTURE PLAN
SCALE: 1/8" = 1'-0"

CONSTRUCTION NOTES

① CIRCLE WITH NUMBER REFERENCES CONSTRUCTION NOTES

NO.	DATE	BY	DESCRIPTION
△	2/28/96	ALZ	REVISED DWG TO REFLECT FV PER P THOMPSON. ELEVATION SIGNAGE PER JMK. MERCH PER BHS
△	10/16/00	HJK	REVISION: ADDED GNC PER CWP. CHECKED BY HLS
△	4/04/01	HJK	REMOVED GNC. REVISED LAYOUT TO MATCH LAYOUT BEFORE GNC. CHECKED BY JLB
△			
△			
△			
△			



STORE PLANNING DEPARTMENT
P.O. BOX 3165
HARRISBURG, PA 17105
(717) 761-2633

STORE NO.
3409 RELO
RITE AID PHARMACY
30 S ARMISTEAD AVE
HAMPTON, VA

TYPES

PROJECT	RELOCATION
BUILDING	RAI
PHARMACY	NPT
DECOR	RAI

PROJECT ATTRIBUTES

<input checked="" type="checkbox"/> PHOTO	<input type="checkbox"/> LIQUOR
<input type="checkbox"/> HAND DIP	<input type="checkbox"/> G. N. C.
<input checked="" type="checkbox"/> DRIVE-THRU	

SECURITY LEVEL

<input type="checkbox"/> HIGH	<input type="checkbox"/> MEDIUM	<input type="checkbox"/> LOW
-------------------------------	---------------------------------	------------------------------

*HIGH SECURITY DESIGNATION BUILDING WILL REQUIRE SECURITY SHUTTERS @ FRONT WINDOWS

BUILDING AREA (SQ. FT.)

	EXIST	NEW
SALES FLOOR:	8421	0
PHARMACY:	418	0
WAITING AREA:	93	0
REC/STORAGE:	610	0
LOUNGE:	43	0
CONSULTATION RM:	0	0
SPECIAL:	0	0
MEZZANINE:	0	0
RESTROOMS:	102	0
SUB TENANT:	0	0
RITE AID TOTAL:	9687	0
OVERALL TOTAL:	10113	0

FIXTURES (LIN. FEET)

SALES AREA SHELVING	1226	0
---------------------	------	---

PROJECT CONTACTS

DIR OF CONSTRUCTION	R BRADLEY
REG. CONST. MANAGER	P THOMPSON
STORE PLANNER	ARCH. SERV. MGR.
FA	JMK

RITE AID STORE NUMBER
3409 RELO

CEILING HEIGHTS

SALES FLOOR:	12'-0"
COSMETIC OVERHEAD:	N/A
PHARMACY:	8'-6"