




NORTH

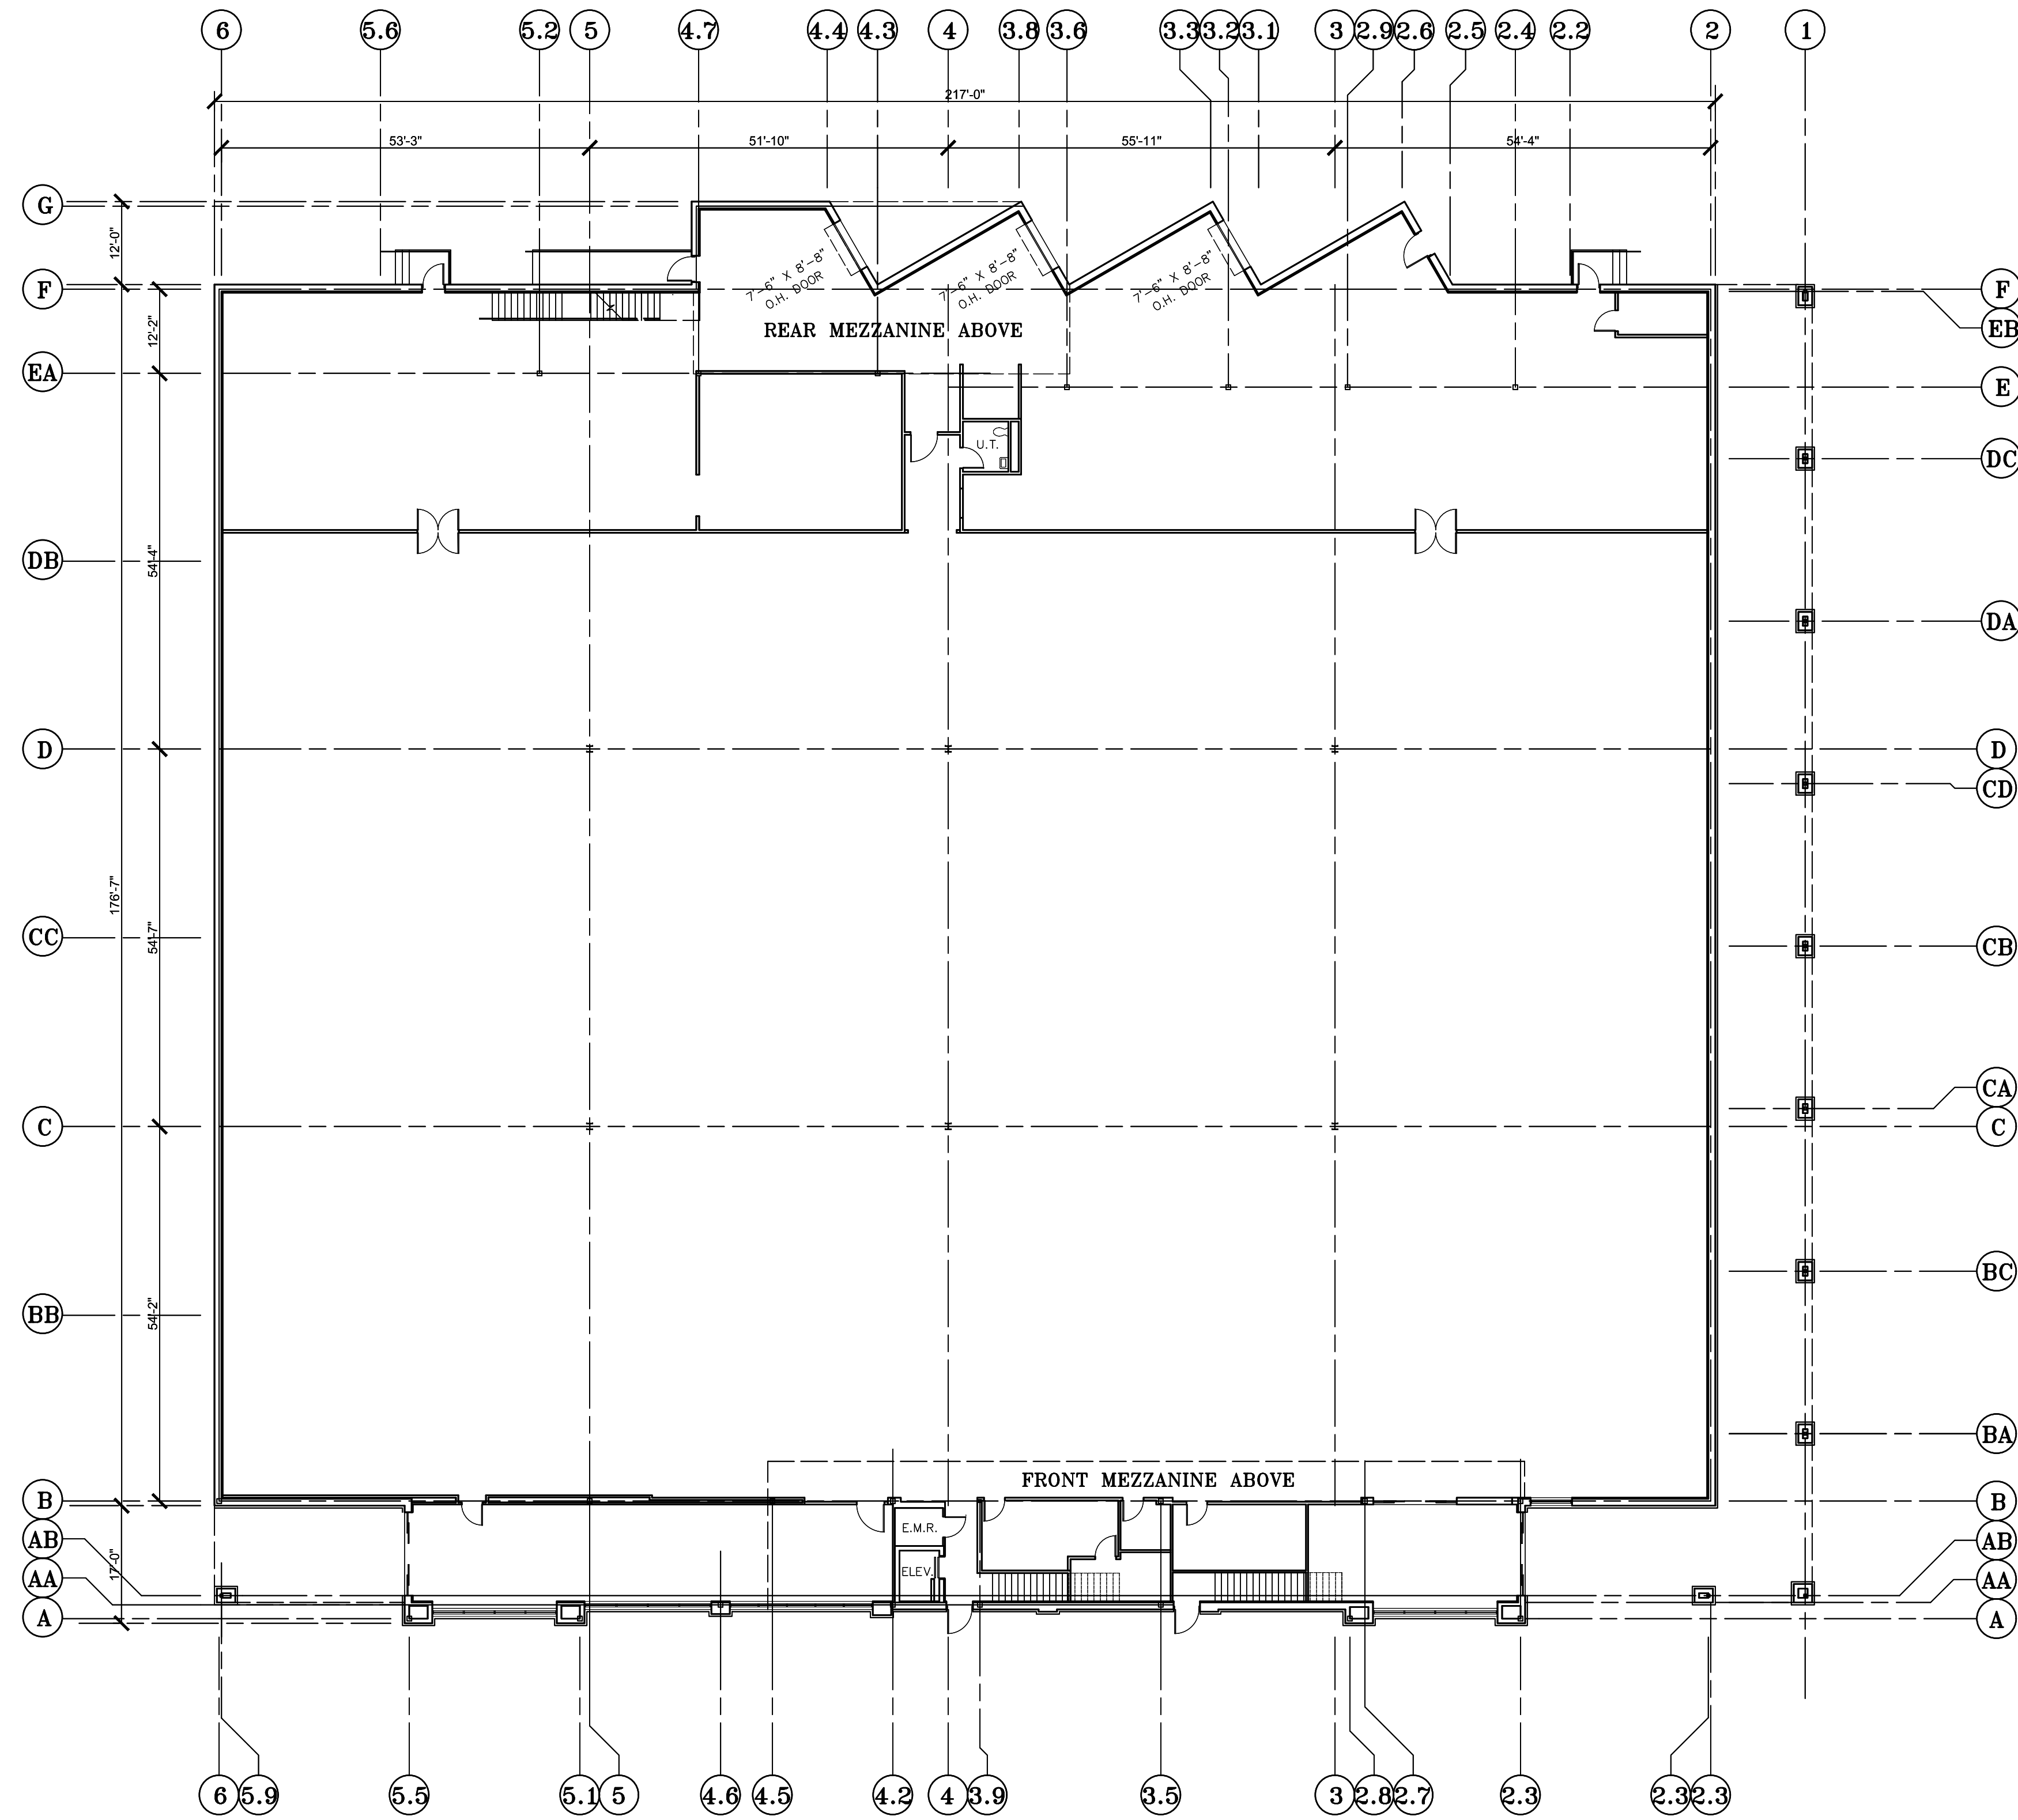


**FLOOR PLAN**  
SCALE: 1/16" = 1'-0"  
41,602 S.F.

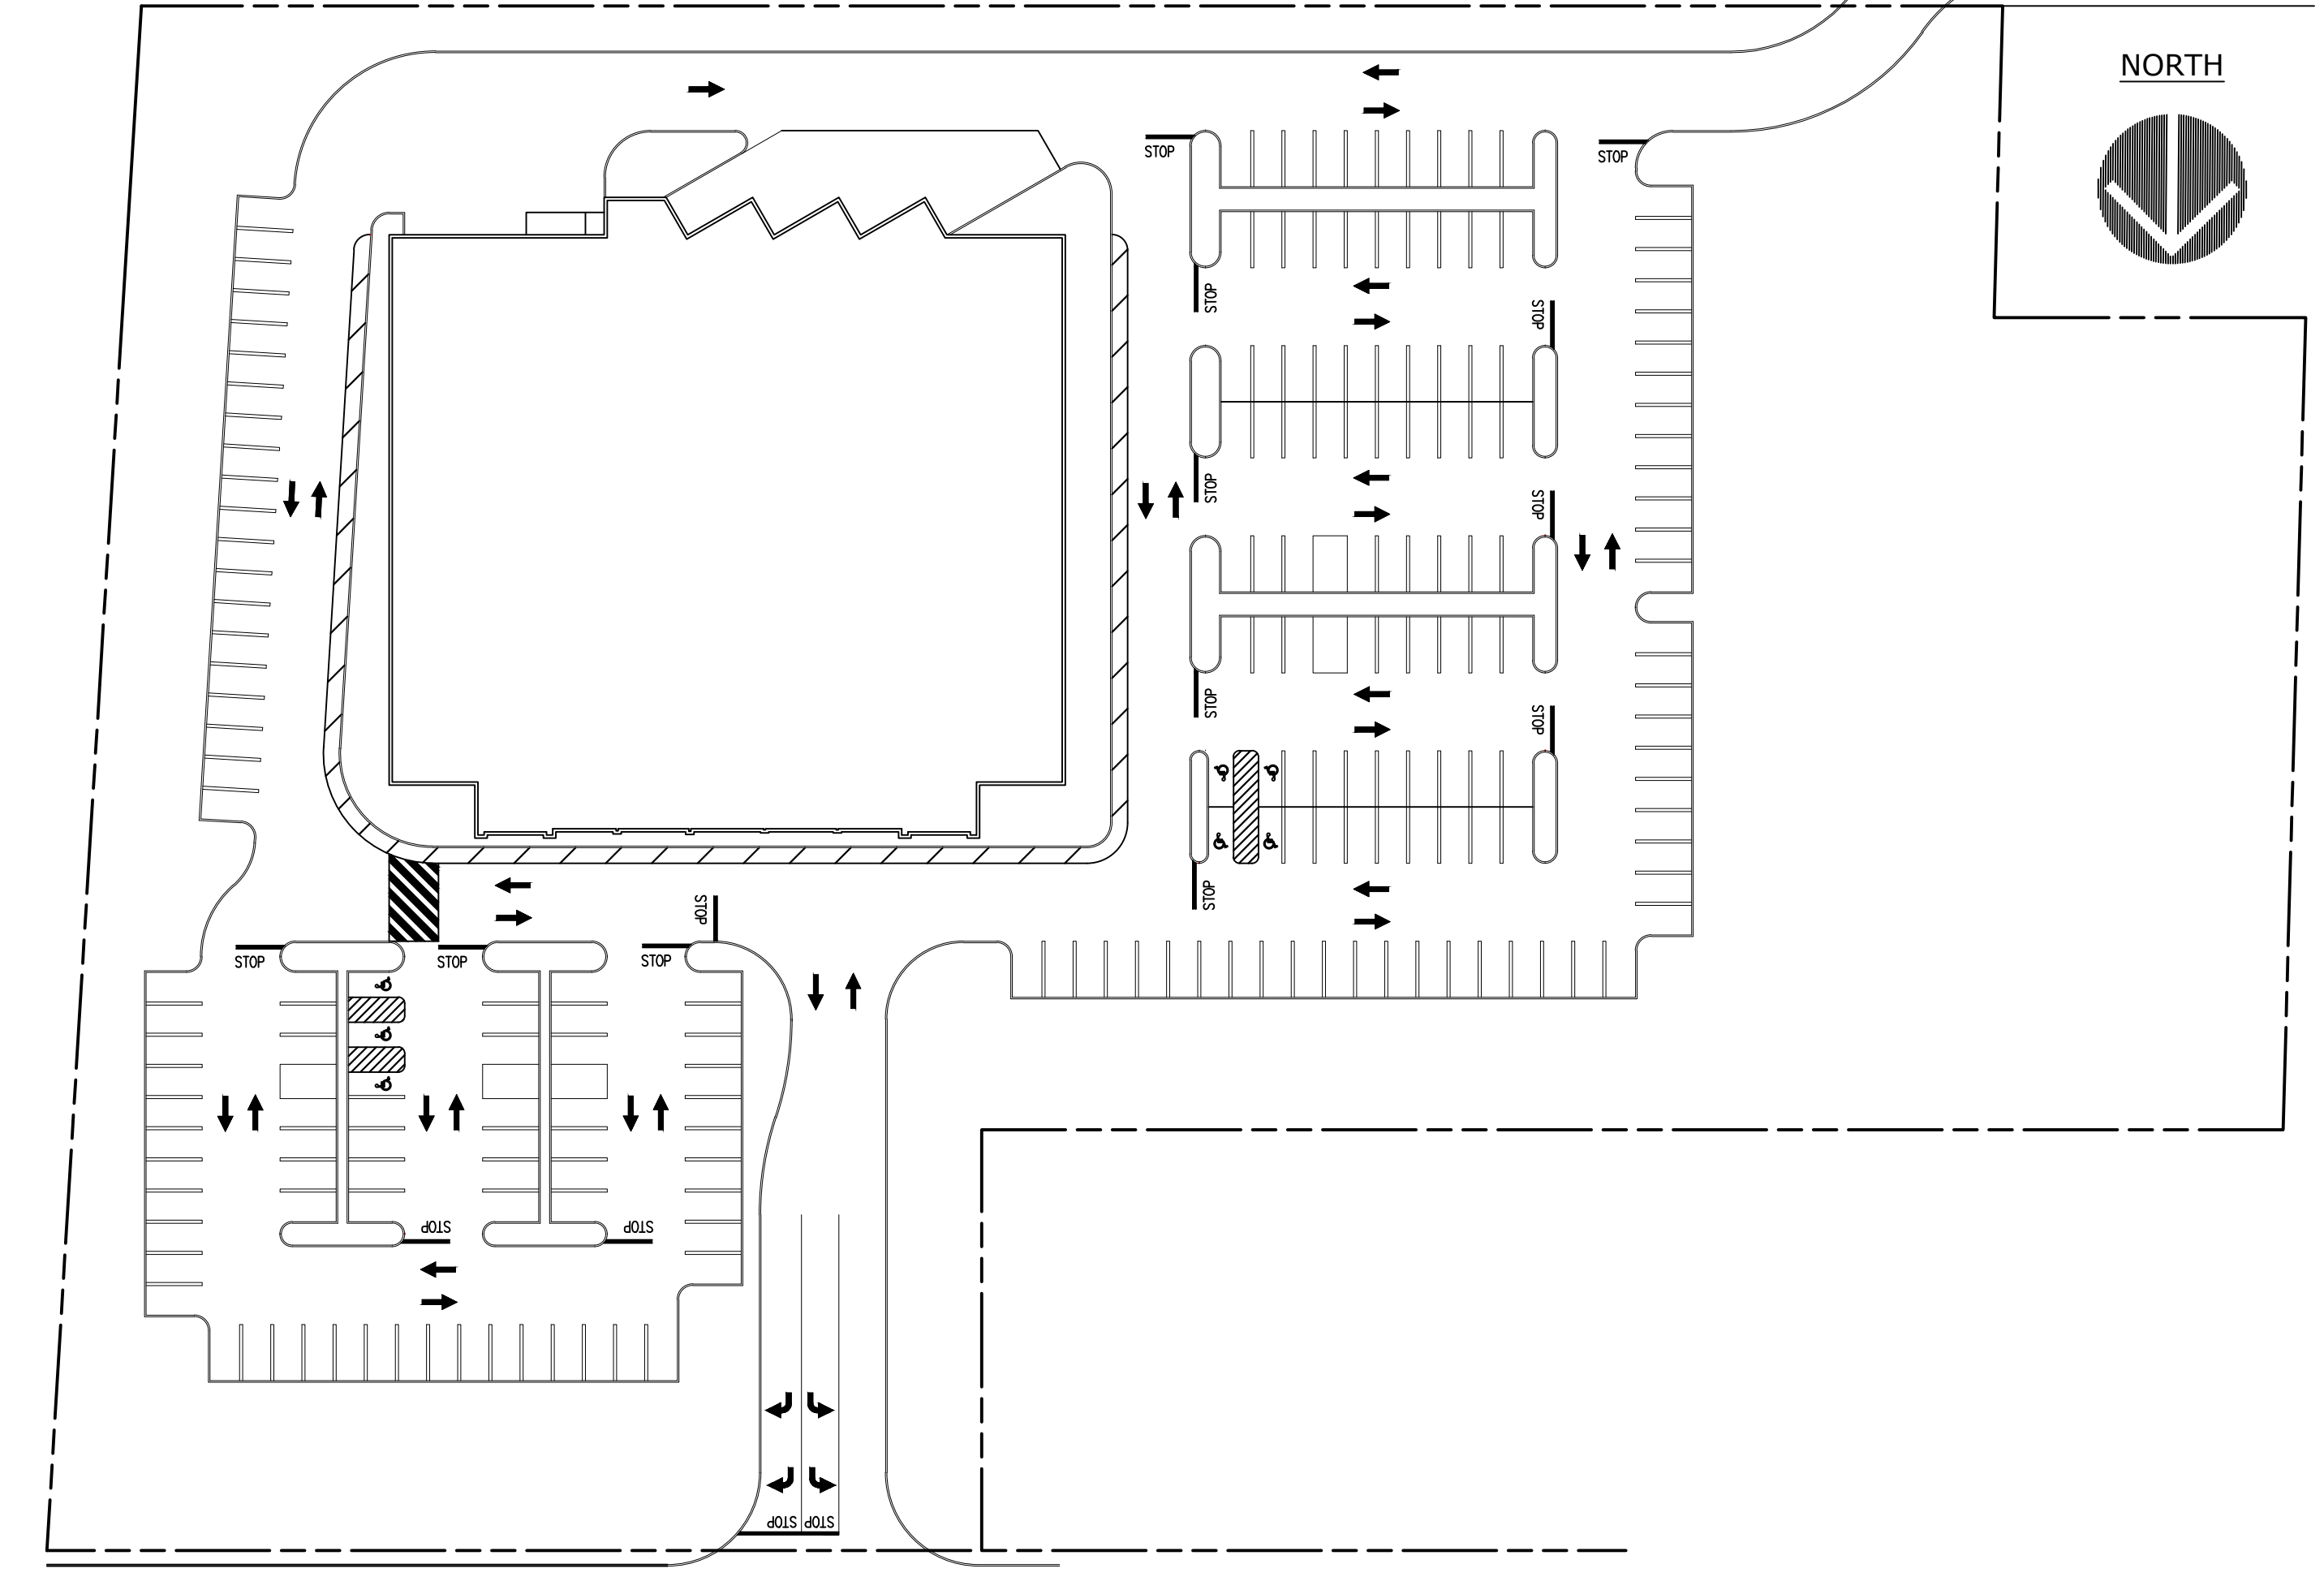


**PLOT PLAN**  
SCALE: 1" = 60'-0"

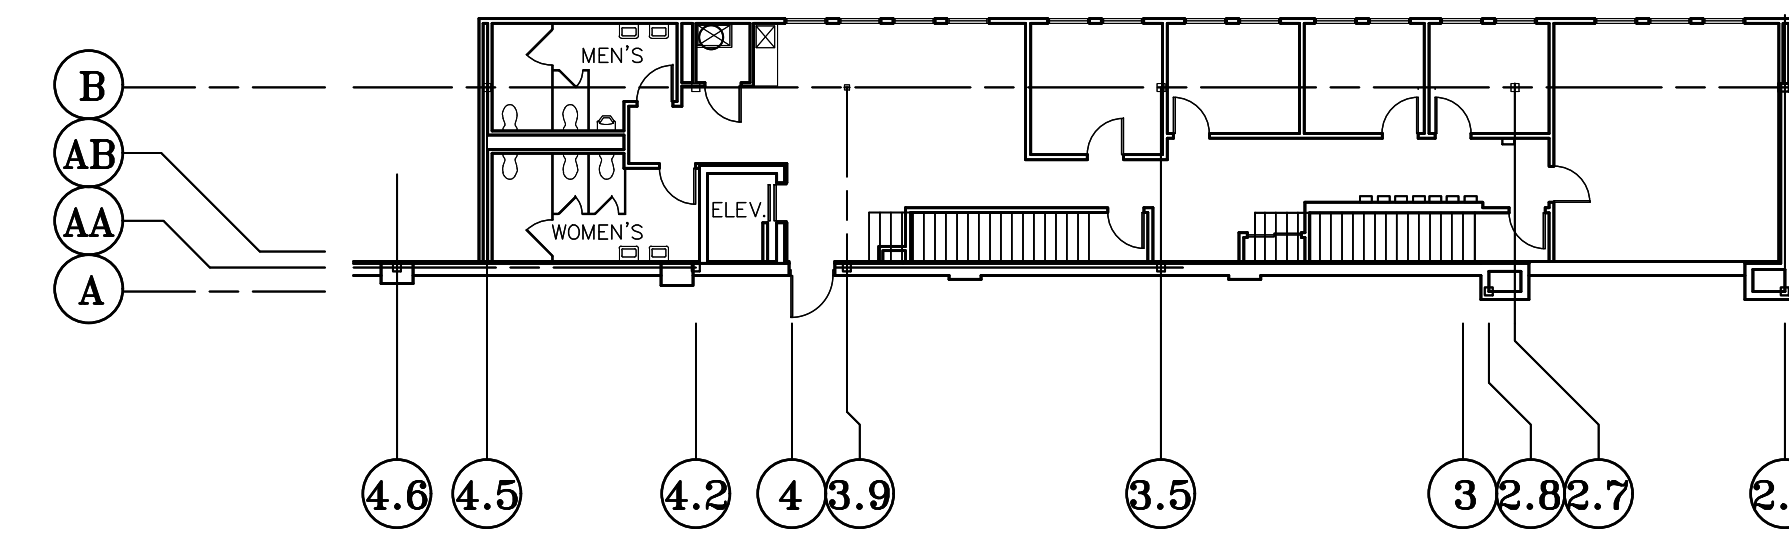


**FRONT MEZZANINE FLOOR PLAN (OFFICE AREA)**  
OFFICE AREA  
SCALE: 1/16" = 1'-0"  
2,365 S.F.

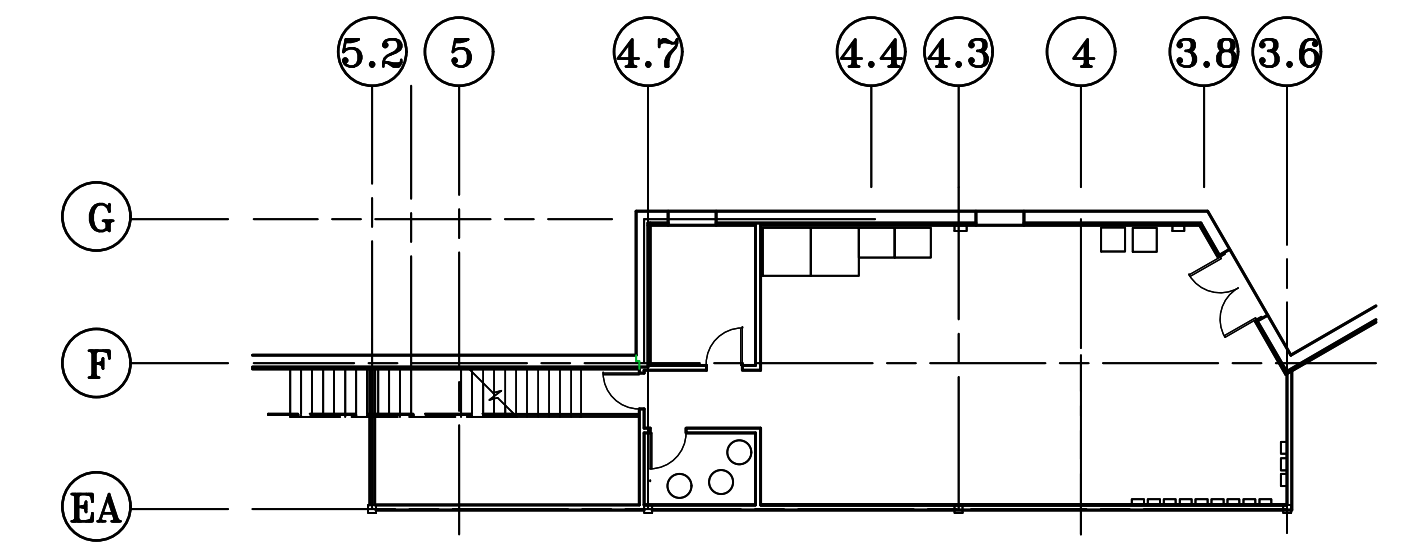


**REAR MEZZANINE FLOOR PLAN**  
UTILITY ROOM  
SCALE: 1/16" = 1'-0"  
1,315 S.F.

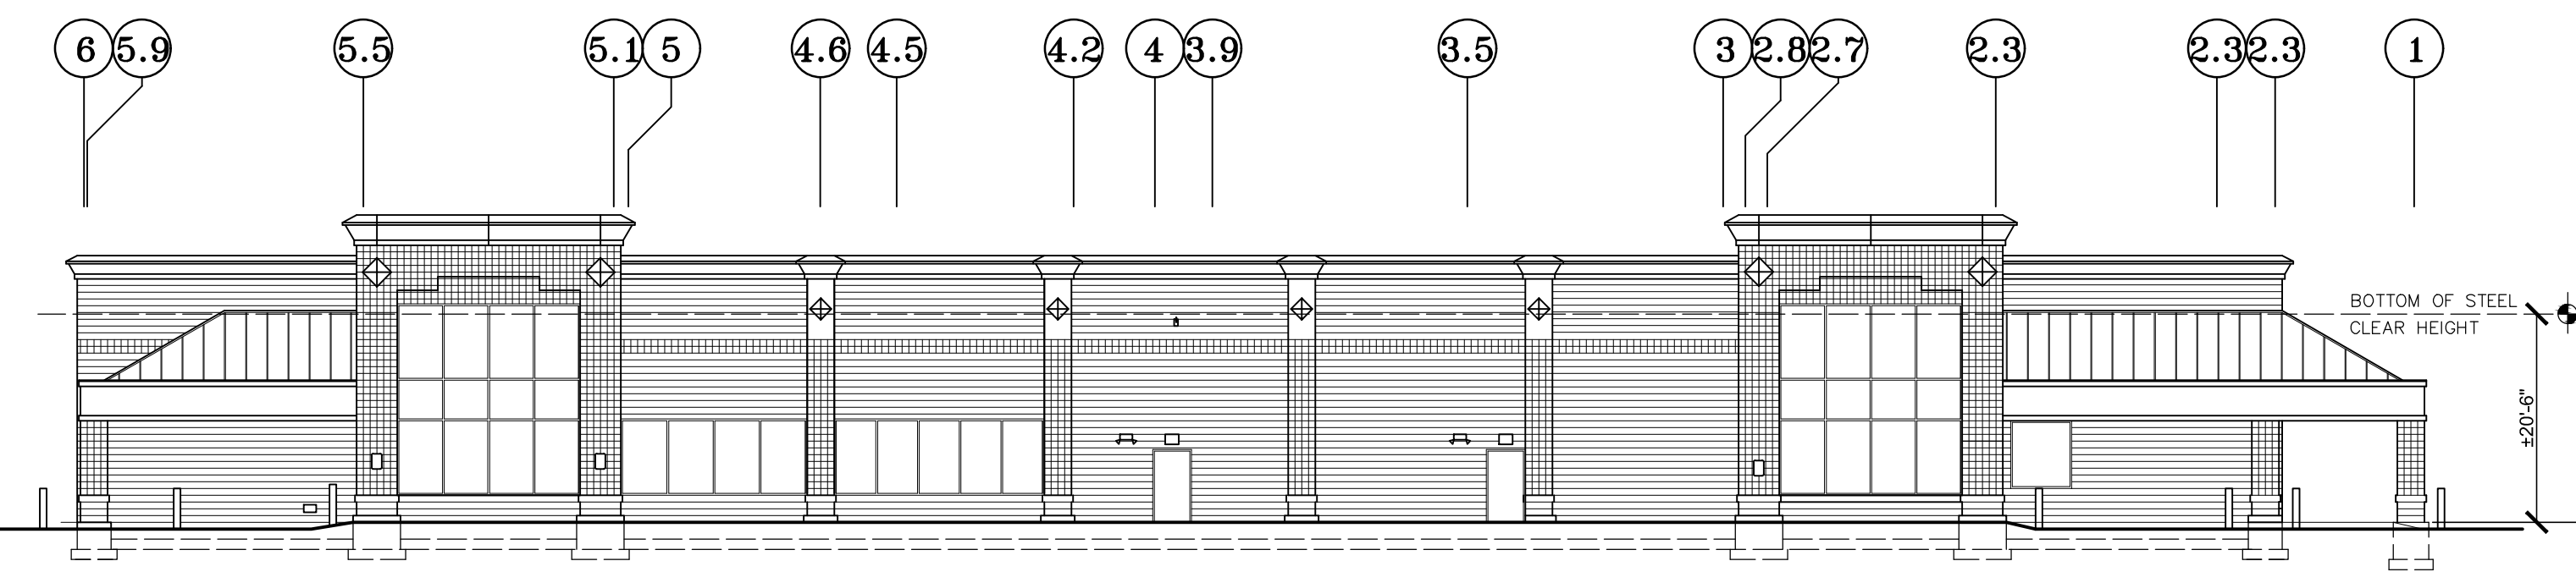


**NORTH ELEVATION**  
SCALE: 1/16" = 1'-0"

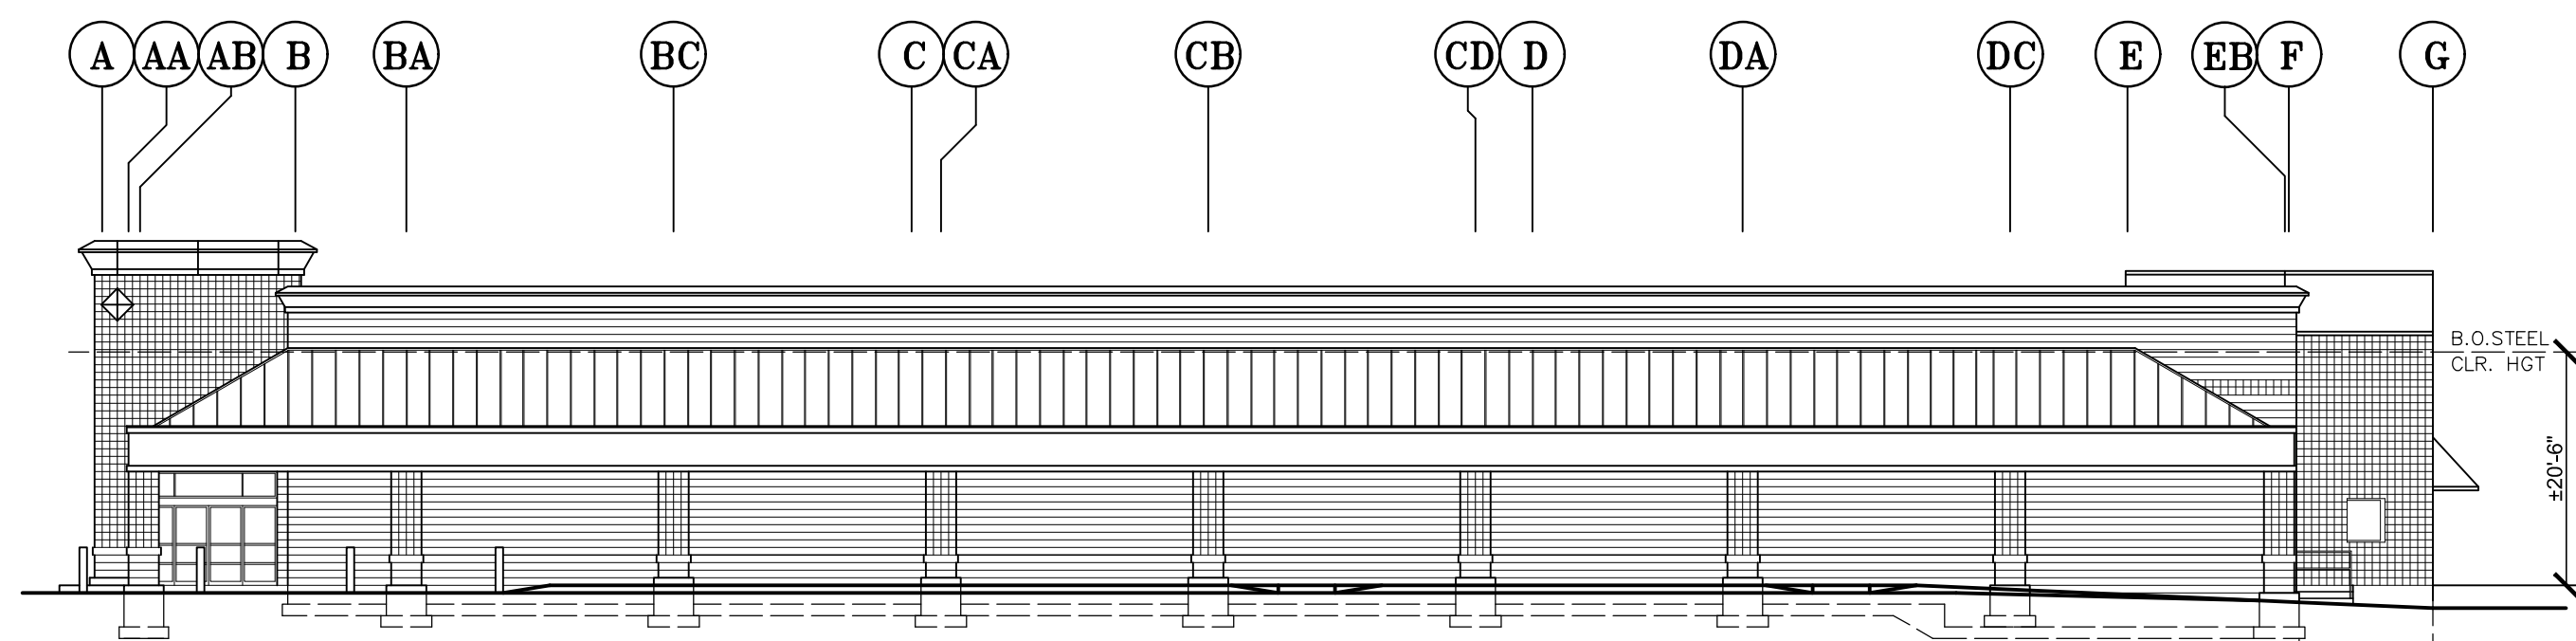

**WEST ELEVATION**  
SCALE: 1/16" = 1'-0"

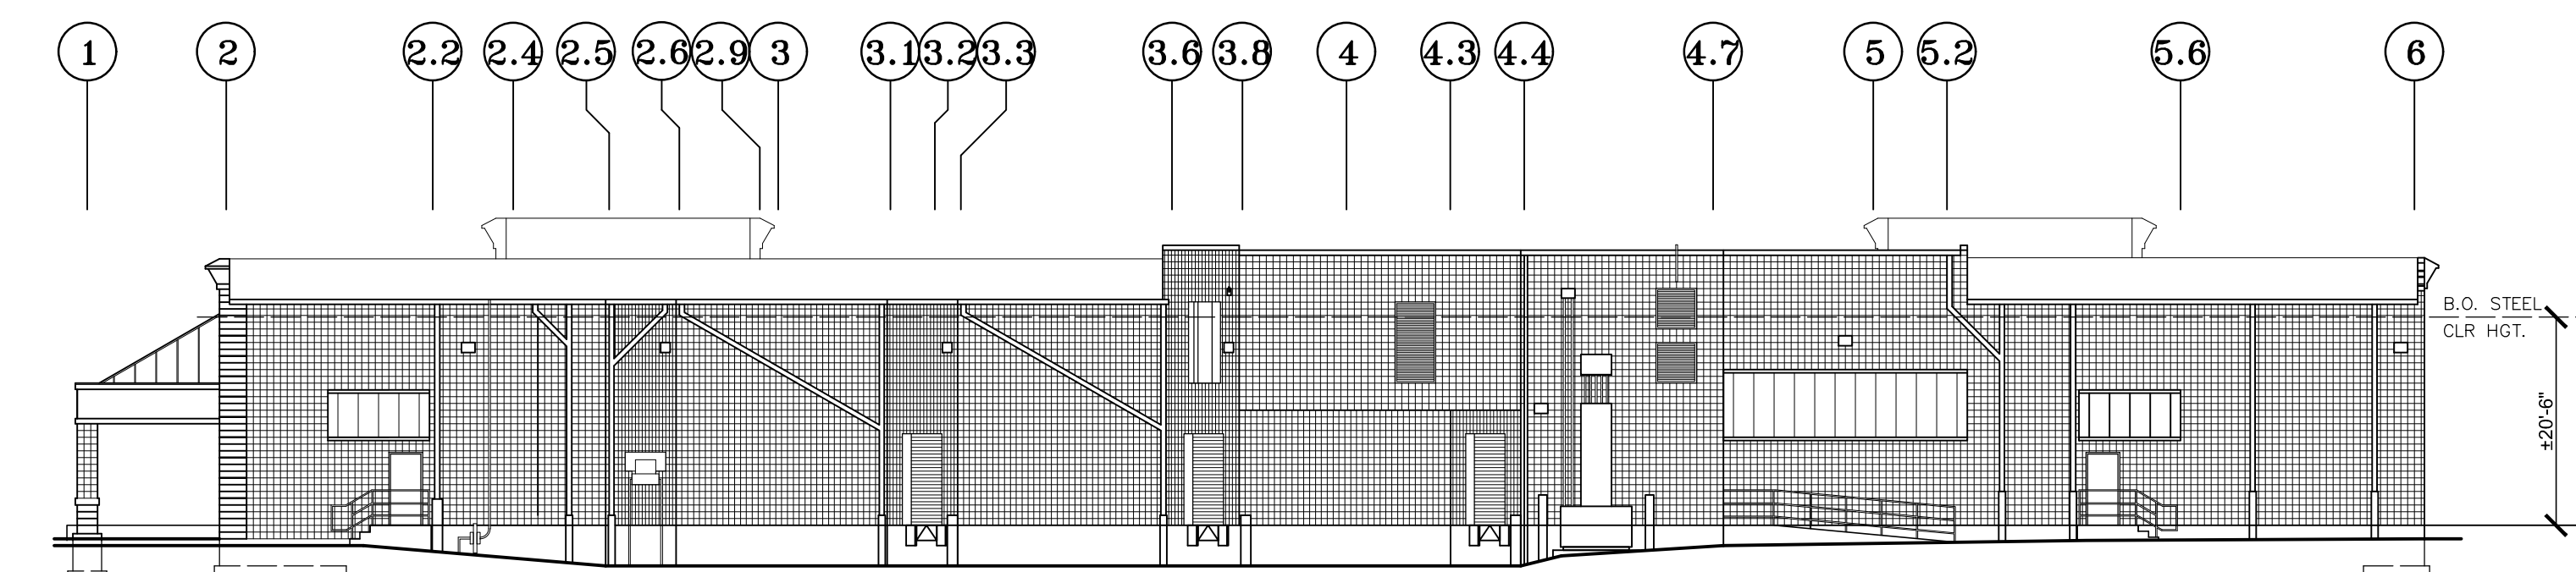

**SOUTH ELEVATION**  
SCALE: 1/16" = 1'-0"

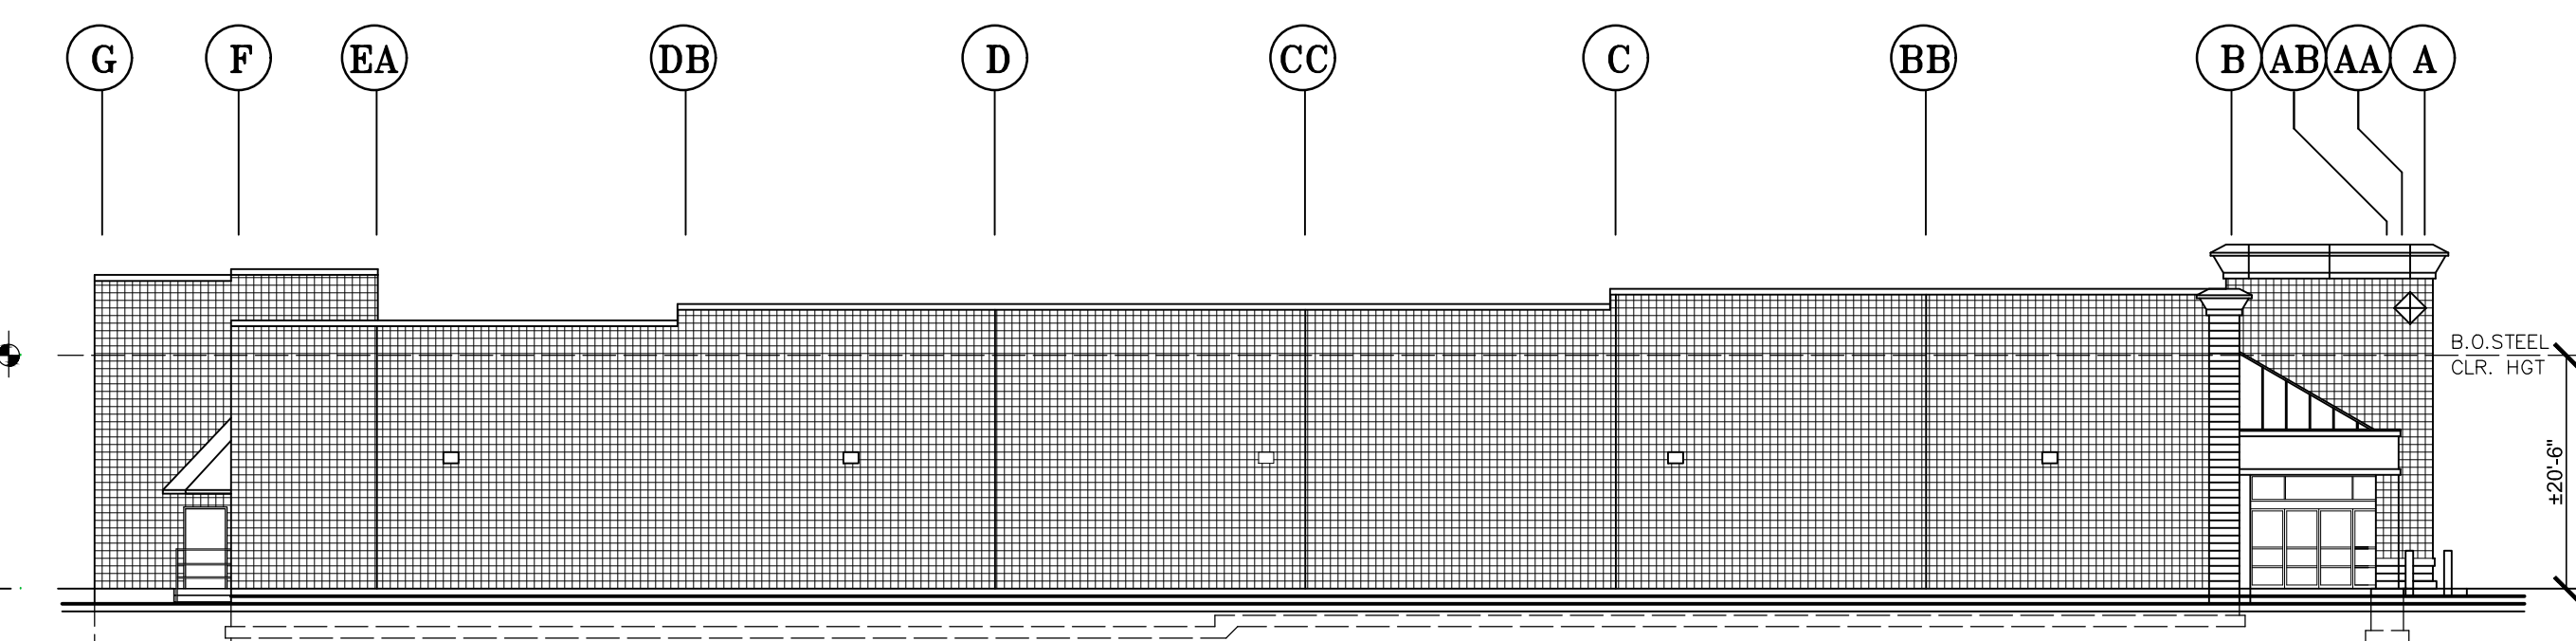

**EAST ELEVATION**  
SCALE: 1/16" = 1'-0"

REV. NO.	REV. DATE	DESCRIPTION	PROJECT NO.
1		179 NEWMAN SPRINGS RD SHREWSBURY, NEW JERSEY	179NSR
			DRAWN BY: MGO SCALE: AS NOTED DATE: 09-12-2019
MARKETING PLAN			MP-1