


132

Condo Bk. Le Pg. 13a



I, James H. Kizer, Professional Engineer of North Carolina, No. 4788, certify that the attached plan was prepared by me or under my direct supervision and that I am a duly licensed Professional Engineer of North Carolina. I am duly licensed under the laws of the State of North Carolina.

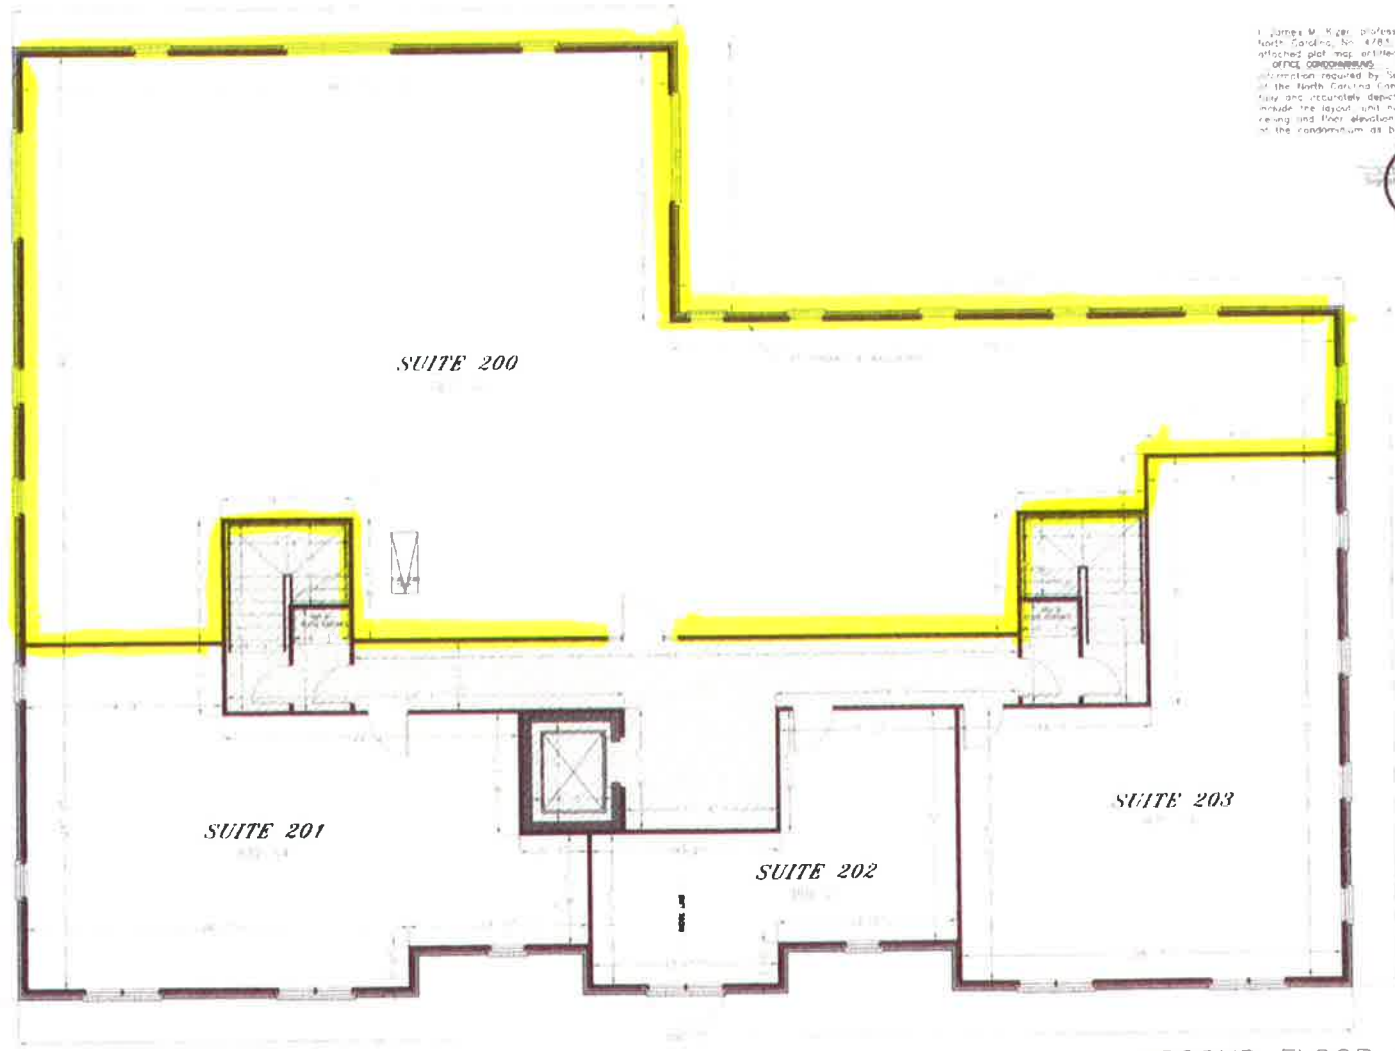

- CONDOMINIUM UNIT
- COMMON AREA
- STAIR WALK
- UNFINISHED AREA

SECOND FLOOR PLAN

MOORMAN, KIZER & REITZEL, INC.
 118 BRIDGEMOOR AVE. P.O. BOX 82774
 FAYETTEVILLE, NORTH CAROLINA 28402-8274
 PHONE 484-8181

CUMBERLAND OFFICE CONDOMINIUMS
 RALPH - JAMES H. KIZER, LIMITED PARTNERSHIP
 FAYETTEVILLE, NC



ROBERT CHARLES EVANS
ARCHITECT
12345 Main Street
Fayetteville, NC 28404

H & H Constructors


Drawing Name:
Floor Plan

Project Name:
An Office for
Breezwood #7
H & H Constructors
Project Location:
Breezwood Avenue
Fayetteville
North Carolina

DATE: 10/15/2010
DRAWN BY: RCE
CHECKED BY: RCE
SCALE: AS SHOWN

NO.	DATE	DESCRIPTION
1	10/15/2010	ISSUED FOR PERMIT
2	10/20/2010	ISSUED FOR CONSTRUCTION

AL.1

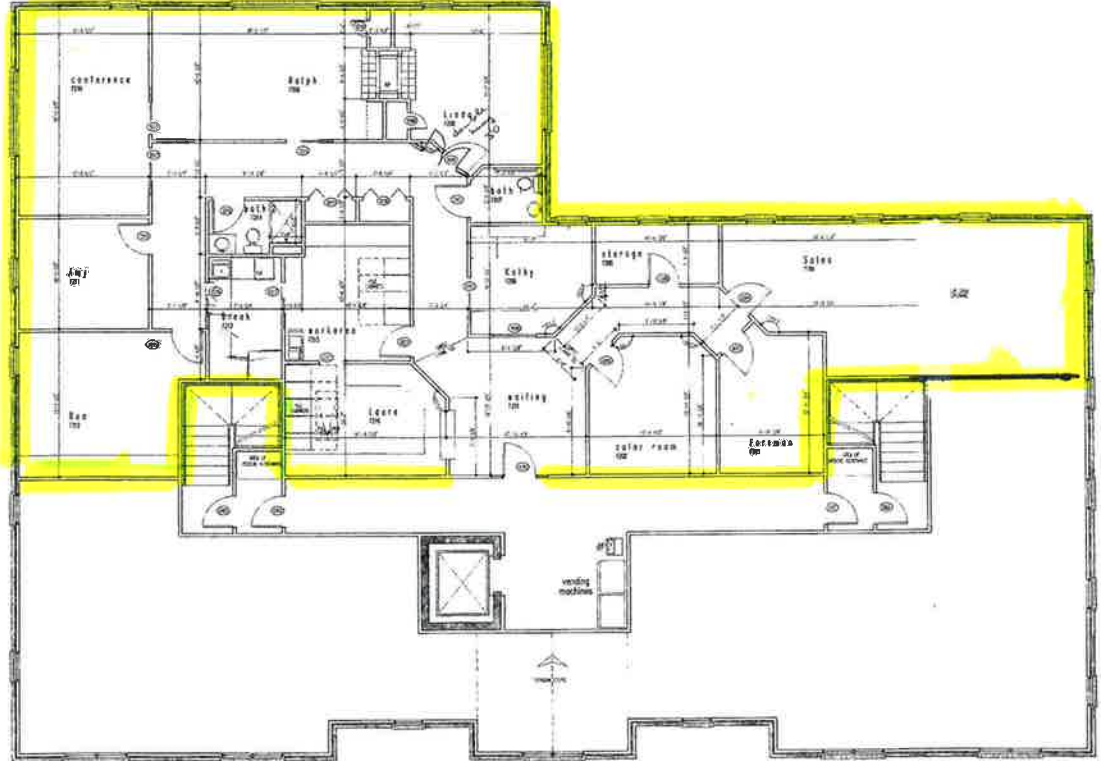

12345 Main Street
Fayetteville, NC 28404
252.555.1234
© 2010 H & H Constructors

01 FLOOR PLAN