

DECEMBER 2005
 DRAWING NO. 0801.00
 EXHIBIT A

LOCATION MAP
 LAKE TOHO ESTATES
 EXHIBIT A
 OSCEOLA COUNTY, FLORIDA

Scale: 1" = 40'

ACI Architectural Group, Inc.
 315 NORTH FLORIDA DRIVE, SUITE 1400
 WEST PALM BEACH, FLORIDA 33411-4339
 Voice: (561) 832-3599
 Fax: (561) 653-4626

Lake Toho Estates
 Kissimmee, Florida

Permit Set

DATE: 2, 2005

SCALE: 1" = 40'

COMPL. NO.: 0801.00
 ISSUE DATE: 08/02/05
 PLOT DATE: 08/02/05
 FILE NO.:

DESIGN BY: WJ/AL/AT

REVISIONS:

A0.10

Architectural Site Plan

MITERED
 END SECTION
 12" RCP
 INV=64.24'

BENCHMARK #2
 BOX CUT ON END
 OF RETAINING WALL
 ELEVATION=66.50

TRACT "A"
 PER OR 1116,
 PAGE 894

STORM MANHOLE
 TOP=68.03

AREA UNDER CONSTRUCTION

DROP INLET
 INV SE=63.74'
 INV W=63.97'

BENCHMARK #3
 NAIL IN OAK TREE
 ELEVATION=68.32

PROPOSED
 LAKE

Recreation
 0.6+/- Ac

Recreation

SHADY LANE

FIRE
 HYDRANT

8" X 1' RETAINING WALL


ASPHALT
 PAVEMENT

ELECTRIC
 BOX


MIN. 5'
 20' W.E.

14.08'


Scale: 1/8" = 1'-0"

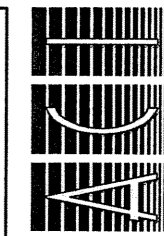

ACI Architectural Group, Inc.
 315 NORTH FLAGLER DRIVE, SUITE 1400
 WEST PALM BEACH, FLORIDA 33401-4339
 Voice: (561) 832-3599
 Fax: (561) 633-4828

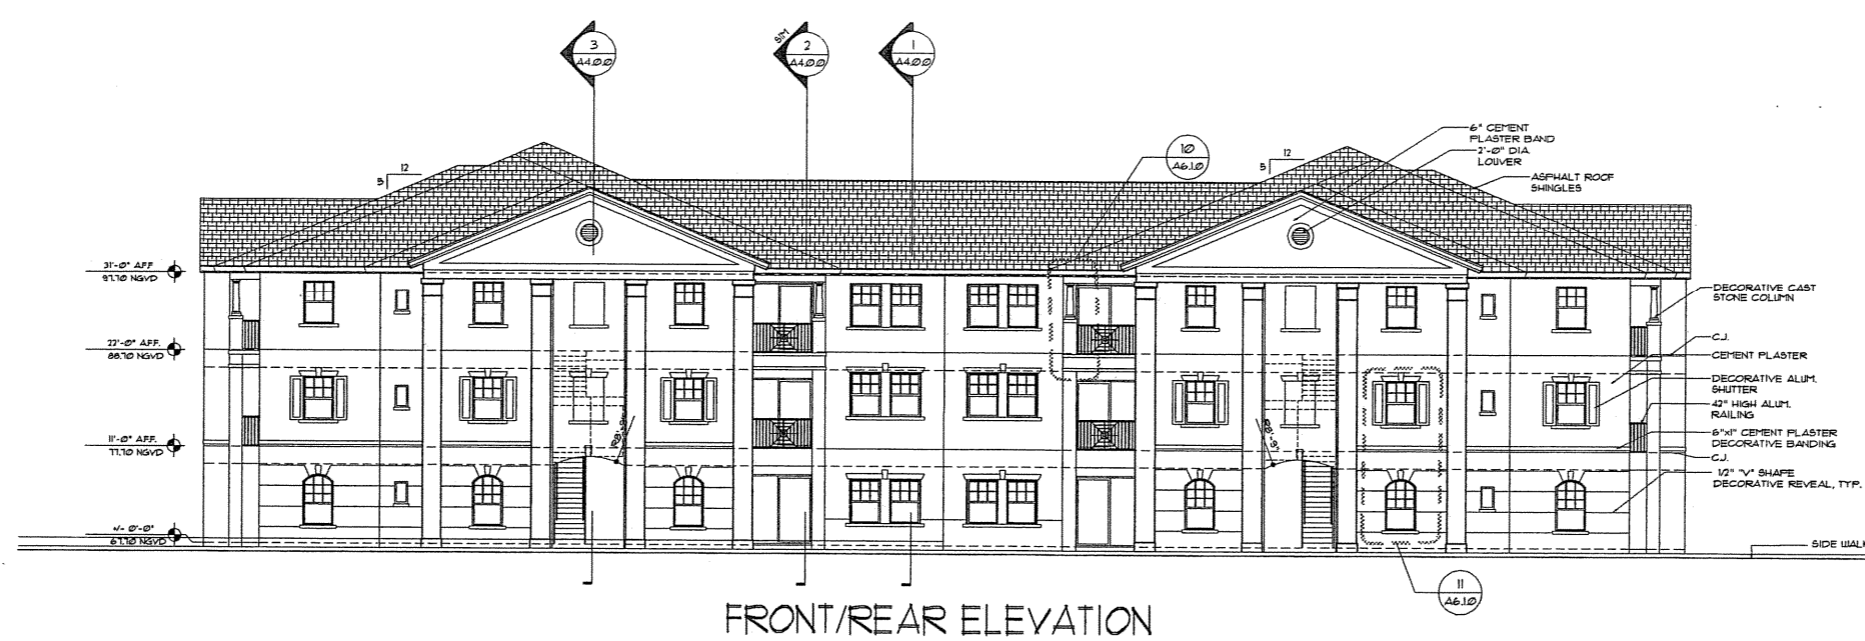

FRONT/REAR ELEVATION

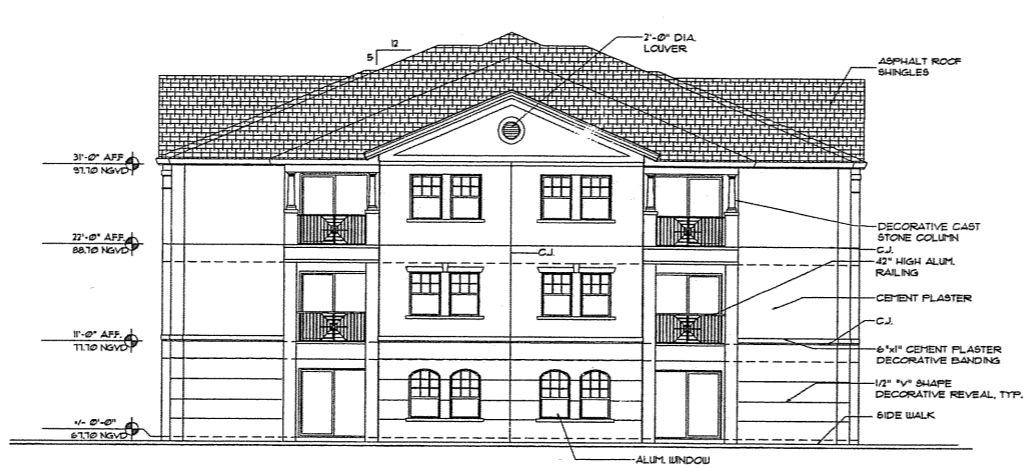

RIGHT/LEFT SIDE ELEVATION

Bldg. 1 - Exterior Elevations


Lake Toho Estates
 Kissimmee, Florida

Permit
 Set

DATE: 2, 2005
 PAUL M. THWY
 NO. 4387

COMD. NO.: 08021_00
 DATE: 08/02/04
 PLOT DATE: 08/02/04
 FILE NO.:
 DRAWN BY: WJ/AL/AT
 CHECKED BY:


A14.0

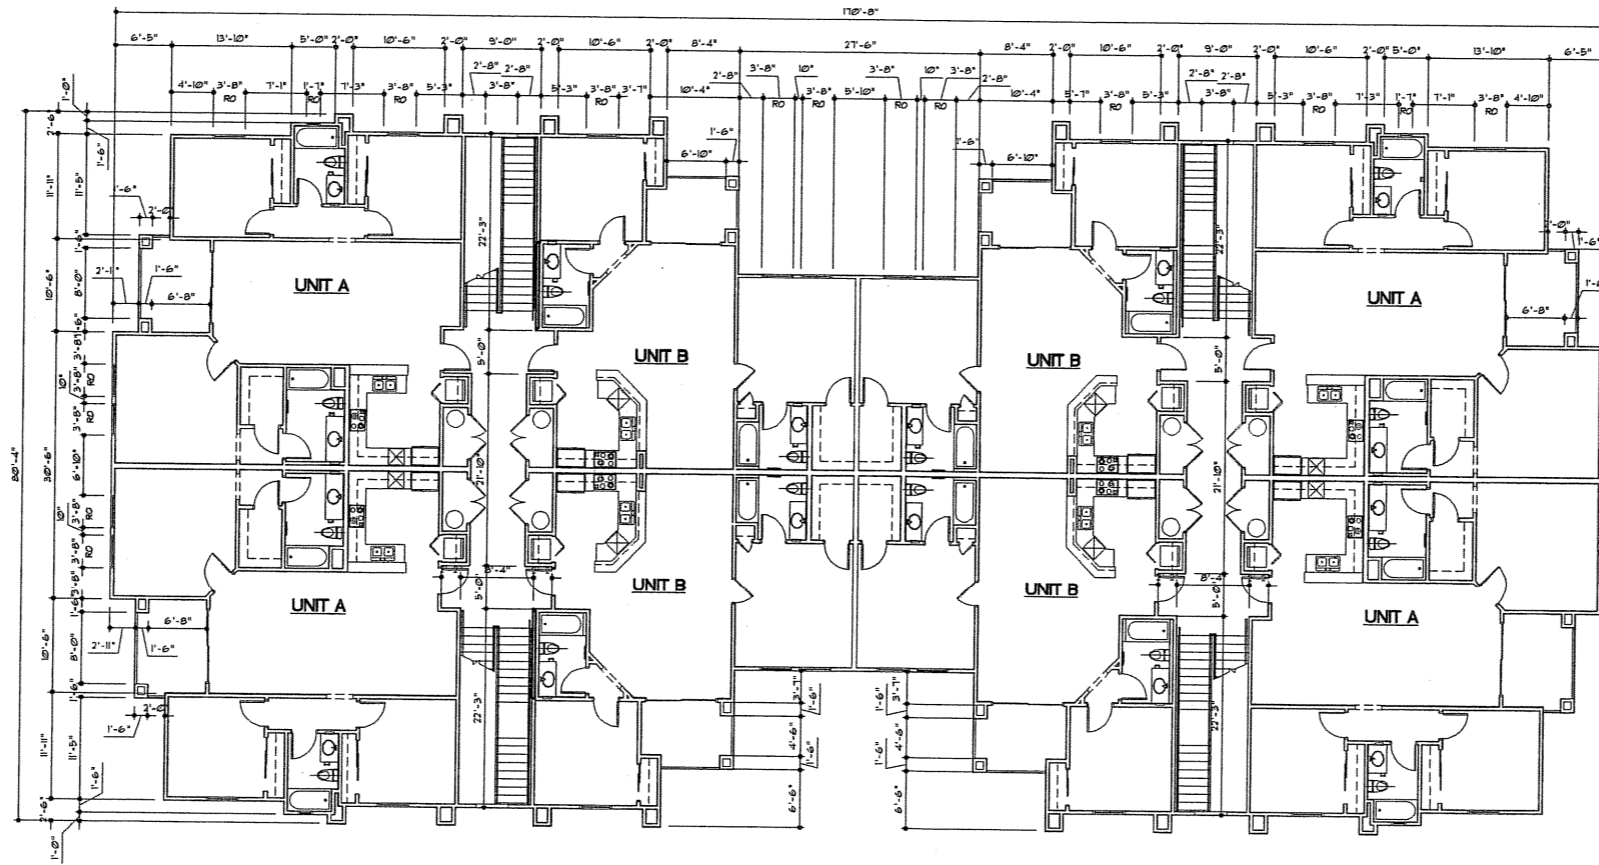

Bldg. Type 1 Second and Third Floor Dimension Plan

Scale: 1/8" = 1'-0"

ACI Architectural Group, Inc.
 515 NORTH FLORIAN DRIVE, SUITE 1400
 WEST PALM BEACH, FLORIDA 33401-4339
 Voice: (561) 832-5999
 Fax: (561) 855-4828

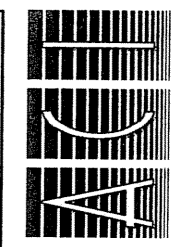


Lake Toho Estates
 Kissimmee, Florida

Permit
 Set

JUNE 2, 2003
 PAUL M. THRETT
 REG. ARCHT.


COMP. NO.: 08601_00
 ISSUE DATE: 06/02/03
 PRINT DATE: 06/02/03
 FILE NO.:
 DRAWN BY: M/J/BJ/AT
 REVISIONS:

A12.1

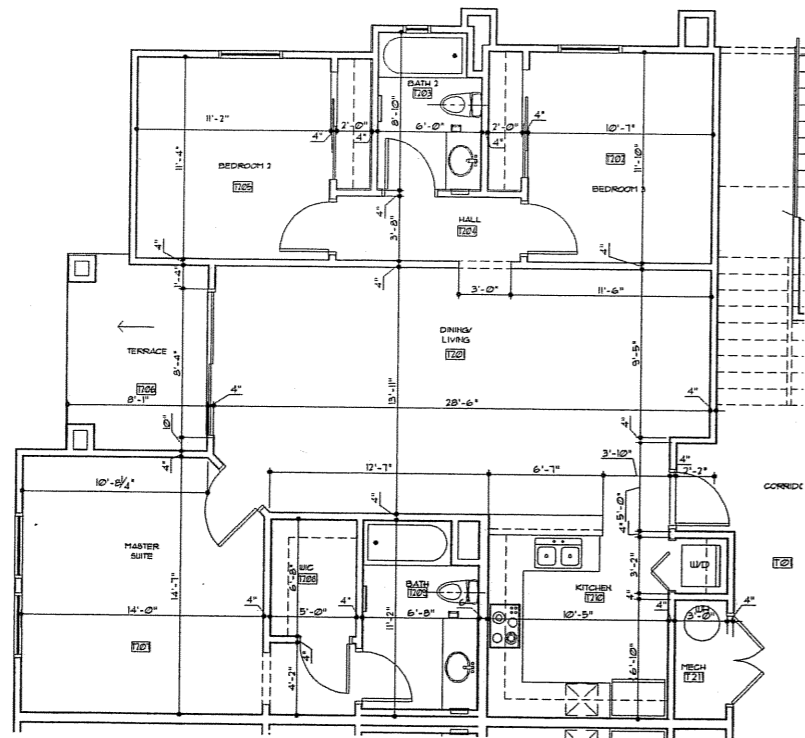


1335 SQ. FT. = A/C
87 SQ. FT. = BALCONY

① Enlarged Unit A Plan

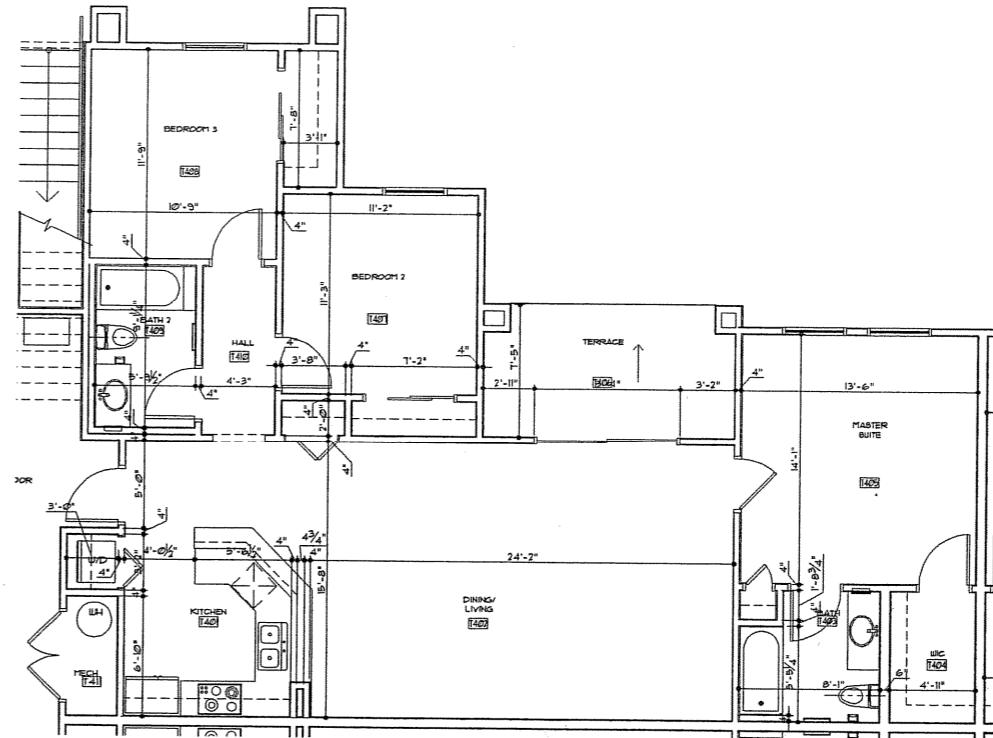

1363 SQ. FT. = A/C
107 SQ. FT. = BALCONY

③ Enlarged Unit C Plan

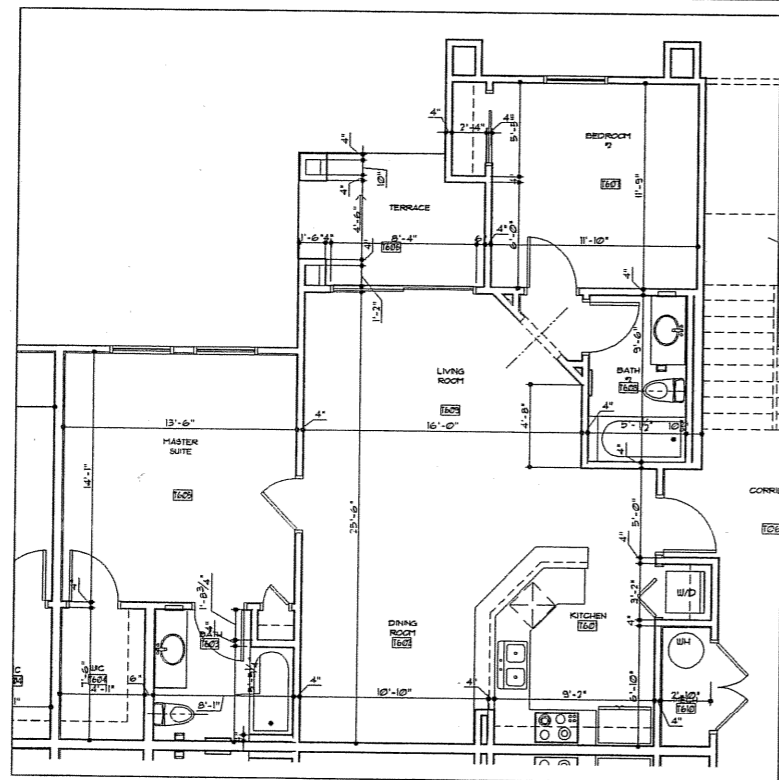

1080 SQ. FT. = A/C
76 SQ. FT. = BALCONY

② Enlarged Unit B Plan

Typical Enlarged Dimension Plans

Scale: 1/4" = 1'-0"

ACI Architectural Group, Inc.
DB: LAD00003
515 NORTH FLORIDA DRIVE SUITE 1400
WEST PALM BEACH, FLORIDA 33401-4339
Voice: (561) 852 5599
Fax: (561) 855 4628

Lake Toho Estates
Kissimmee, Florida

Permit Set

DATE: 2/2005
DRAWN BY: WJ/AL/JT
CHECKED BY: [blank]
SCALE: 1/4" = 1'-0"

CONTRACT NO.: 02061-00
ISSUE DATE: 05/02/06
PROJECT DATE: 04/02/06
FILE NO.:
DRAWN BY: WJ/AL/JT
CHECKED BY:
REVISIONS:

A4.30