


IN ACCORDANCE WITH SECTION 106.3.1  
 THESE PLANS ARE CONSIDERED  
**REVIEWED FOR CODE**  
 COMPLIANCE  
 BUILDING DEPARTMENT  
 CITY OF NEW HAVEN, CT  
 THIS REVIEW IS LIMITED TO THE  
 CONSTRUCTION AND INSTALLATION OF  
 CANCELLED. ANY CHANGES TO THE  
 THE BUILDING OR TO THE PERMITS MAY  
 BE SPECIFICALLY CALLED OUT IN  
 AS NOTED. THE REVIEWING OFFICIAL  
 NO DEVIATIONS FROM THE REVIEWED  
 PLANS ARE PERMITTED WITHOUT THE  
 PRIOR APPROVAL OF THE OFFICE.

Signature: [Signature] Date: 10/2/14

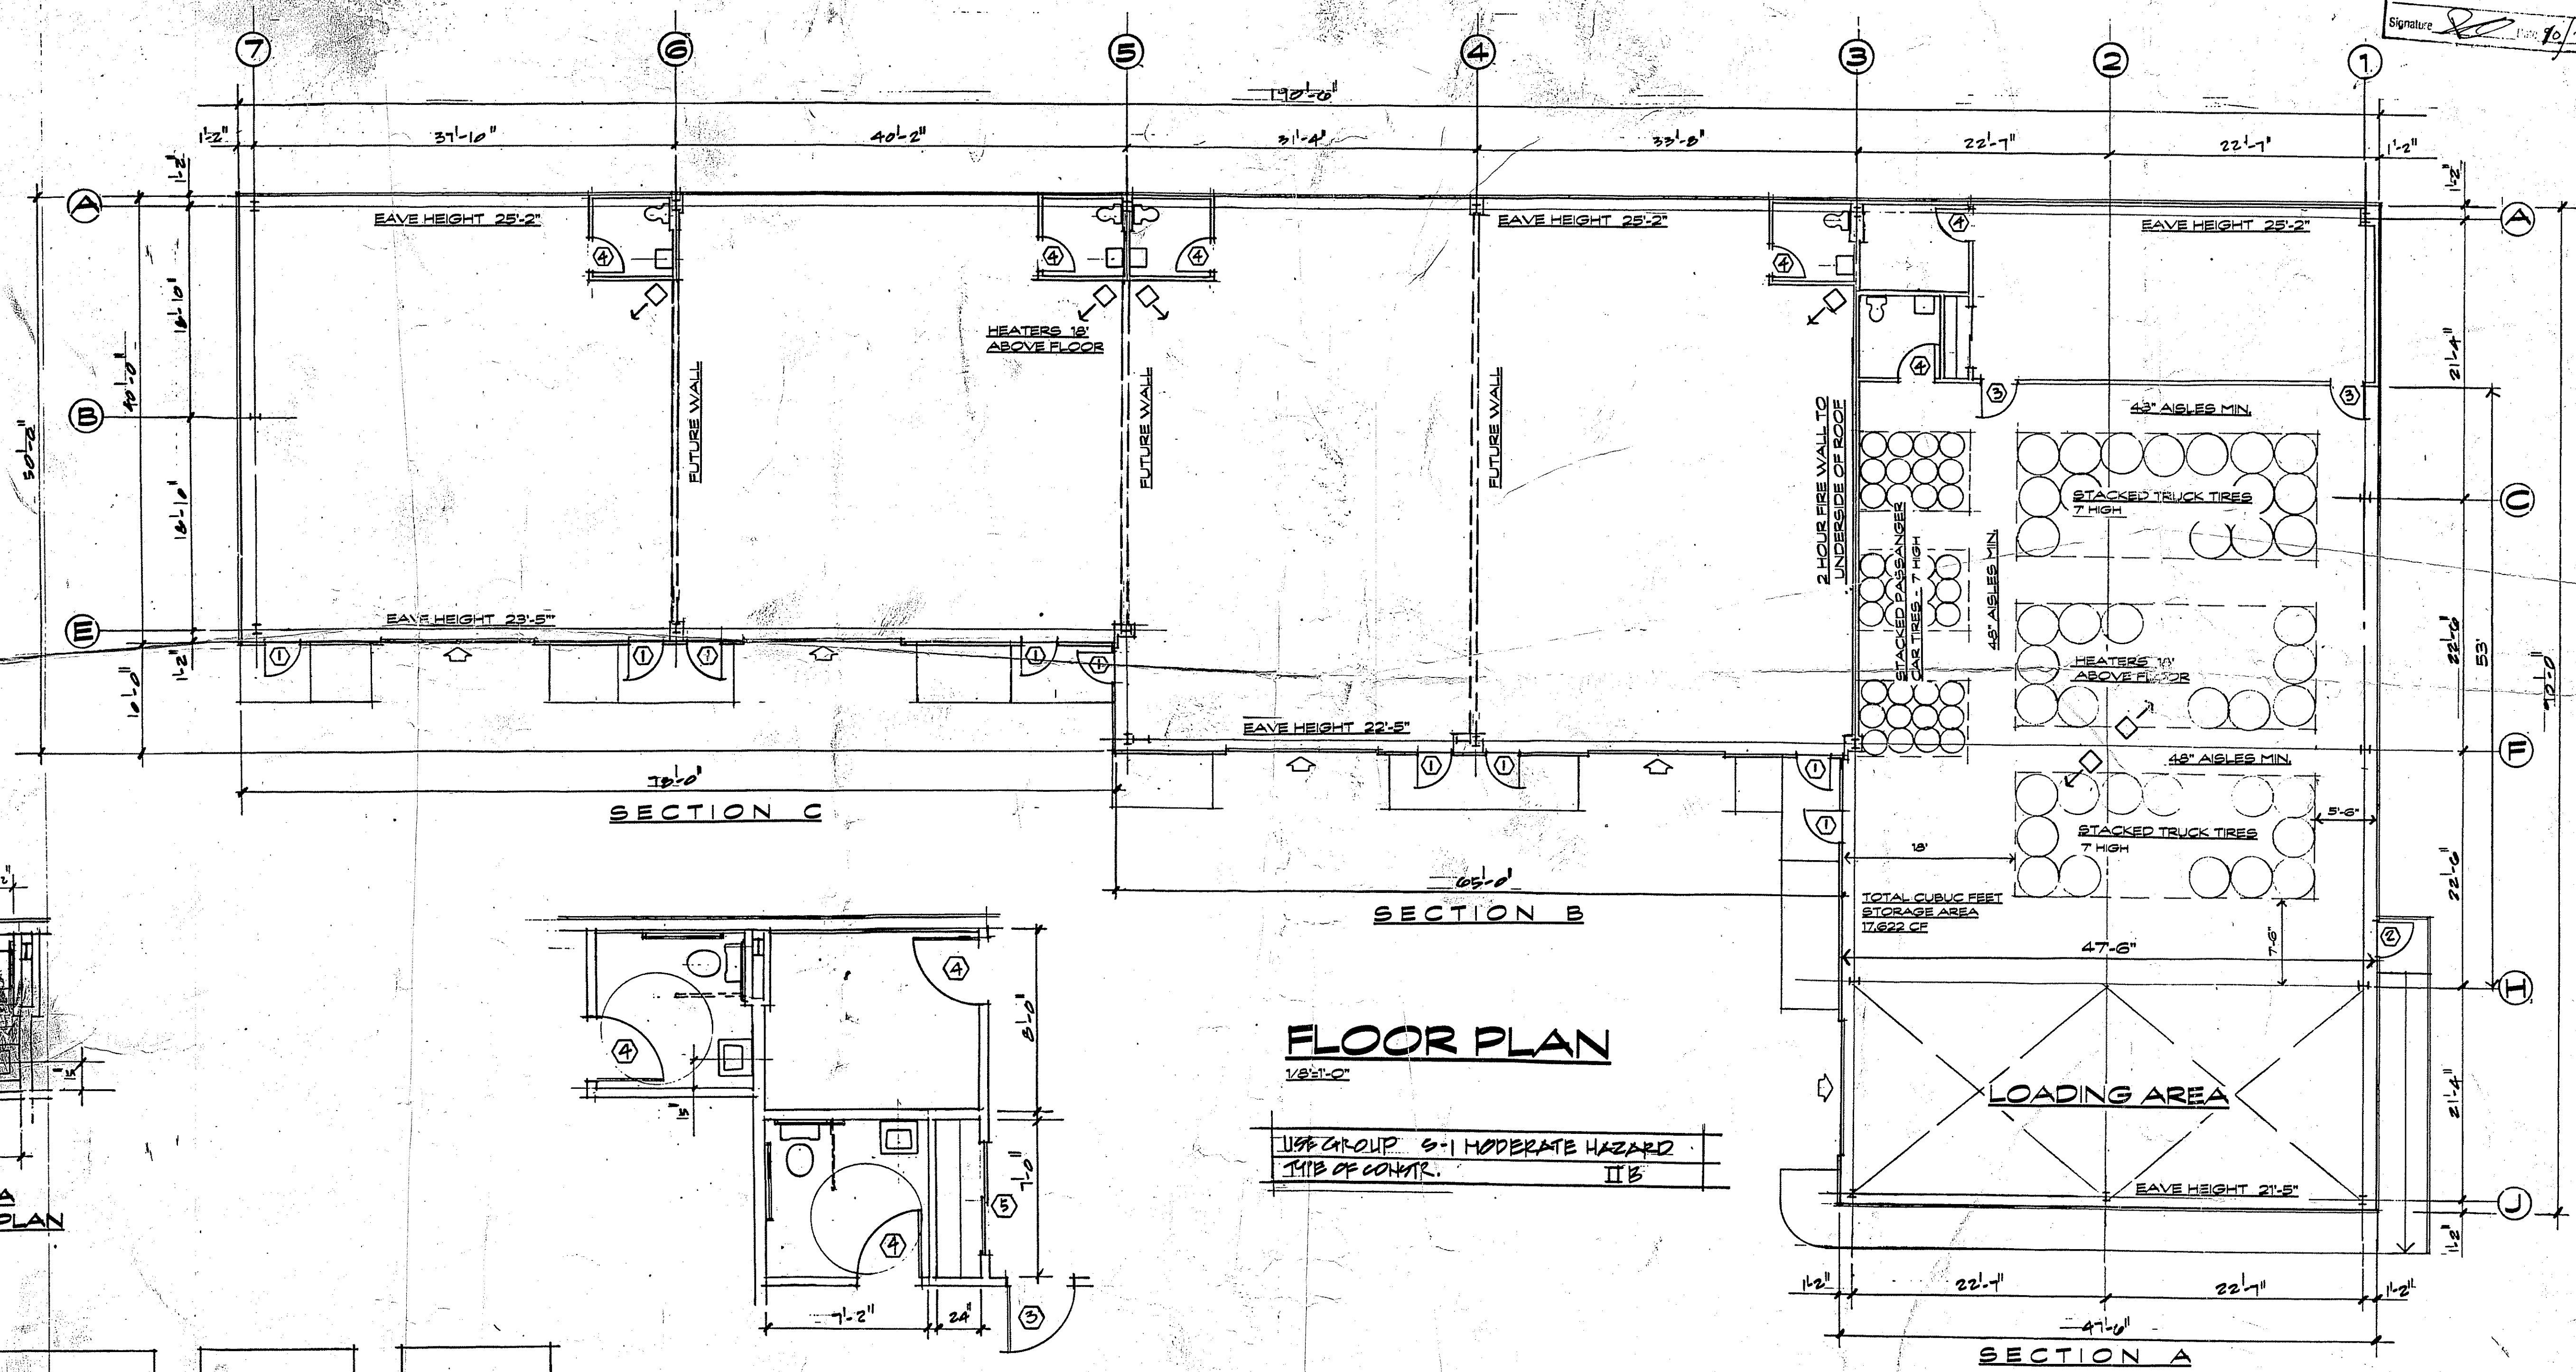

**FLOOR PLAN**  
 1/8"=1'-0"


USE GROUP S-1 MODERATE HAZARD  
 TYPE OF CONTR. II B

This design review in no way relieves the architect, engineer, contractor or owner of the responsibility of having the design meet all applicable requirements of the CT State Fire Safety Code and applicable standards.

CITY OF NEW HAVEN  
 FIRE MARSHAL  
 [Signature] 6/9/14




3/17/14
Revisions

PRE-ENGINEERED  
 BUILDING  
 203 FORBES AVE.  
 NEW HAVEN, CT.  
**FLOOR PLAN**

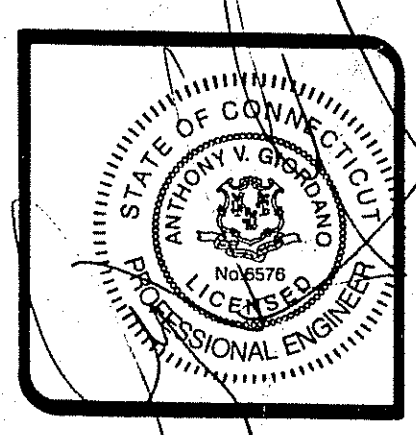

**Anthony V. Giordano & Associates**  
 Consulting Engineers  
 315 Morgan La. West Haven, Ct. 06516

Approved By
Drawn By
Date 7/8/13
Scale 1/8"=1'-0"
Dwg. No. 1131-6

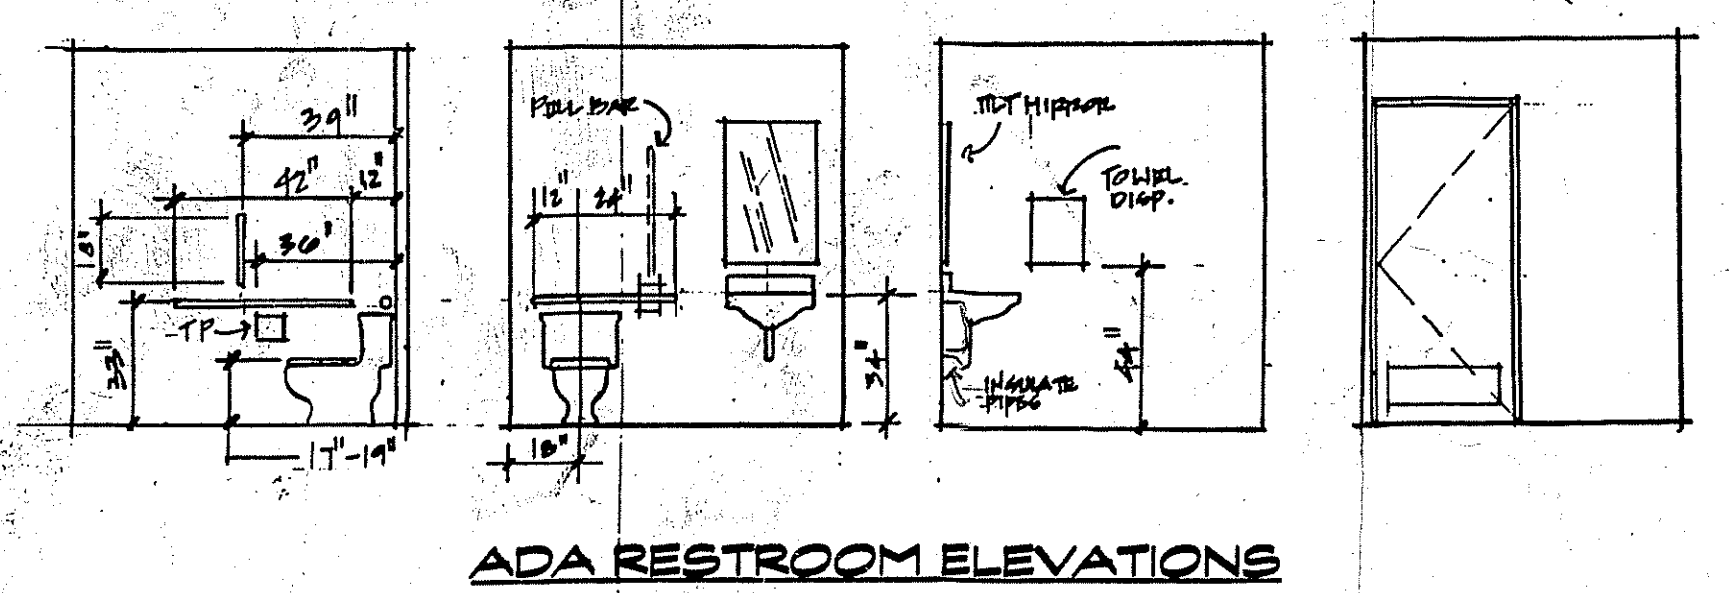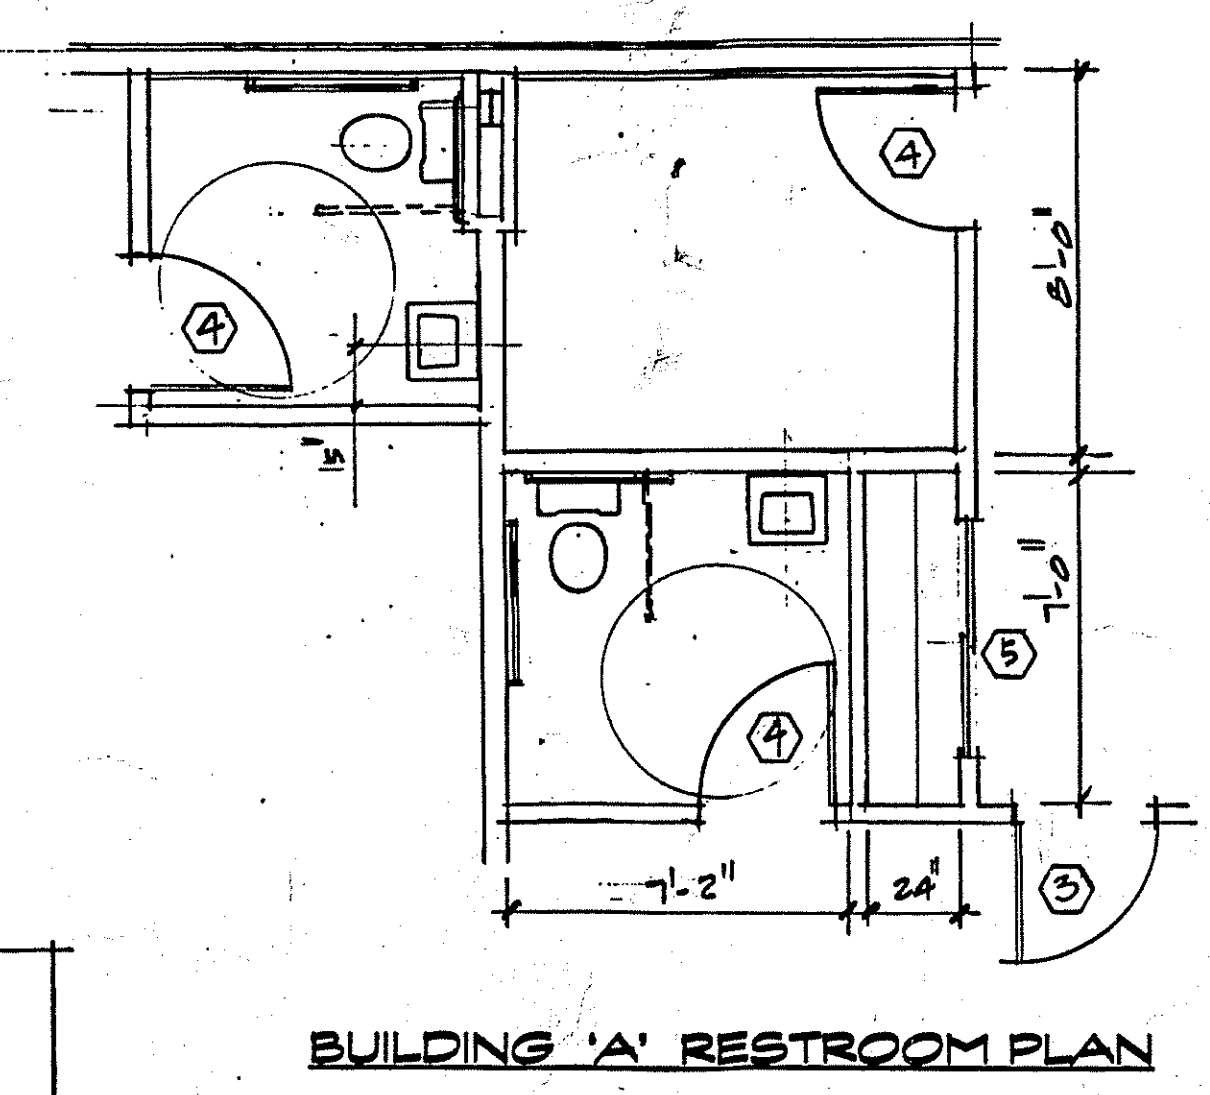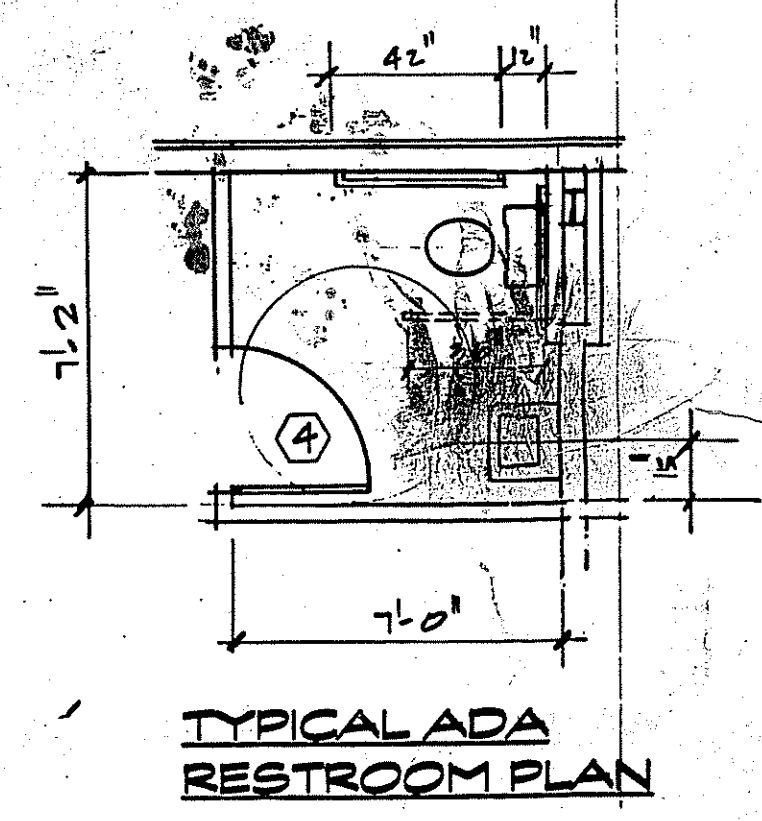

DO NOT SCALE DRAWINGS