

FLOOR PLAN GENERAL NOTES

1. CONTRACTOR TO PROVIDE AND INSTALL NEW 10LB ABC FIRE EXTINGUISHERS AND COORDINATE PLACEMENTS WITH FIRE MARSHALL. INSTALL QUANTITY AS REQUIRED SO AS NOT TO EXCEED 75'-0" OF TRAVEL TO AN EXTINGUISHER.
 2. CONSTRUCTION SHALL COMPLY WITH ALL CITY, STATE, AND FEDERAL CODES AND STANDARDS.
- ALL "WORK" STARTED OR COMPLETED WITHOUT THE PROPER PERMITS OR INSPECTIONS IS SUBJECT TO REMOVAL. ALL "WORK" IS TO BE EXPOSED AND AVAILABLE FOR VISUAL INSPECTION.
3. DO NOT SCALE THE DRAWINGS. ALL DIMENSIONS ARE TO BE CHECKED ON SITE BEFORE CONSTRUCTION COMMENCES.
 4. THERE ARE NO EXTERIOR SIGNS AS PART OF THIS SCOPE OF WORK. EXTERIOR SIGNAGE WILL BE PERMITTED SEPARATELY BY FUTURE TENANT.
 5. REFER TO SHEET A1.1 FOR WALL HATCH, DOORS & WINDOWS SYMBOLS, SHEETS A8.1 FOR DOOR SCHEDULE AND SHEET A8.2 FOR STOREFRONT INFORMATION.
 6. REFER TO STRUCTURAL DOCUMENTS FOR LOCATION AND INSTALLATION OF MASONRY CONTROL JOINTS.
 7. ALL DIMENSIONS TO BE TAKEN FROM OUTSIDE FACE OF CMU TO OUTSIDE FACE OF CMU.

© COPYRIGHT 2022 POWELL STUDIO ARCHITECTURE, LLC. THIS DRAWING AND ALL IDEAS, DESIGNS, ARRANGEMENTS, AND PLANS CONTAINED THEREIN, INCLUDING ALL RELATED DIGITAL DRAWINGS OR FILES HEREIN ARE THE EXCLUSIVE PROPERTY OF POWELL STUDIO ARCHITECTURE, LLC. AND WERE CREATED, EVOLVED, AND DEVELOPED FOR USE ON AND IN CONNECTION WITH THE SPECIFIED PROJECT. THIS DRAWING MAY NOT BE USED OR DISCLOSED TO ANY PERSON, FIRM, OR CORPORATION FOR ANY PURPOSE WHATSOEVER WITHOUT THE WRITTEN CONSENT OF POWELL STUDIO ARCHITECTURE, LLC.

OWNER LOGO:

OWNER / PROJECT:

**CROSS RIDGE
EXCHANGE**
NEW SHELL OFFICE BUILDING 16
CLERMONT, FL

PROFESSIONAL SEAL:

MARK DATE DESCRIPTION

ISSUE DATE: APRIL 14, 2023

BUILDING 16 - FLOOR PLAN


PROJECT NO. PSA 2020-31

DRAWN BY AP

CHECKED BY JP

A3.2

Scale 1/4" = 1'-0"

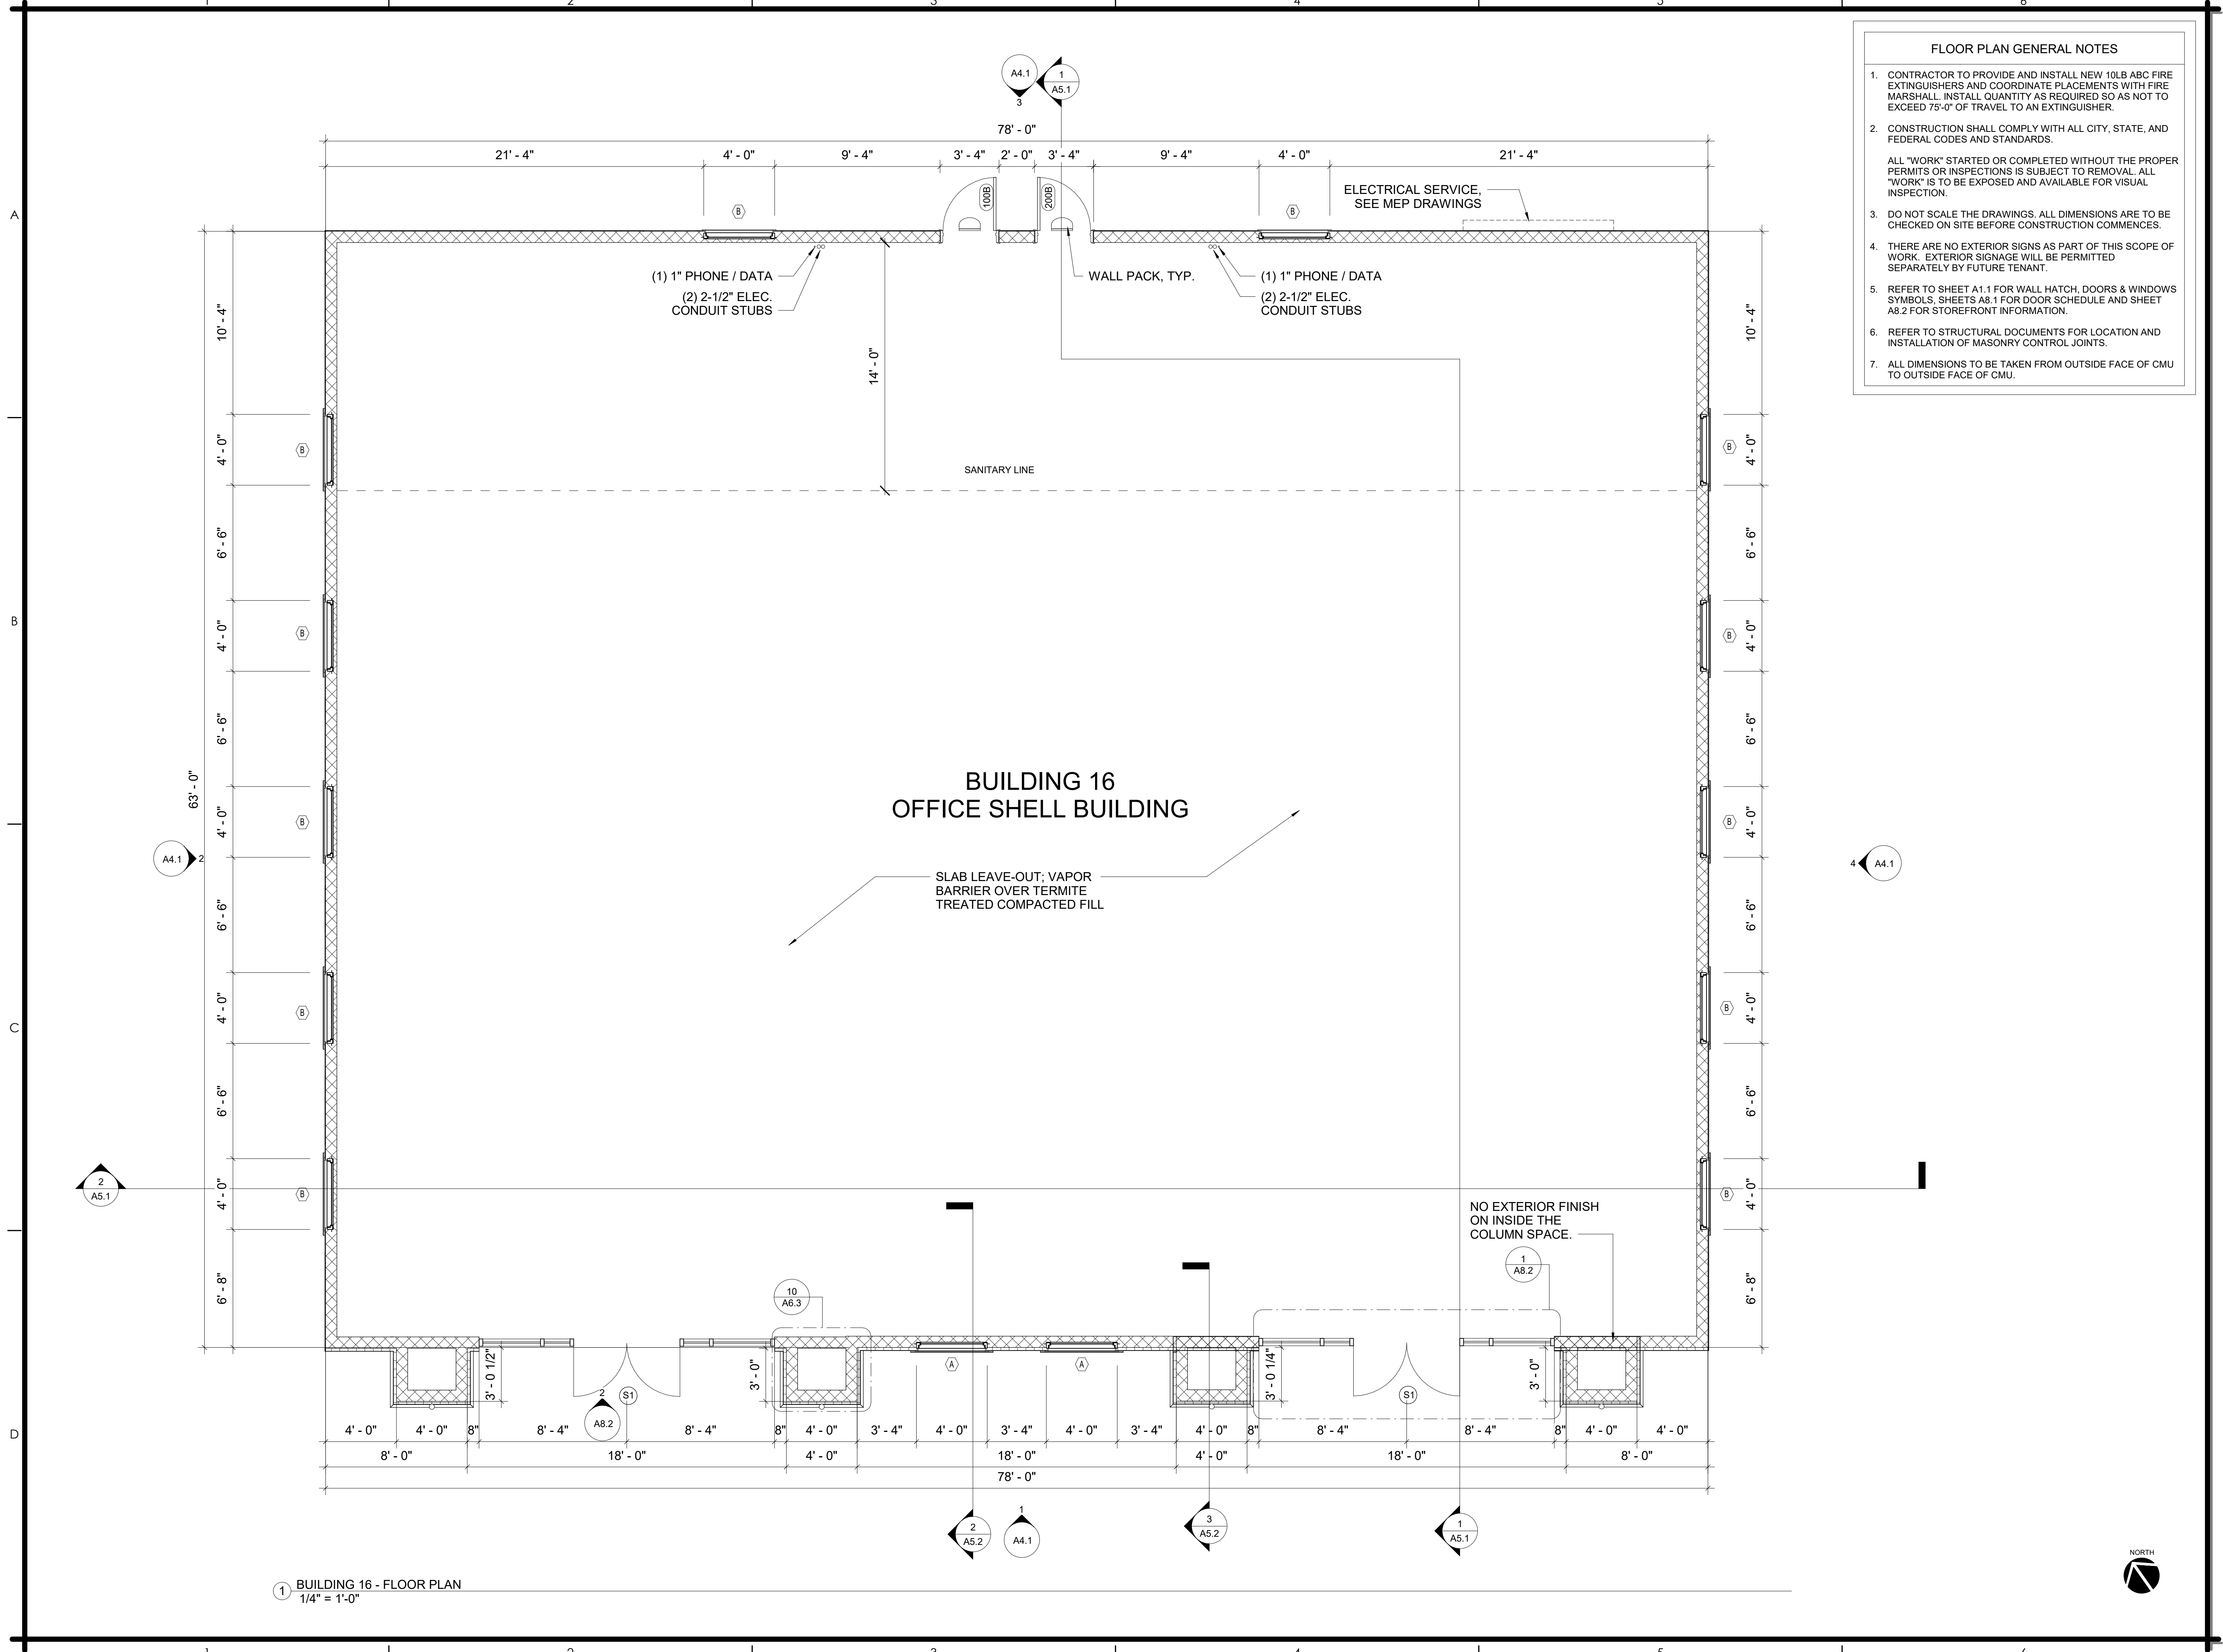

1 BUILDING 16 - FLOOR PLAN
1/4" = 1'-0"

