


*Second Floor*

① SECOND FLOOR PLAN - PROPOSED STAIRS & BATHROOMS  
SCALE: 1/4" = 1'-0"

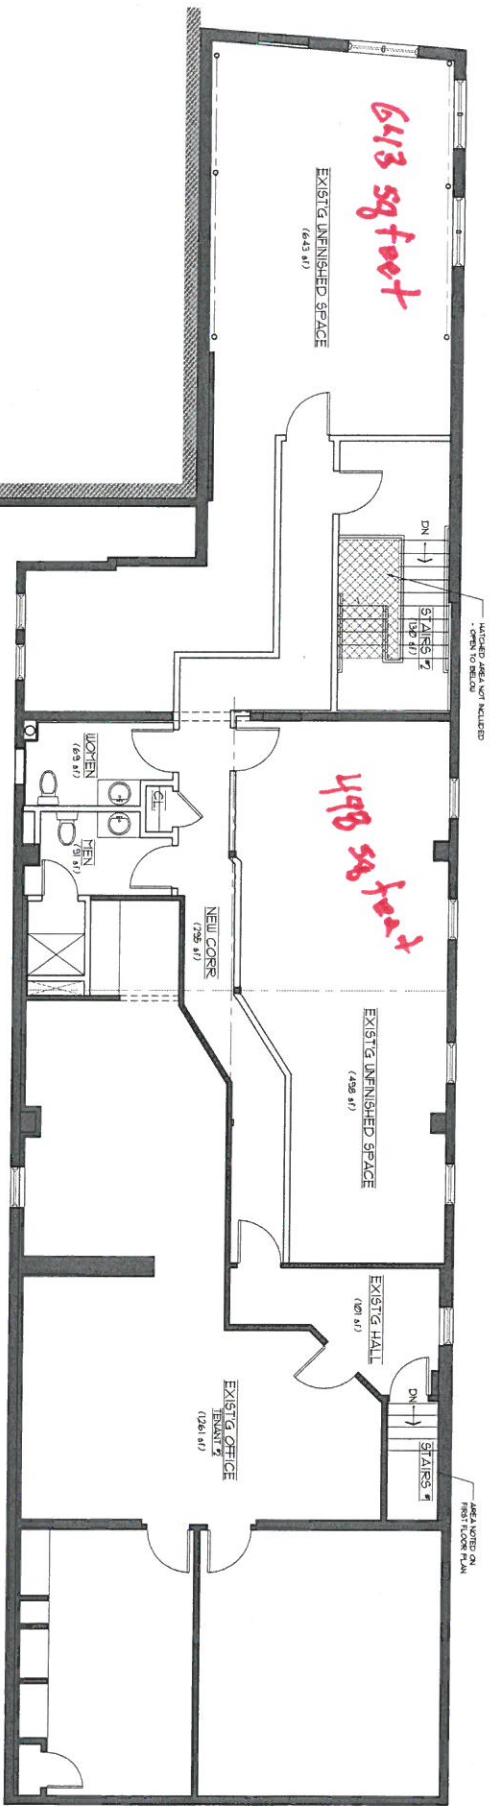

NO.	DATE	ISSUE	DESCRIPTION
1	07/04/09	FOR PERMIT	

	DRAWING TITLE <b>SECOND FLOOR PLAN</b> - ROOM AREAS
--	---


PROJECT <b>GEH PROPERTIES, LLC.</b> 113 EAST PUTNAM AVE GREENWICH CT	RIDBERG + Associates Architects, Inc. 113 East Putnam Ave Greenwich, CT 06830 203.326.8811 FAX www.ridberg.com
---	---

DATE	JUL 29, 2009	DWG NO.	
SCALE	1/4" = 1'-0"	DRAWN BY	WTH/CJR
PROJECT NO.	10293		

First Floor

① FIRST FLOOR PLAN  
SCALE: 1/4" = 1'-0"

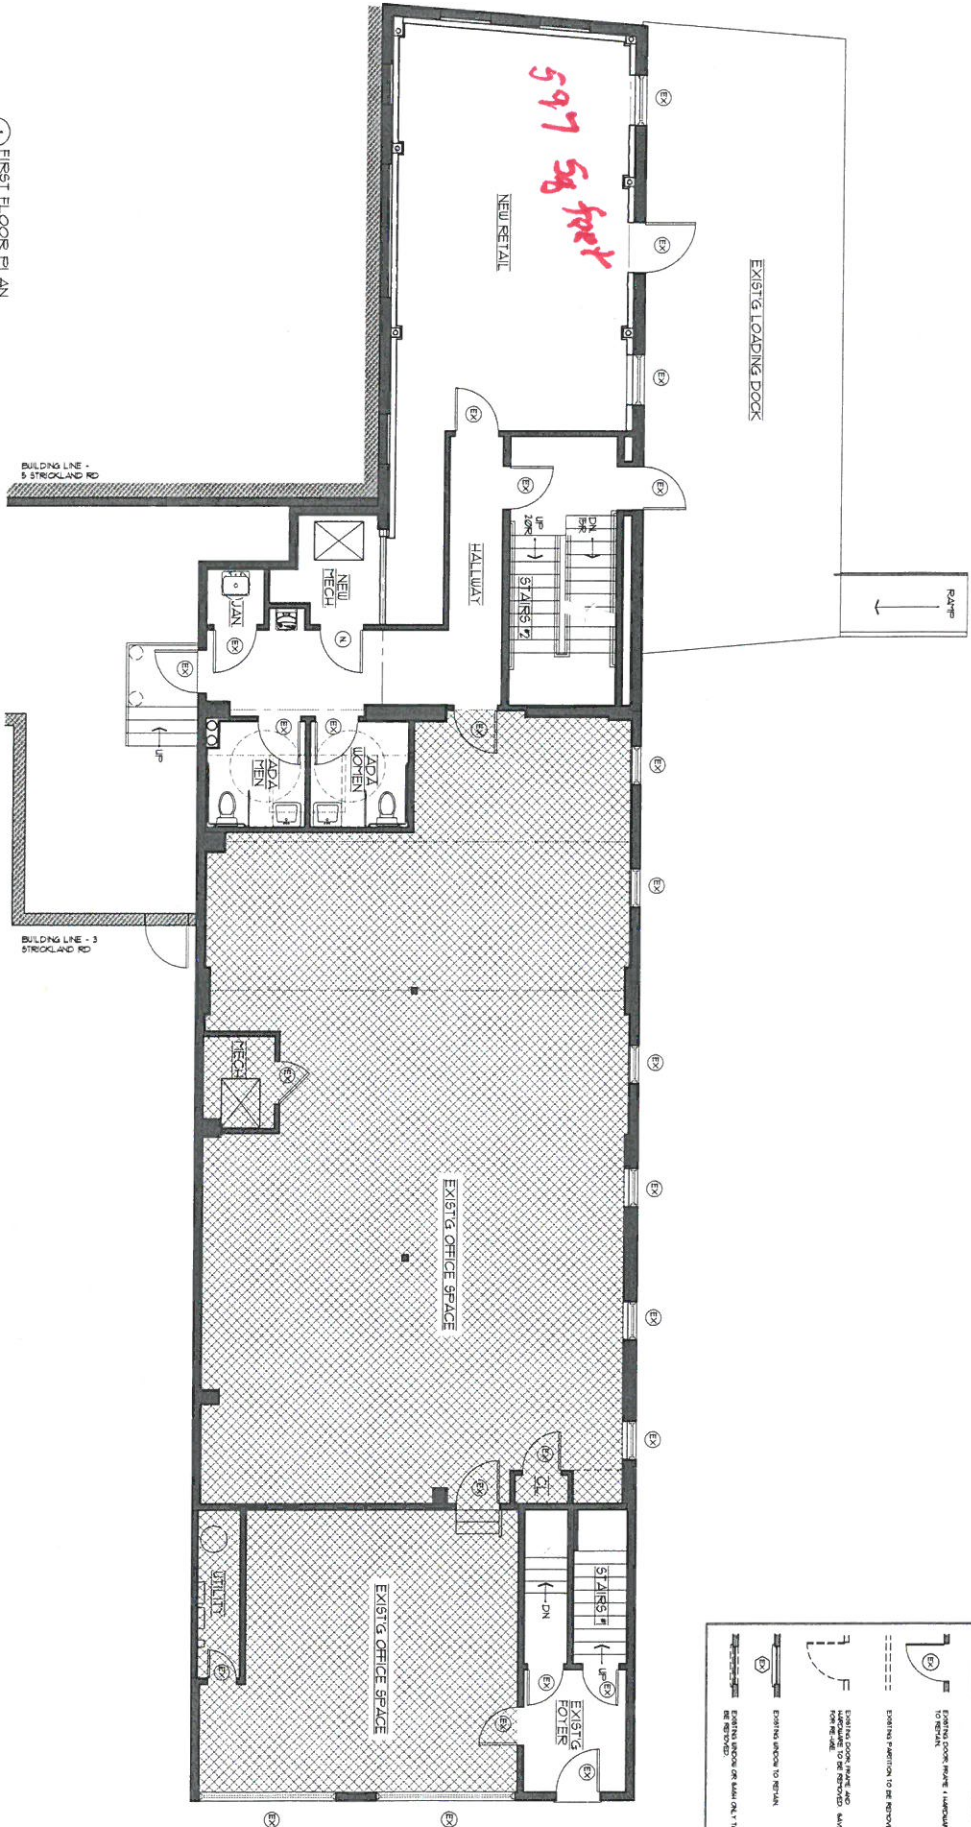

LEGEND	
	EXISTING WALL TO REMAIN
	EXISTING DOOR FRAME & HARDWARE TO REMAIN
	EXISTING DOOR FRAME AND HARDWARE TO BE REMOVED
	EXISTING WINDOW TO REMAIN
	EXISTING WINDOW TO BE REMOVED

NO.	DATE	ISSUE
1	4/14/13	FOR REVIEW



DRAWING TITLE  
FIRST FLOOR PLAN - PROPOSED

PROJECT  
GEH PROPERTIES, LLC.  
113 EAST PLYMOUTH AVE  
GREENWICH CT

RIDBERG + Associates  
Architects & Associates  
Architects Inc.  
Greenwich, CT 06830  
203.629.9221 (FAAX)  
www.ridberg.com

DATE	APRIL 10, 2013	DWG NO.
SCALE	1/4" = 1'-0"	
DRAWN BY	CJR	
PROJECT NO.	10298	<b>A2.0</b>