

P:\Alberto\2K25-PROJECTS\912 Cedar\LOC-MAP.TIF

VICINITY MAP



NT5

PROJECT AREA TABLE:

PROPERTY AREA (SQFT): 6,141  
 EXISTING RETAIL AREA (SQFT): 2,360

PROJECT GENERAL INFORMATION:

OWNER/ APPLICANT:  
 MAILING ADDRESS:  
 COUNTY: SANTA CRUZ, CA  
 APN: 005-043-15-000  
 LAND USE: COMMERCIAL BUILDING

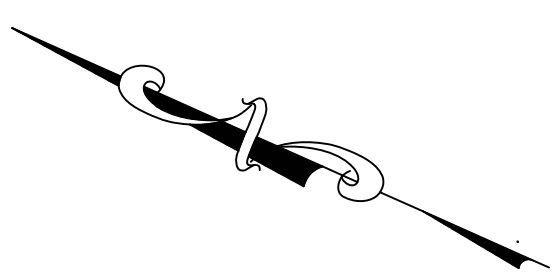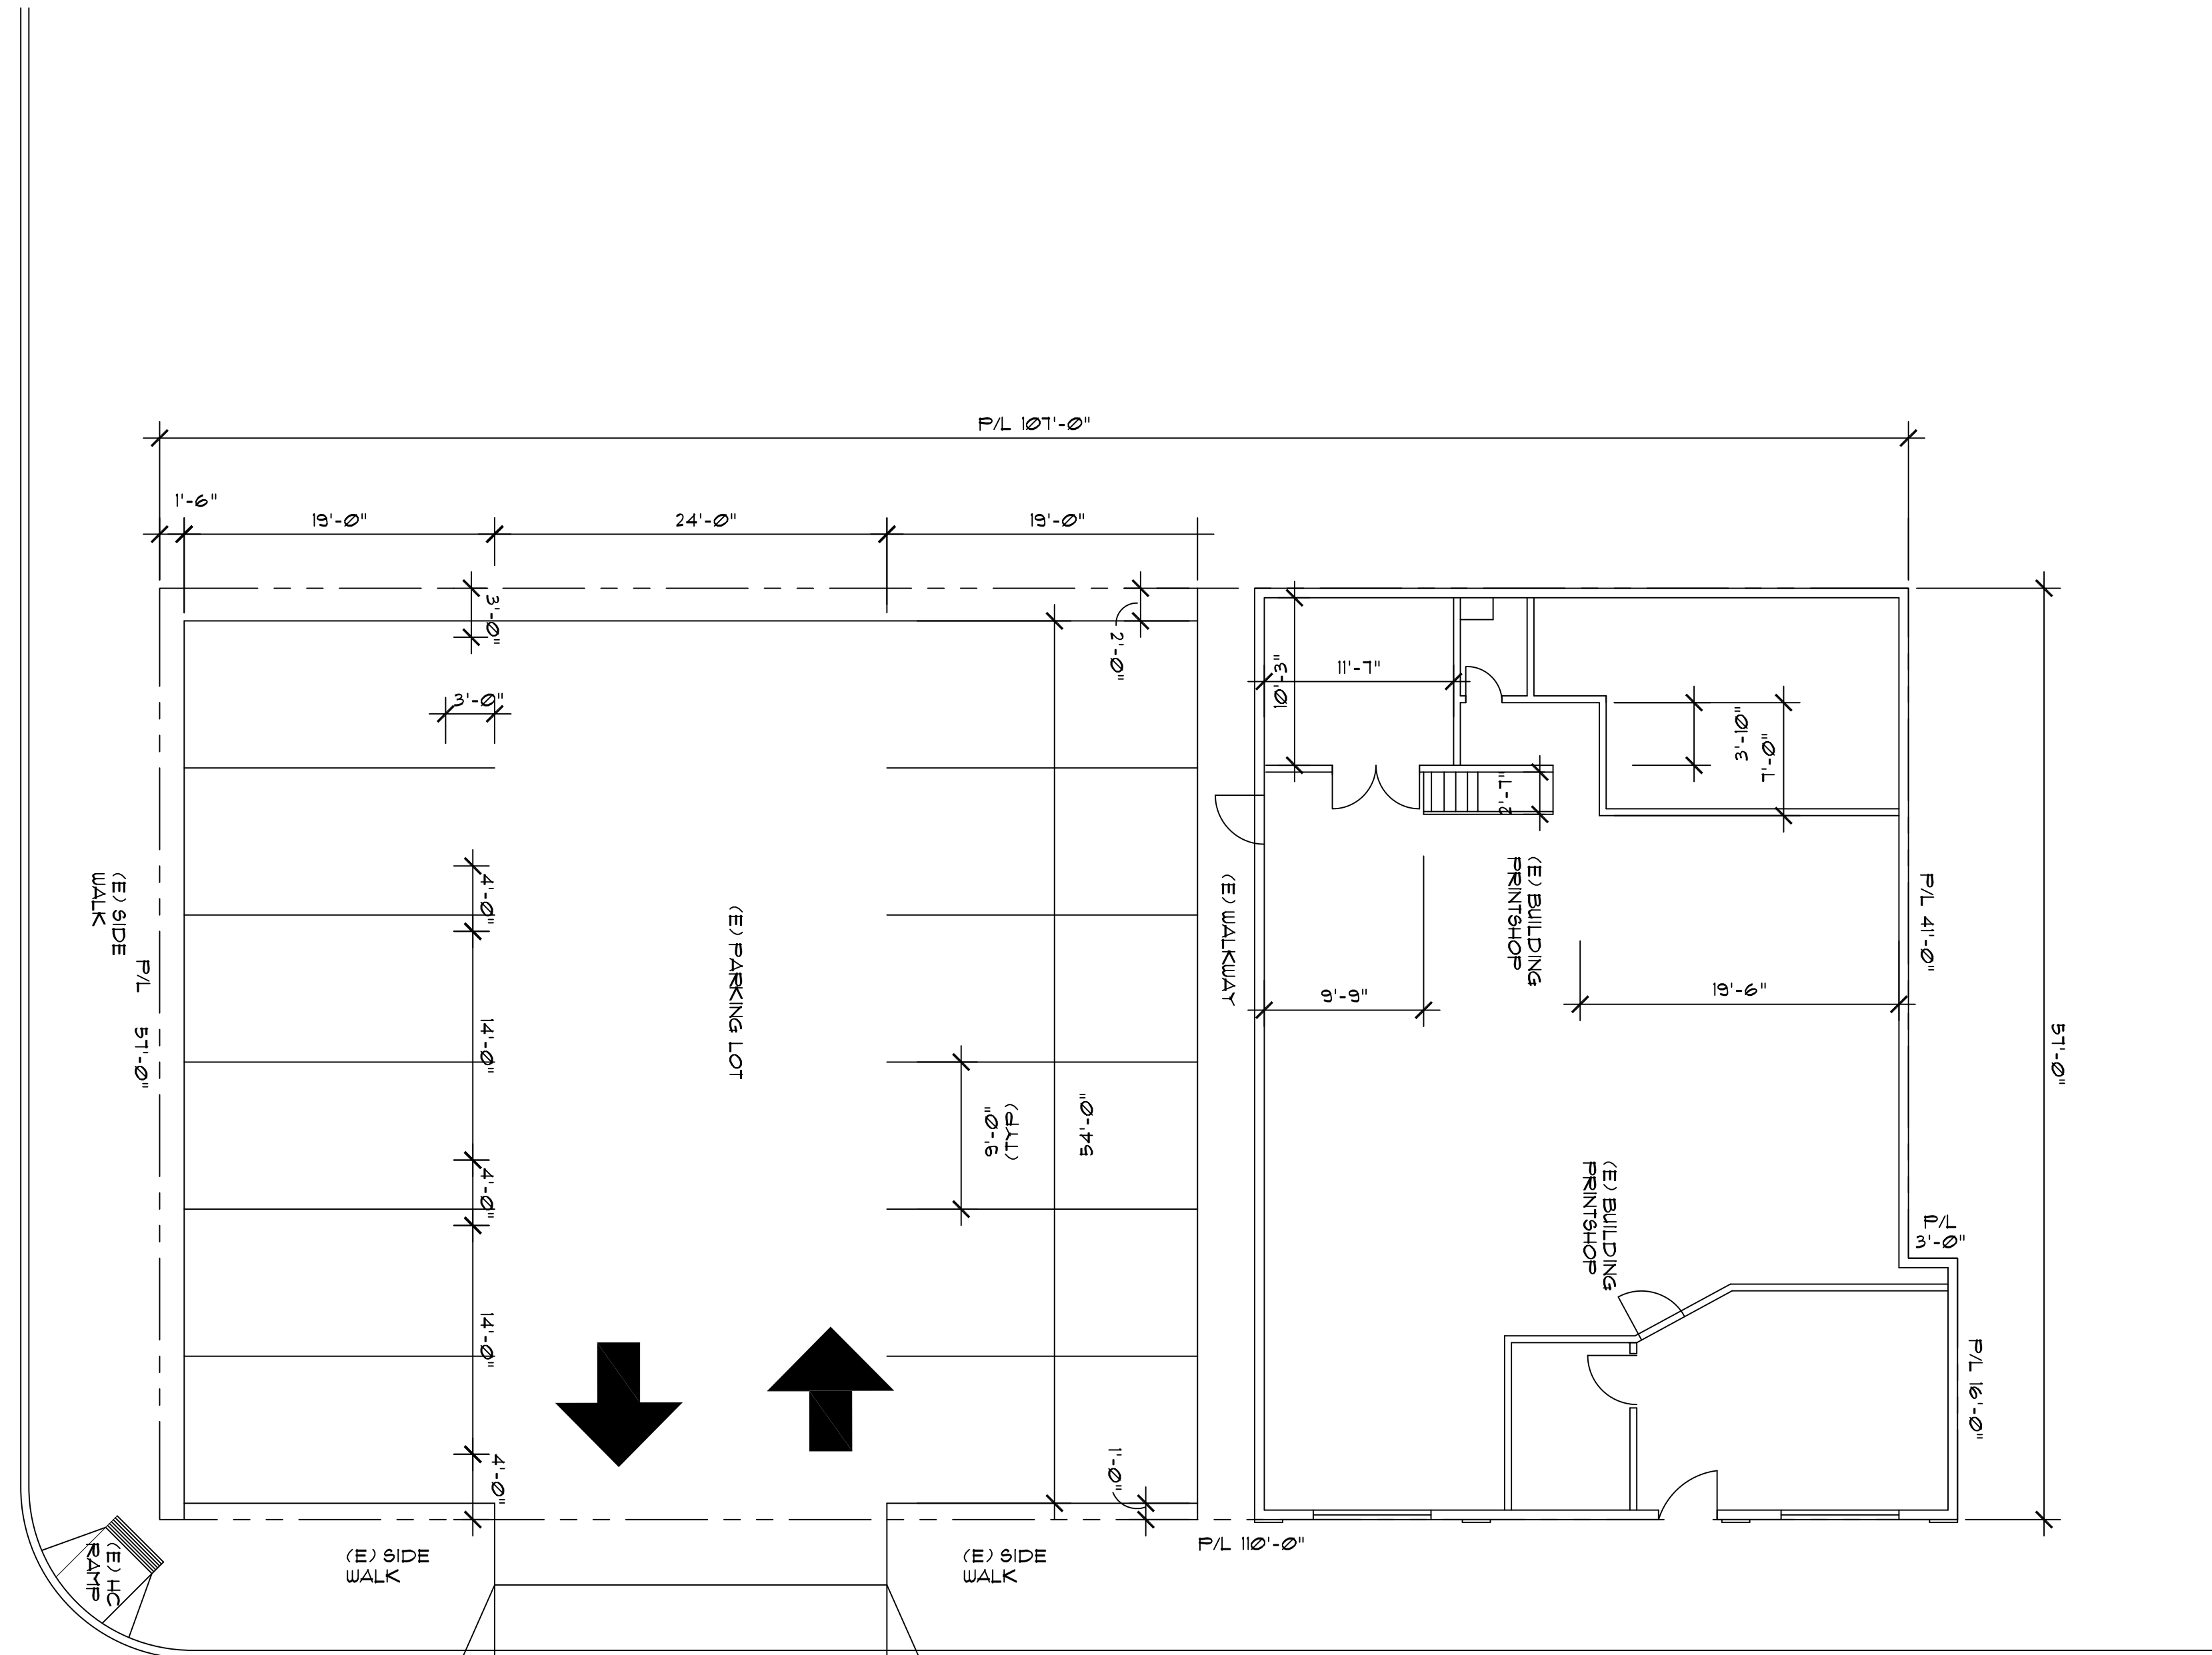

CEDAR AVE

EXISTING SITE & FLOOR PLAN

1/8" = 1'-0"

REV.	BY	DESCRIPTION	DATE

NEW RETAILS

912 CEDAR AVENUE  
 SANTA CRUZ, CA 95060

SHEET TITLE:

COVER SHEET  
 SITE PLAN  
 FLOOR PLAN

DRAIN:	SHEET
CHECKED:	A = 1
DATE:	
SCALE: AS NOTED	
JOB NO:	
OF 2 SHEETS	