

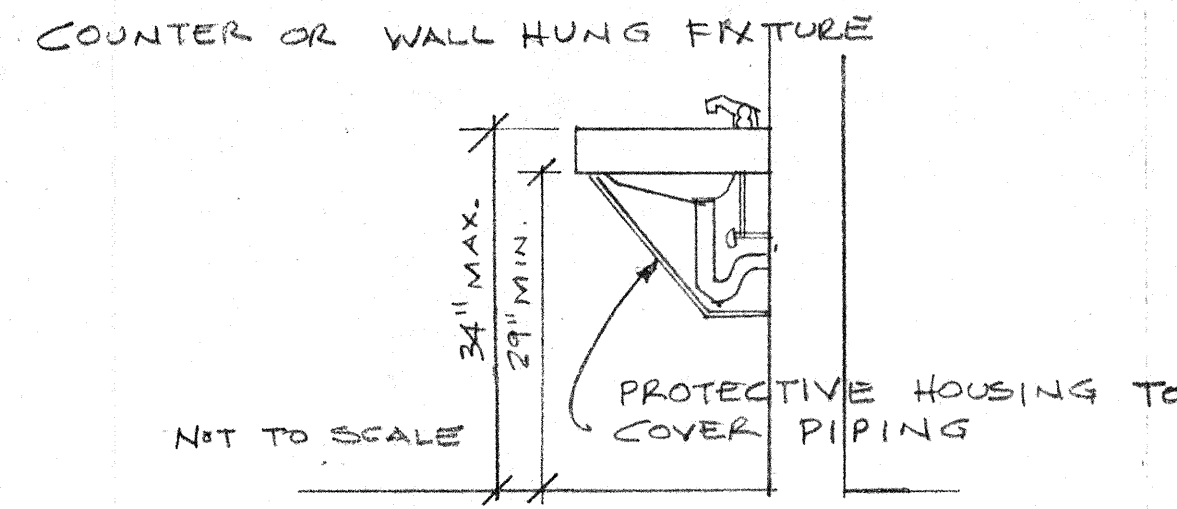
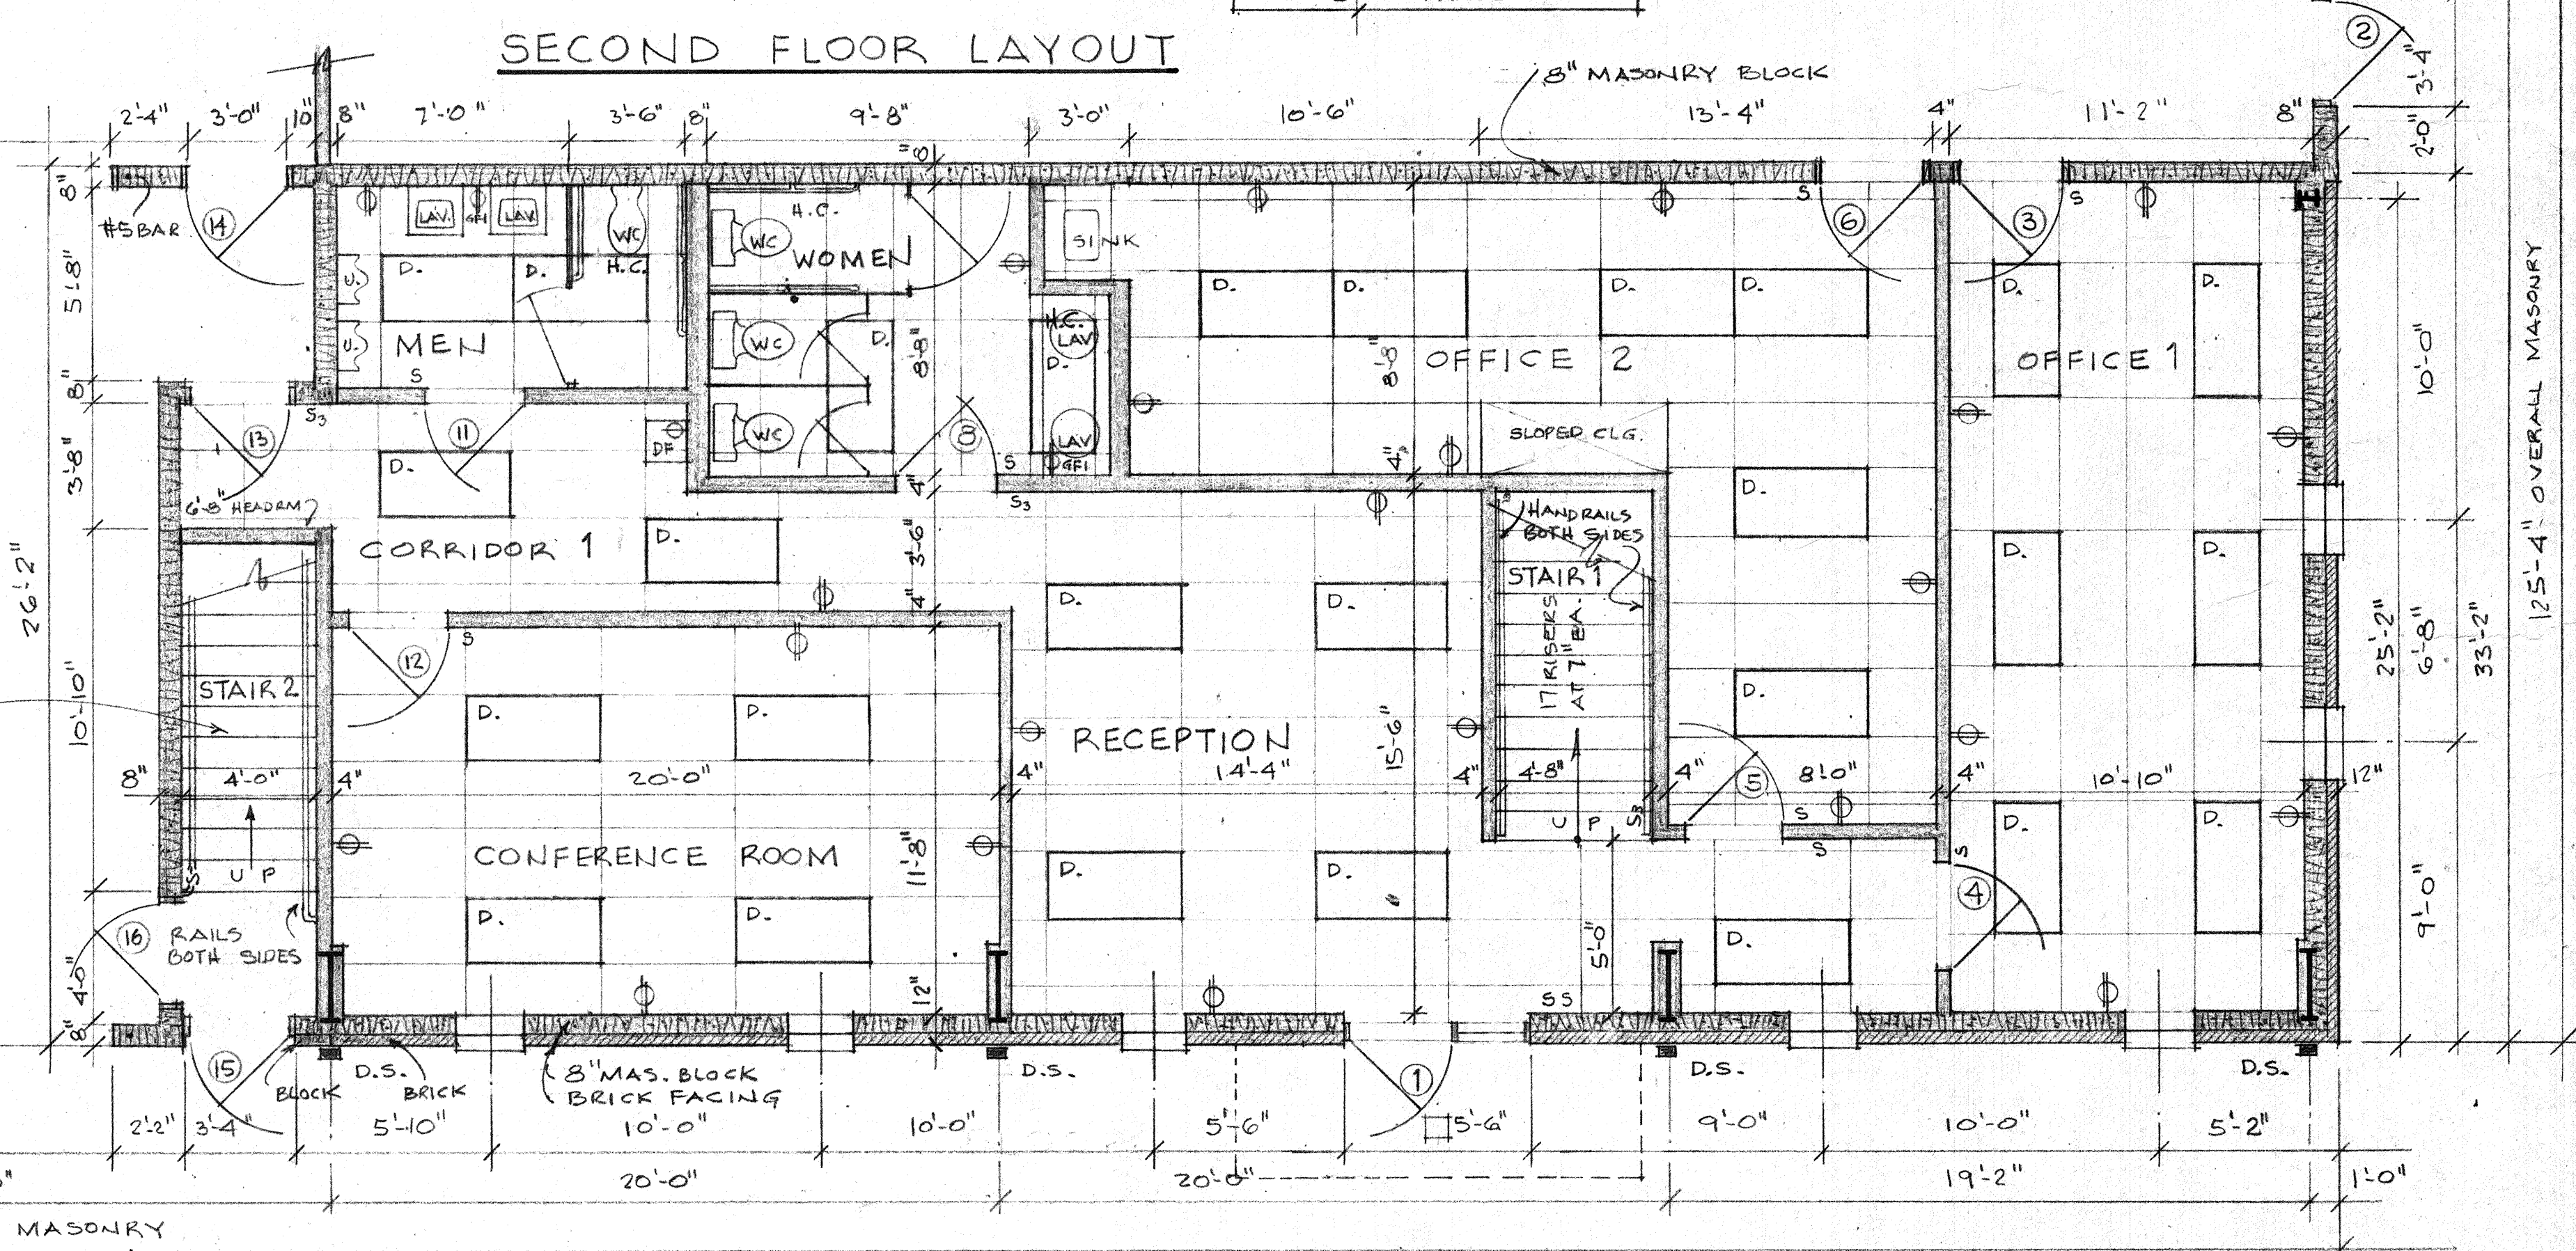


DOOR SCHEDULE

PLAN NO.	WIDTH	HGT.	MATERIAL	LABEL	NOTES
1	3'-0"	7'-0"	ALUM.		GLAZED
2	3'-0"	7'-0"	STEEL		
3	3'-0"		STEEL	C: 45	CLOSER
4	3'-0"				
5	3'-0"				
6	3'-0"		STEEL	C: 45	CLOSER
8	3'-0"				
9	5'-0"	6'-8"	CASED OPG		
10	2'-8"				
11	3'-0"				
12	3'-0"				
13	3'-0"	6'-8"	STEEL	C: 45	CLOSER
14	3'-0"	7'-0"			
15	3'-0"	7'-0"	ALUM.		GLAZED
16	3'-0"	7'-0"	STEEL	B: 1HR	CLOSER
17	3'-0"	7'-0"	ALUM.		GLAZED
18	3'-0"	7'-0"	STEEL		
19	3'-0"	7'-0"	STEEL		
20	3'-0"	7'-0"	STEEL		
21	3'-0"	7'-0"	STEEL		
22	3'-0"				
23	3'-0"				
24	2'-6"				
25	2'-8"				
26	2'-8"				
27	2'-4"				
28	2'-4"				
29	2'-8"				
30	3'-0"				
31	2'-8"				
32	3'-0"	7'-0"	STEEL	B: 1HR	CLOSER

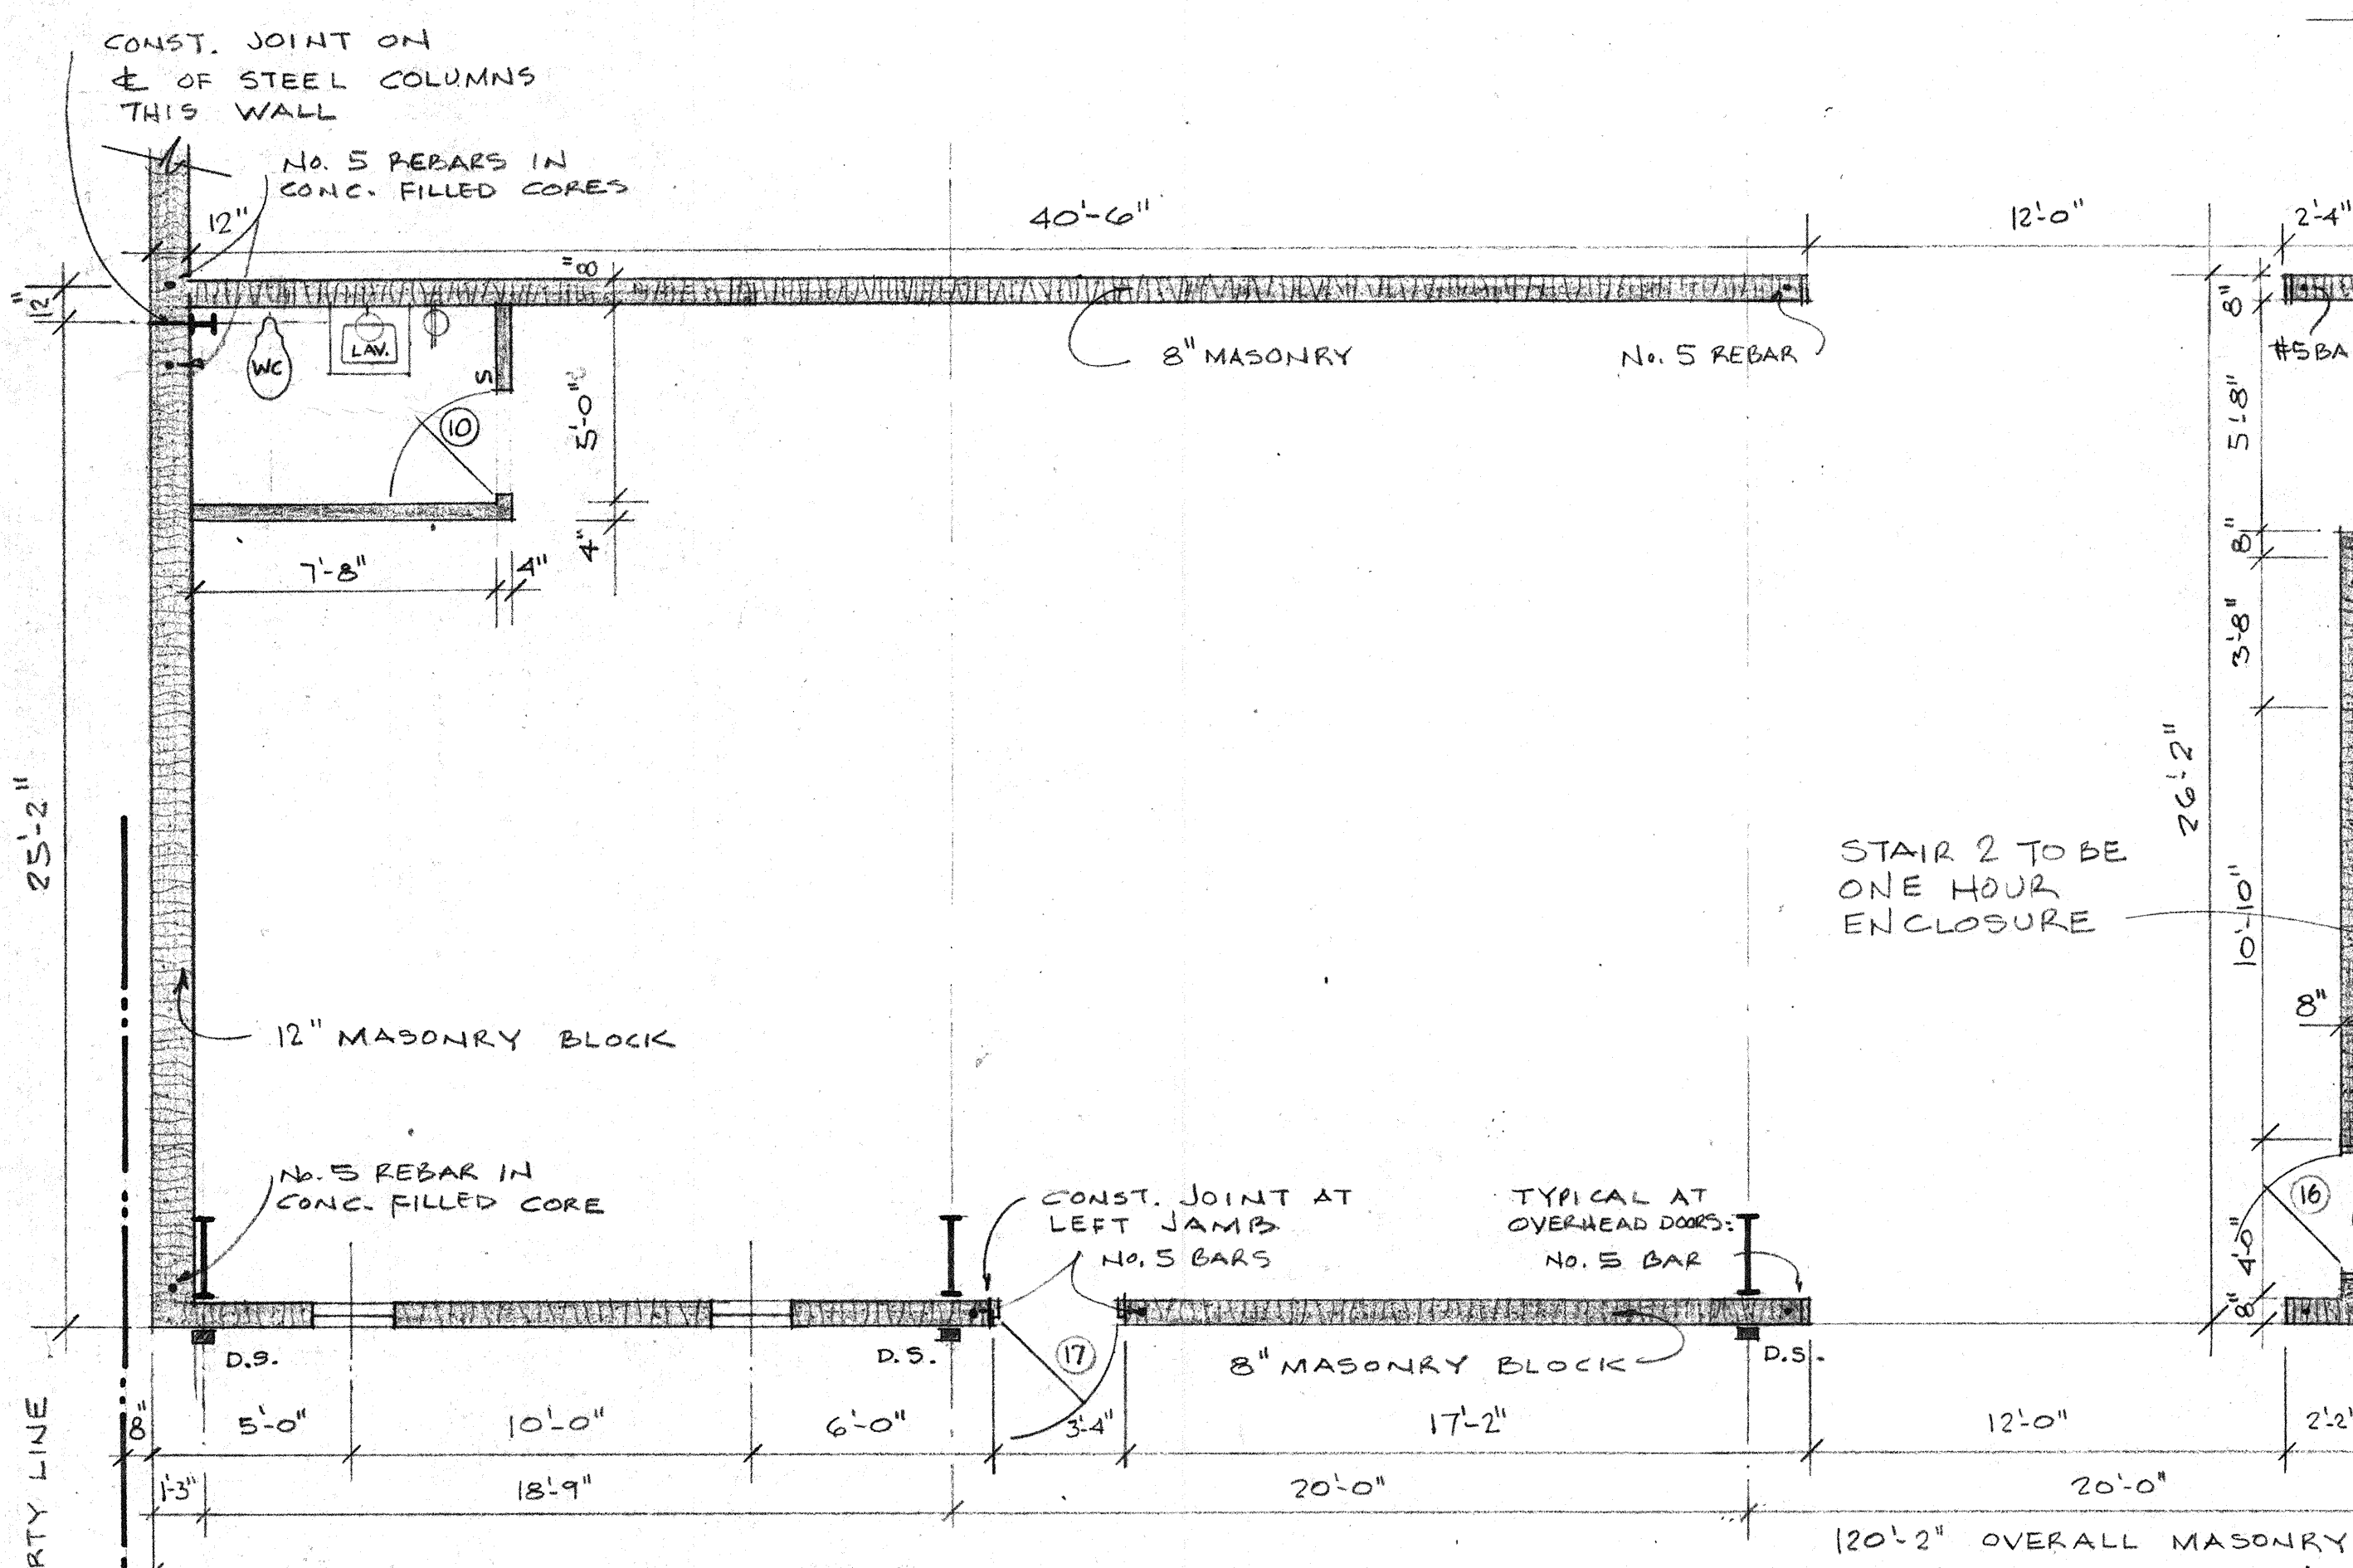

HANDICAP LAVATORY DETAIL
 TYPICAL ALL 1ST FLOOR LAVATORIES
 1-HR RATED WALL TO ROOF
 1ST FL. FIXTURES & COMPARTMENTS SHALL MEET LATEST NORTH CAROLINA STATE BLDG. CODE HANDICAPPED SECTION

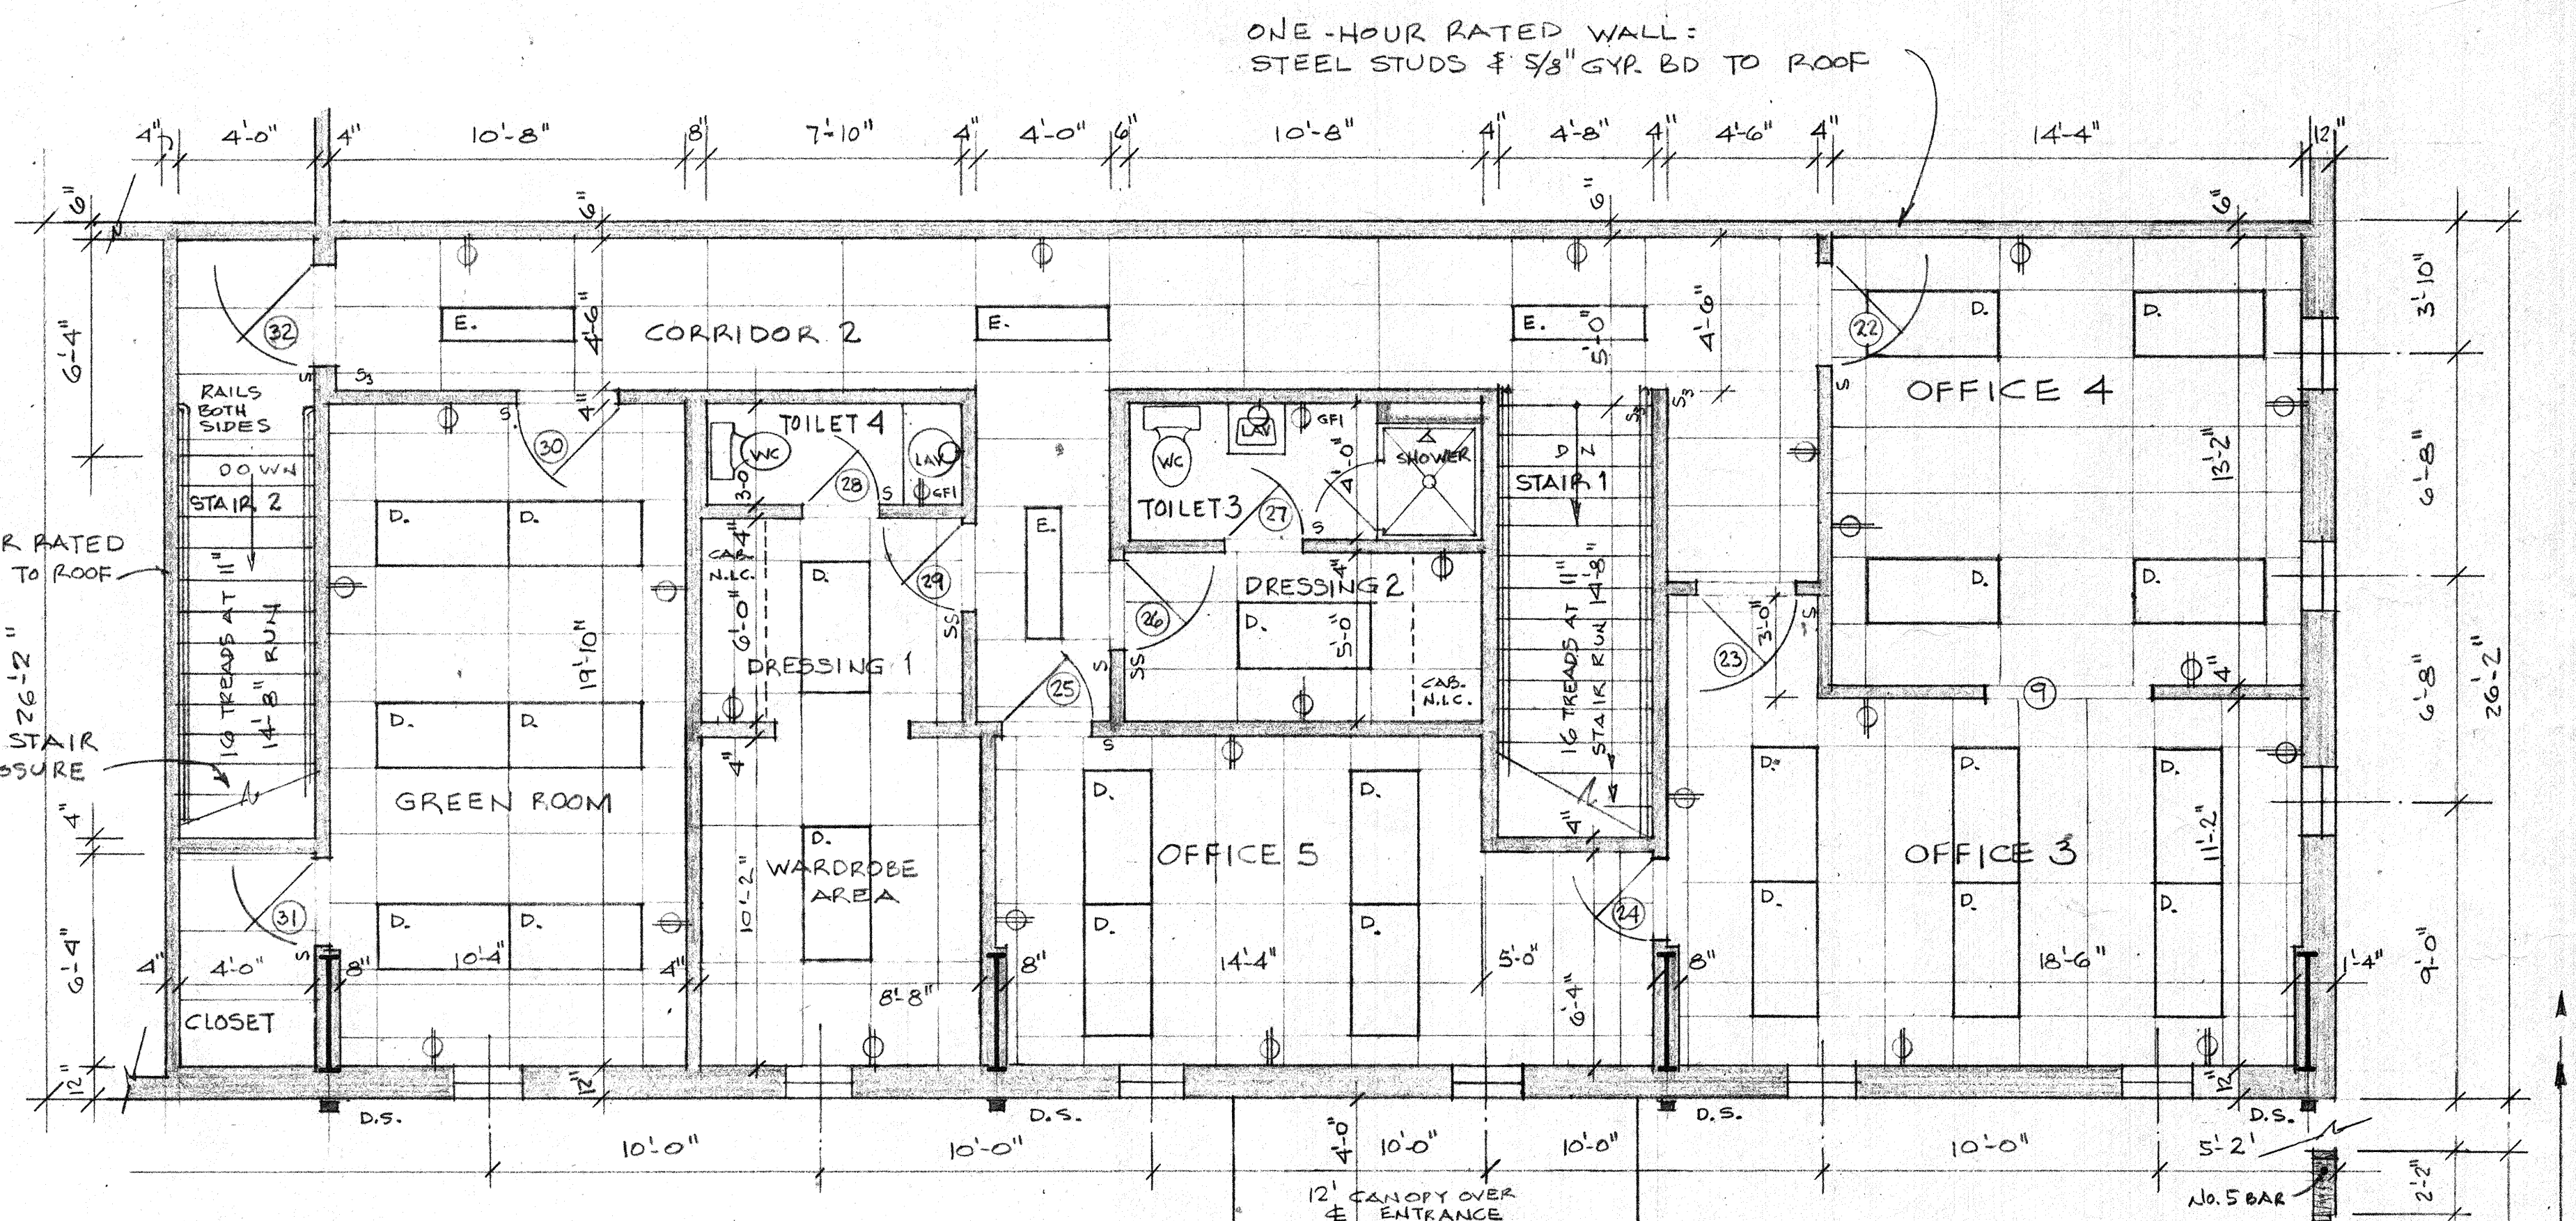

WINDOWS
 TYPICAL: ALL:
 FIXED ALUMINUM - BRONZE COLOR
 INSULATED CLEAR GLASS
 SIZE: 2'-0" WIDTH x 5'-0" HEIGHT

FIRST FLOOR LAYOUT

SCALE 1/4" = 1'-0"



PROPOSED BUILDING
 FOR DR & A
 WILLOW ST. AT DECATUR NASHVILLE, TN.

PAUL M. JOHNSON-ARCHITECT
 4206 FARRAR AVENUE NASHVILLE, TENNESSEE 37215

SHEET
2
 2-12-91
 DATE