

NOTES AND REFERENCES:

1. Survey conducted by J. W. ...  
2. Survey conducted by J. W. ...  
SOIL TESTING RESULTS - LOT 82


SOIL TESTING RESULTS - LOT 82  
TEST NO. 1  
TEST NO. 2  
SOIL TESTING RESULTS - LOT 8201

SOIL TESTING RESULTS - LOT 8201  
TEST NO. 1  
TEST NO. 2  
SOIL TESTING RESULTS - LOT 8202

SOIL TESTING RESULTS - LOT 8202  
TEST NO. 1  
TEST NO. 2  
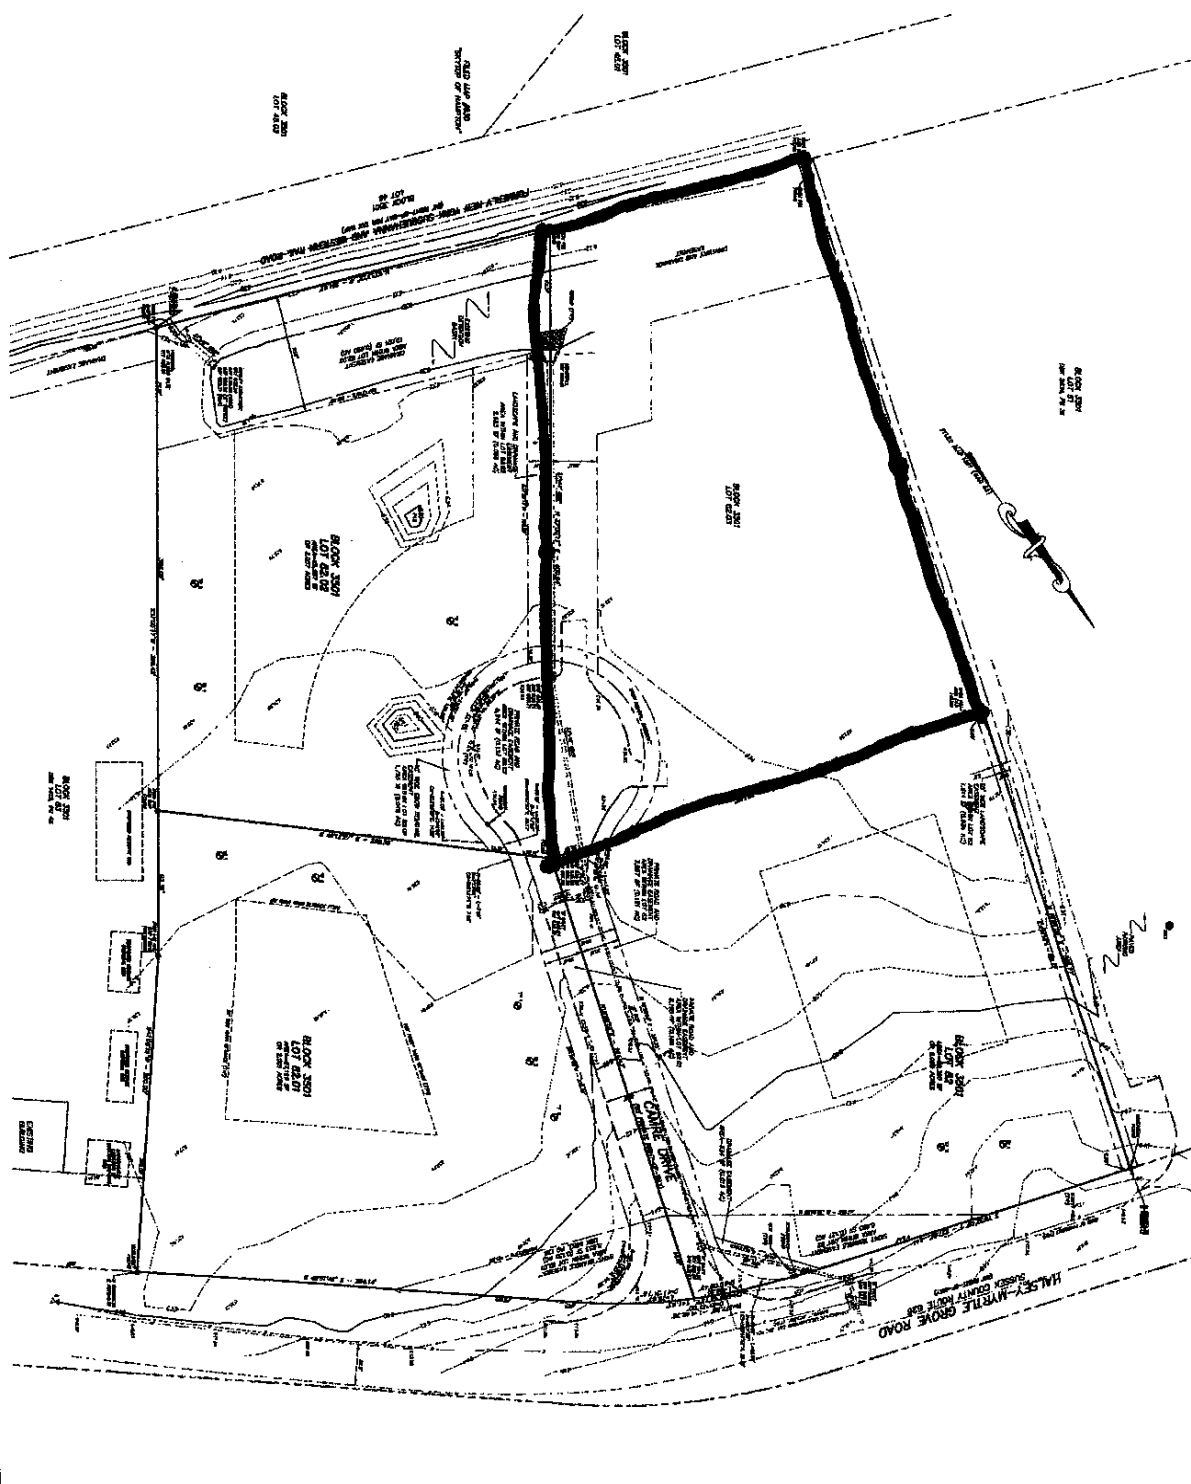

GRAPHIC SCALE  
1" = 50' ±

<b>DYNASTRA WALKER</b> Division Manager		BOUNDARY AND TOPOGRAPHIC SURVEY PLAN	
PRELIMINARY & FINAL SITE PLAN CHARGE ENTERPRISES, LLC BLOCK 3301 LOT 8201 HALSETT-AVANTILE GROVE ROAD & CHARGE DRIVE TOWNSHIP OF HAMILTON SUSSEX COUNTY, NEW JERSEY		DATE: 08/11/09	
PROJECT: 08/11/09		SCALE: AS SHOWN	
DRAWN BY: J. W. ...		CHECKED BY: J. W. ...	
APPROVED BY: J. W. ...		DATE: 08/11/09	