

LEGEND	
EXISTING WALLS	---
NEW WALLS	---
EXISTING DOOR	---
NEW/RELOCATED DOOR	---



ISSUE DATES	
11-07-224	ISSUE
	REVIEW

THE PRESERVE
 2030 NORTH LOOP WEST, HOUSTON, TX 77018
 SUITE 100

PROJECT: 625-THE PRESERVE
 PLT SCALE: 3/32" = 1'-0"
 SHEET SIZE: 8.5 X 11
 CHECKED BY: WM
 DRAWN BY: WM
 FILE NAME: 625-THE PRESERVE

SHEET TITLE
EXISTING PLAN

SHEET NUMBER
EX-1

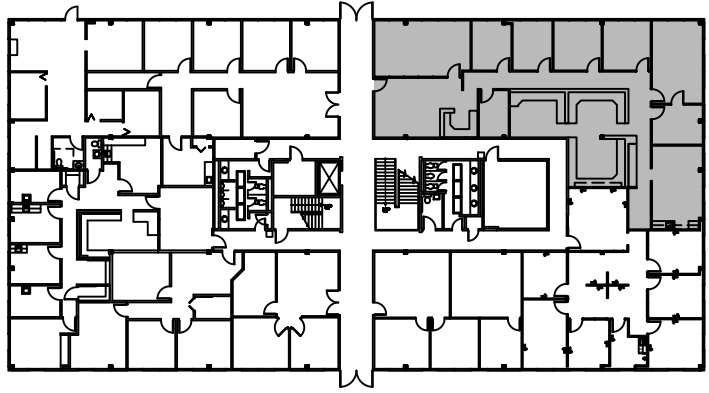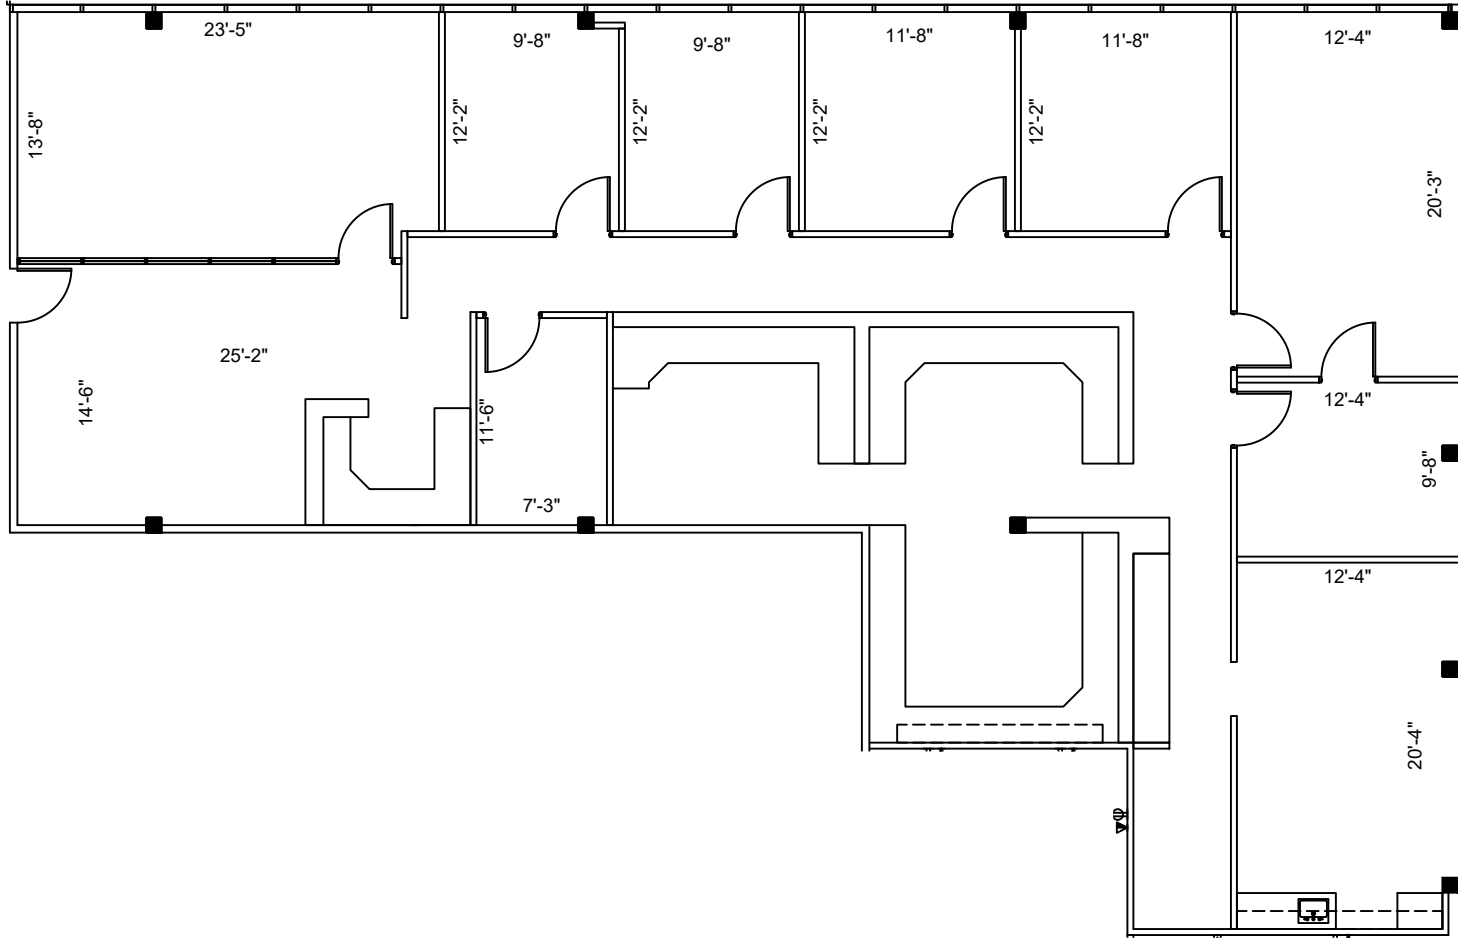

NORTH
 1st FLOOR
 KEY PLAN

SUITE 100
3,238 NRA

1 FLOOR PLAN
 SCALE: 3/32" = 1'-0"

FLOOR PLANS MAY NOT BE TO SCALE AND MAY NOT REFLECT EXISTING CONDITIONS AND SHALL NOT BE RELIED UPON AS SUCH THESE DRAWINGS ARE DESIGN INTENT AND ARE AN EXHIBIT TO THE LEASE