


ND = New Data
 NP = New Phone

Where there are
 multiple phone
 lines only one
 need unless
 noted.

EXHIBIT B
 FIRST FLOOR

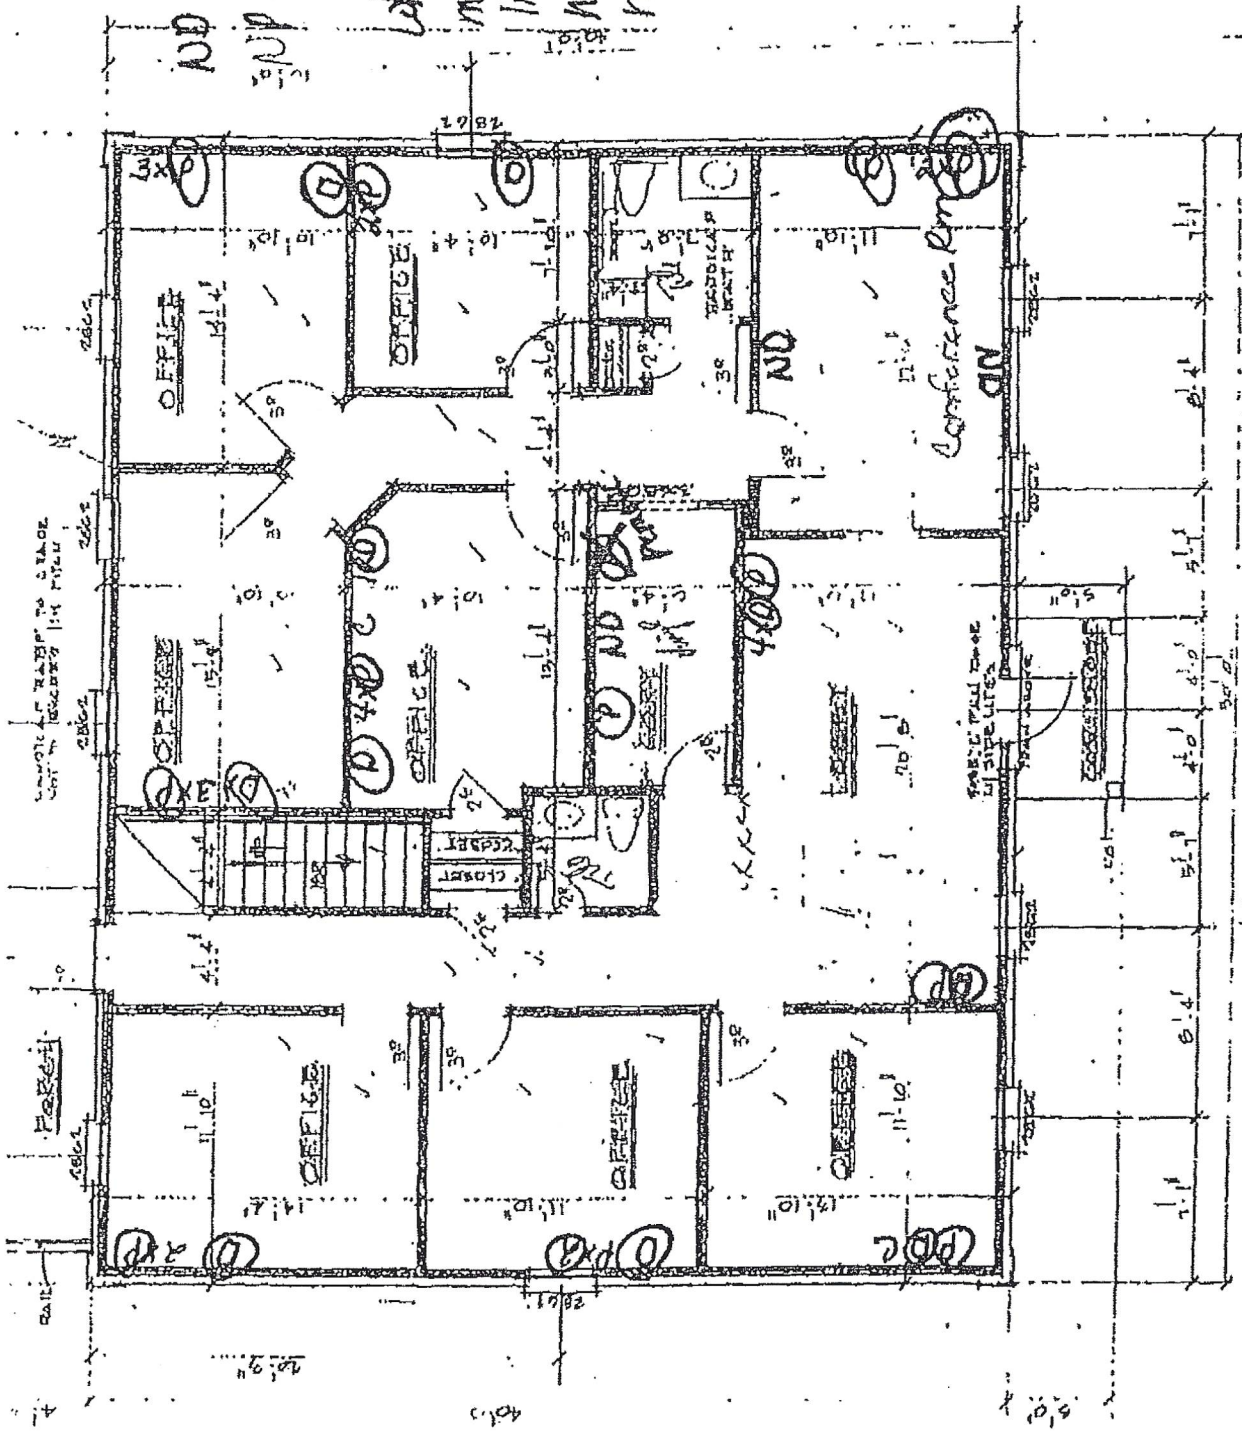

PLANNING SERVICE


DATE: 1/14/74
 DRAWN BY: DMH
 CHECKED BY: GOSWAMI
 SCALE: AS SHOWN
 UPPER: 2200
 LOWER: 2200

EXHIBIT "B"
SECOND FLOOR

ND = New Data
NP = New Phone

where there are
multiple phone lines
only one needed
unless rptd.

NOTE:
OFFICE SPACE - 2731 SQ. FT.
18.75 PARKING SPACES ALLOD.

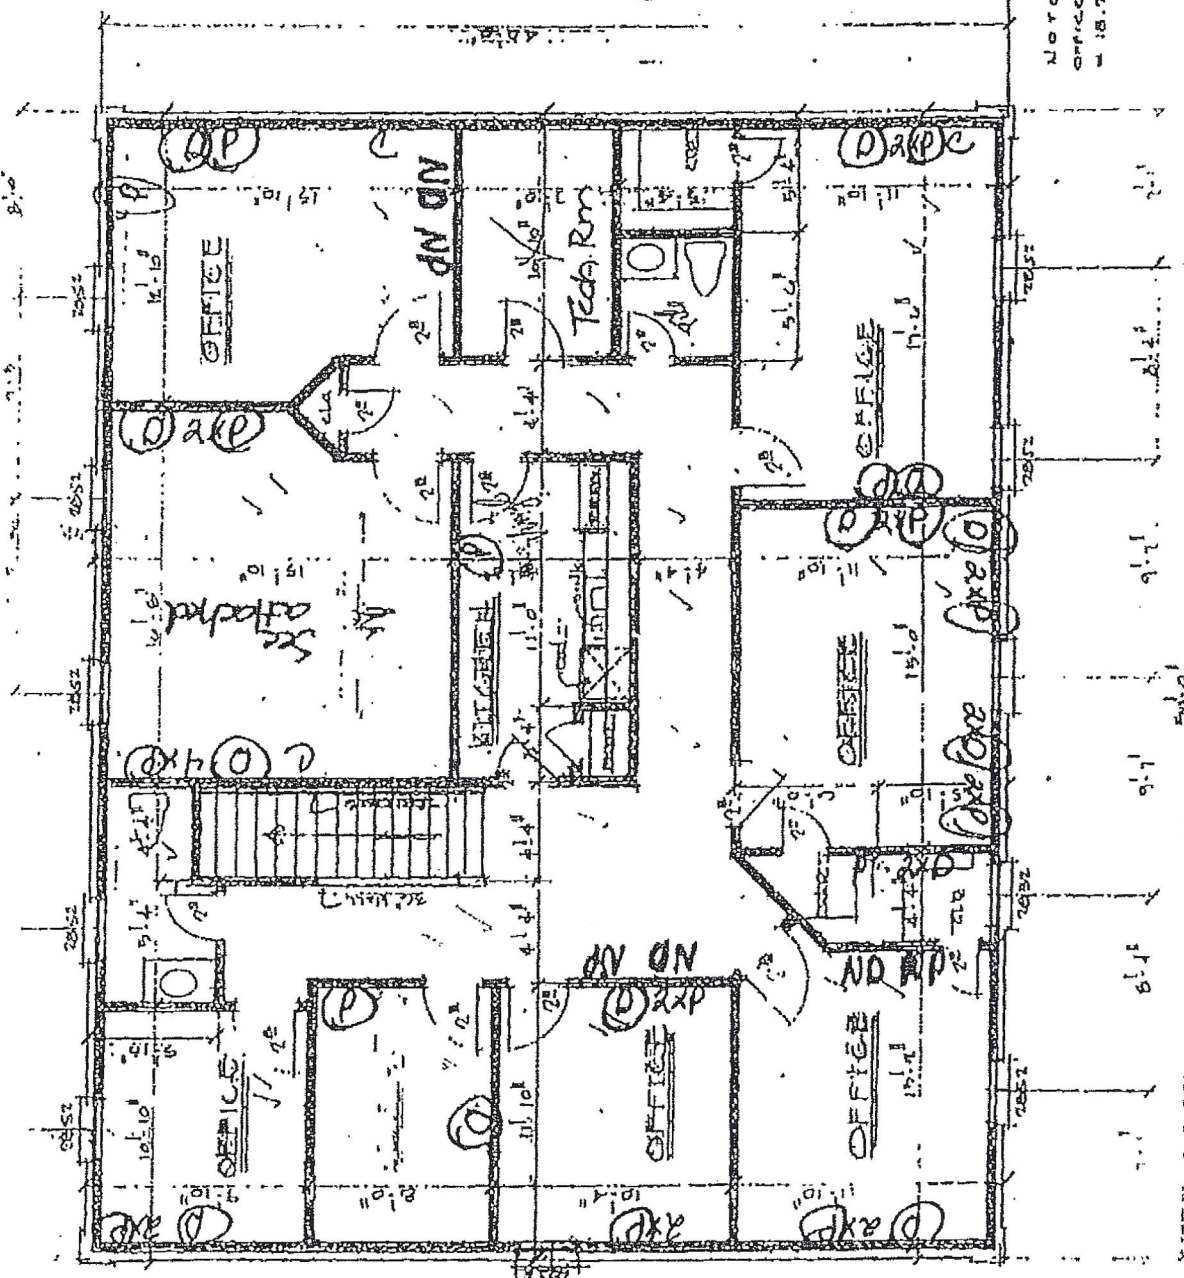

UPPER LEVEL FLOOR PLAN 1/2"

| | | | |
|----------|-------|---------|------------------------|
| DATE | DRAWN | CHECKED | PROJECT |
| 11/14/78 | D.M. | | PLA. N.E. 1188 BT-4000 |
| SCALE | TOTAL | | |
| AS SHOWN | | | |



ERS • PLAN • SERVICE •