

EXISTING PLAN

Back of house

Front of house

< Stationery tub

< Restroom


< Existing build out

Piazza Plaza Unit #24


1200 SFT

Scale 1 block = 1 SFT


Front Door

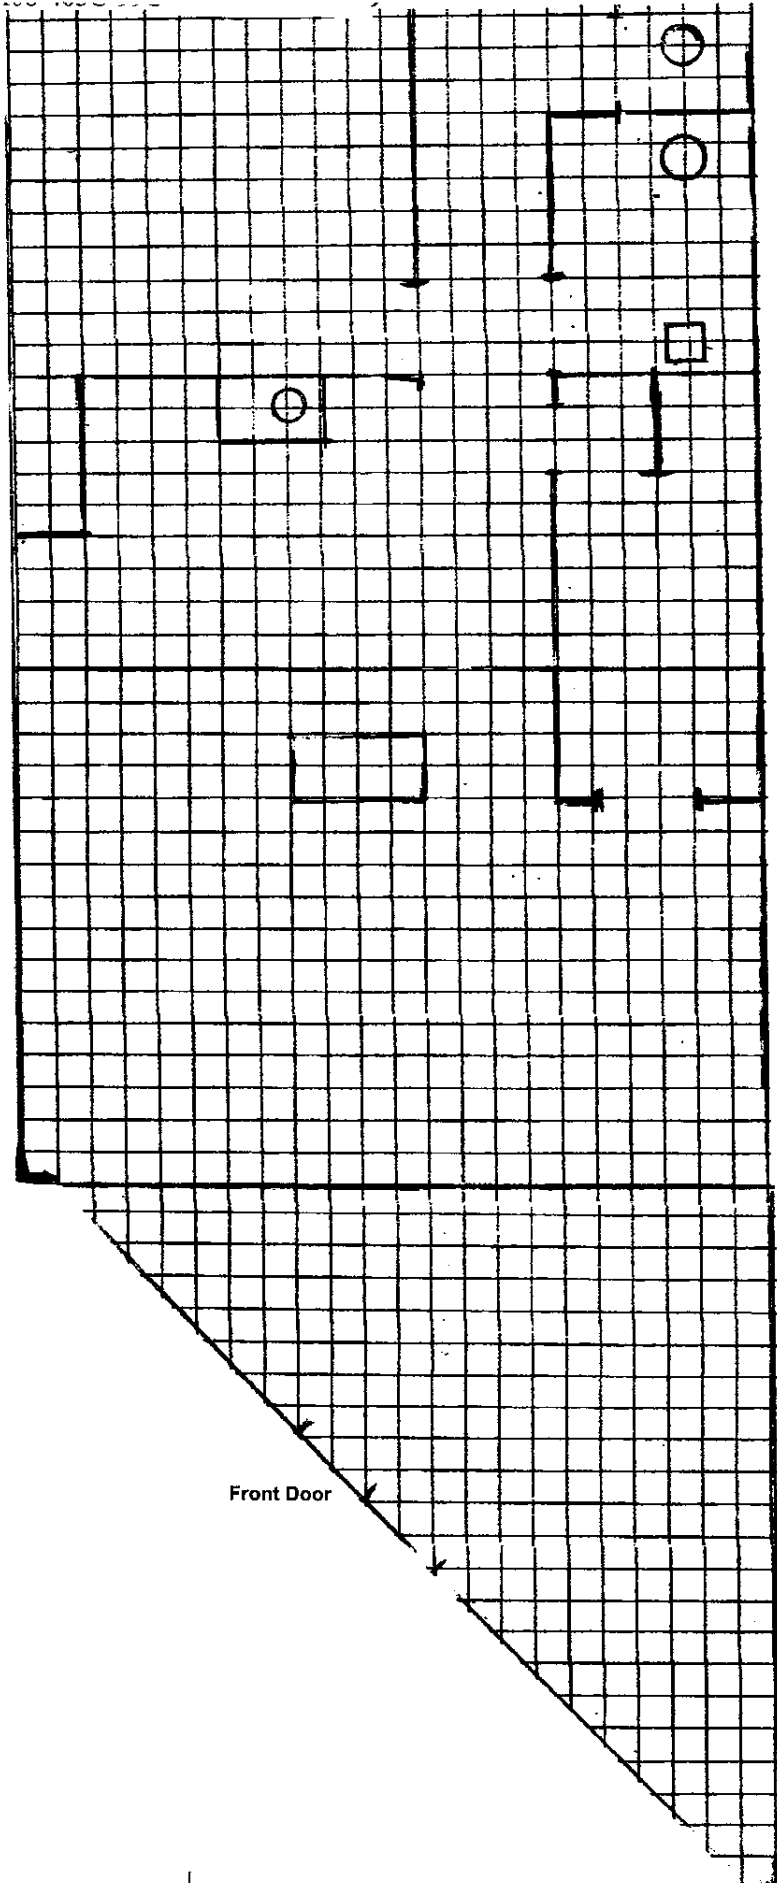

PROPOSED

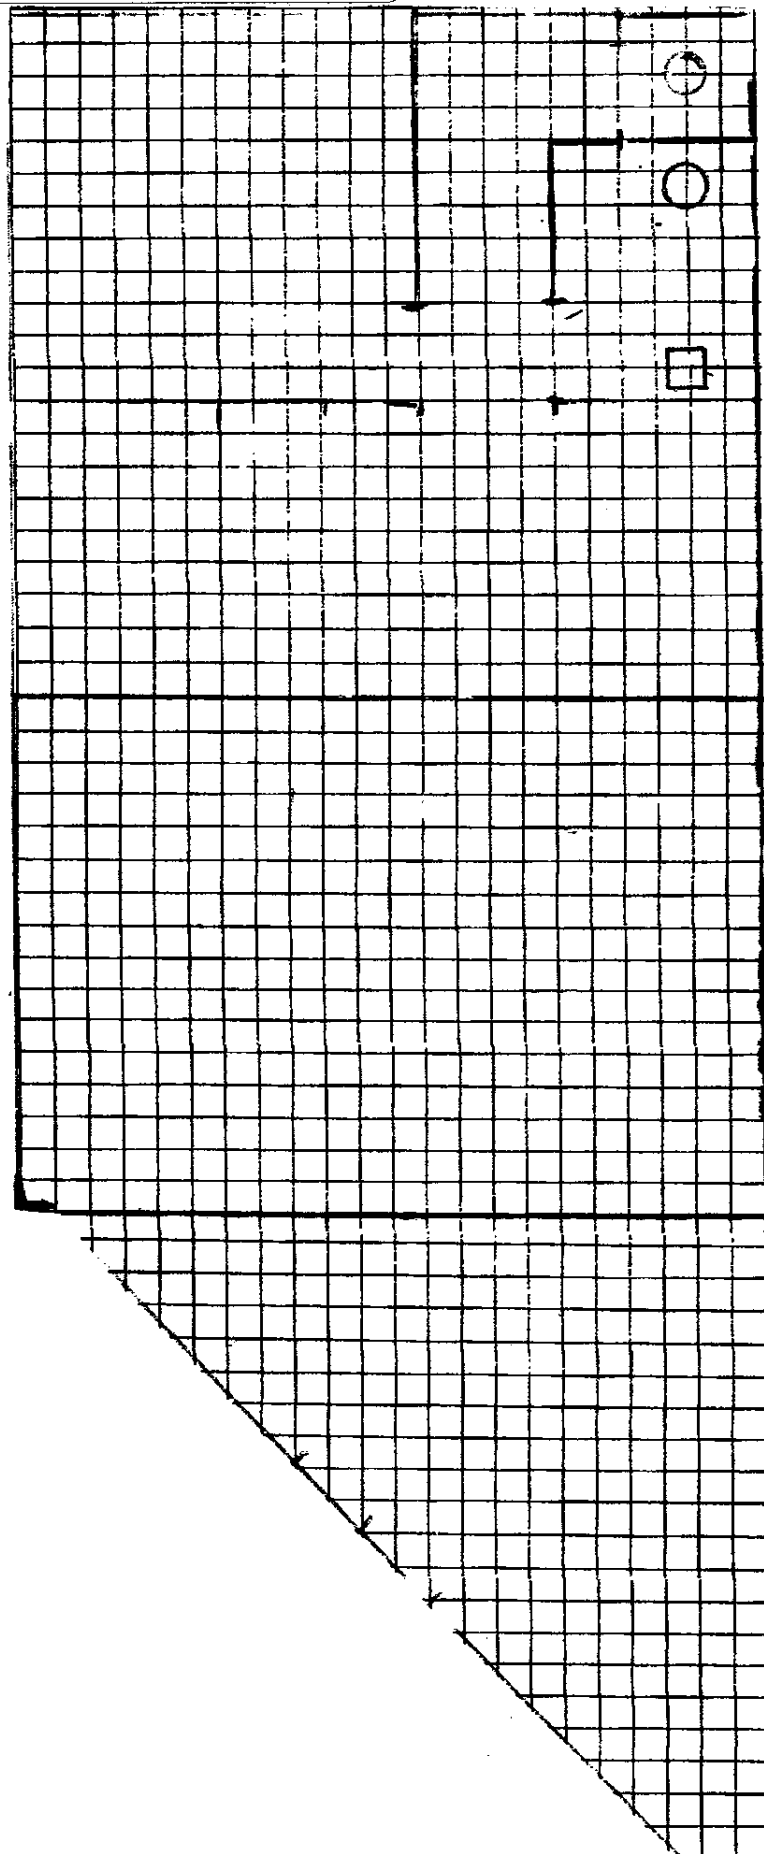

Piazza Plaza Unit #24
1200 SFT
Scale 1 block = 1 SFT

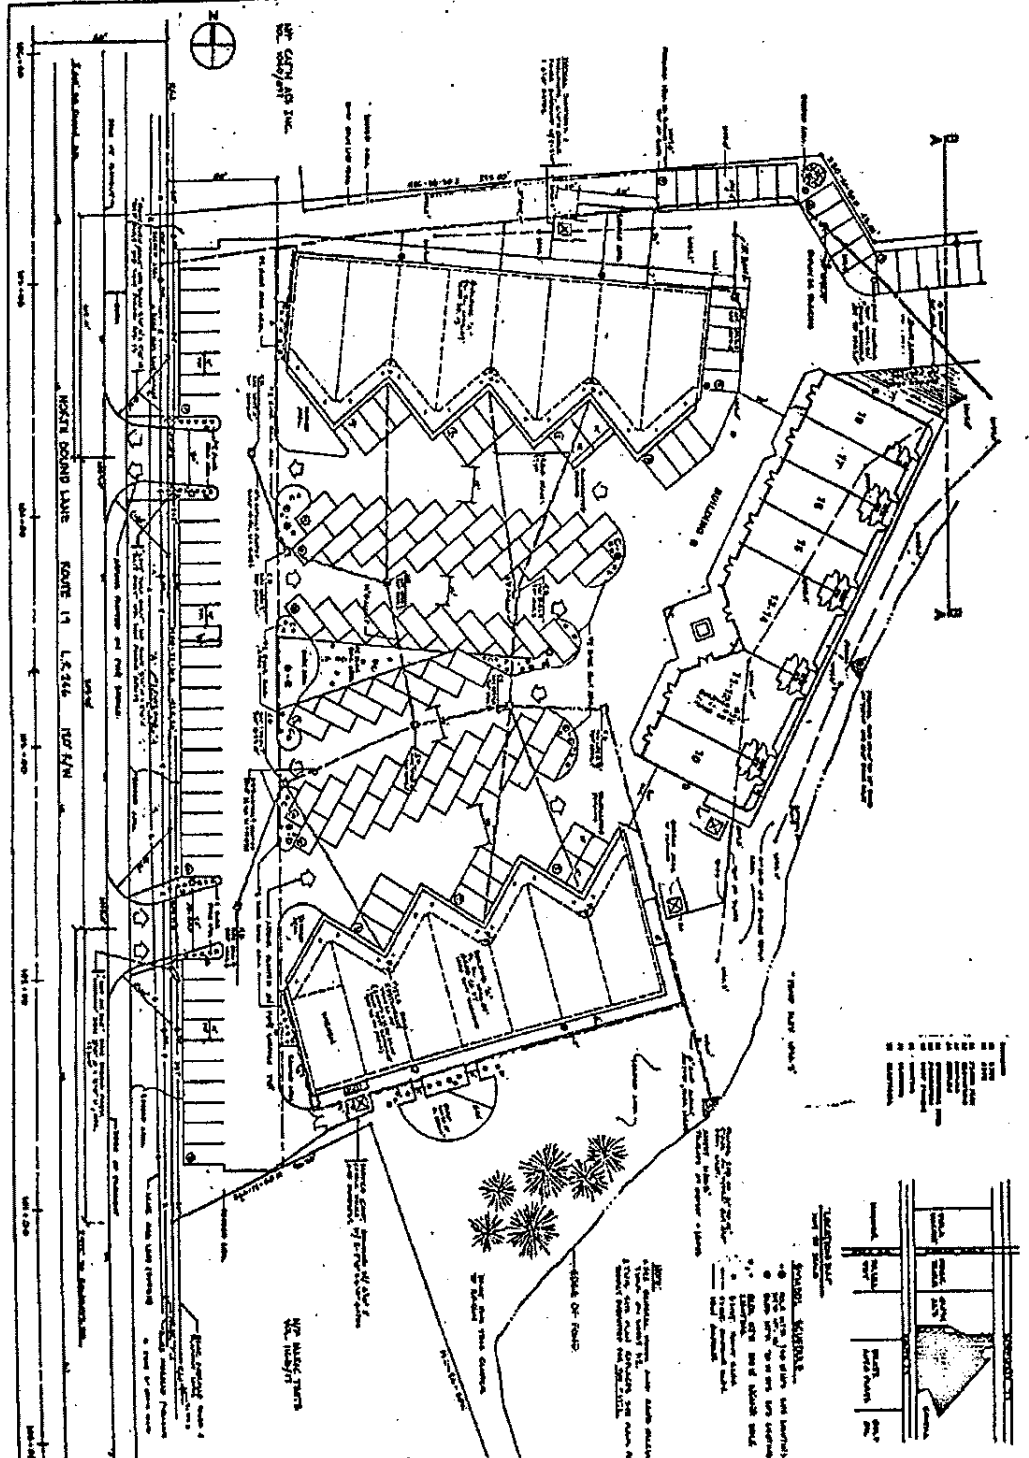

X

THE PIAZZA
 CRANBERRY TOWNSHIP
 DEVELOPED BY MORLA, INC.
 101 SMITH DRIVE
 EVANS CITY, PA. 16033


SITE PLAN
 7.500'




EXHIBIT A-1

BK 1955 PG0091


NORTH ELEVATION
SCALE 1/8" = 1'-0"

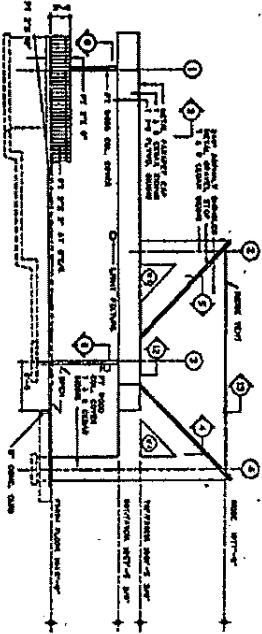


SOUTH ELEVATION
SCALE 1/8" = 1'-0"

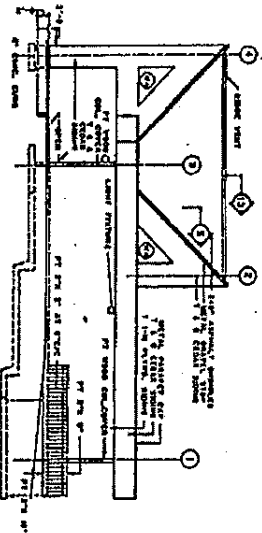

EAST ELEVATION
SCALE 1/8" = 1'-0"

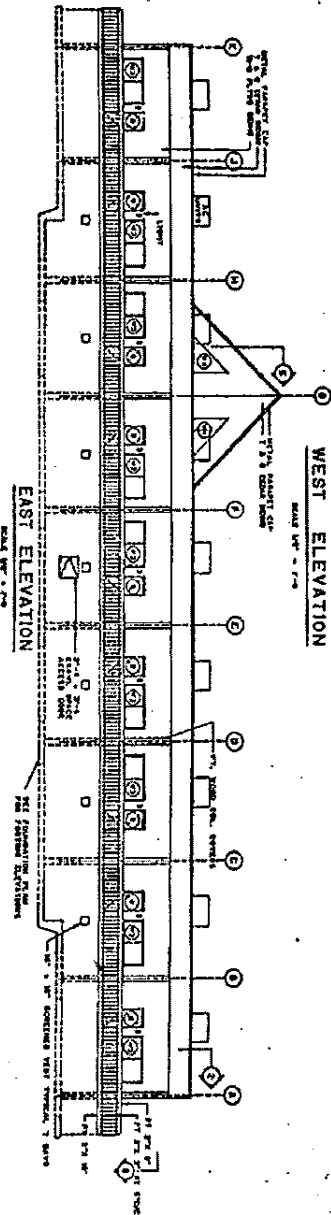

WEST ELEVATION
SCALE 1/8" = 1'-0"

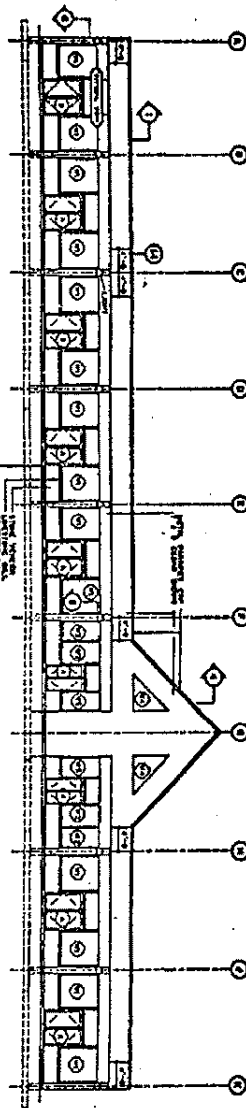

A 2

THE PIAZZA
CRANBERRY TOWNSHIP
DEVELOPED BY NORLA, INC.
101 SMITH DRIVE
EVANS CITY, PA. 16033

BUILDING ELEVATIONS
SCALE 1/8" = 1'-0"



PHD. 24. 003
DATE 4 08 00
PROJECT