
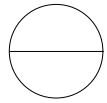


EXTERIOR PERIMETER AREA - 4,150 SF

2,554 SF

1,596 SF

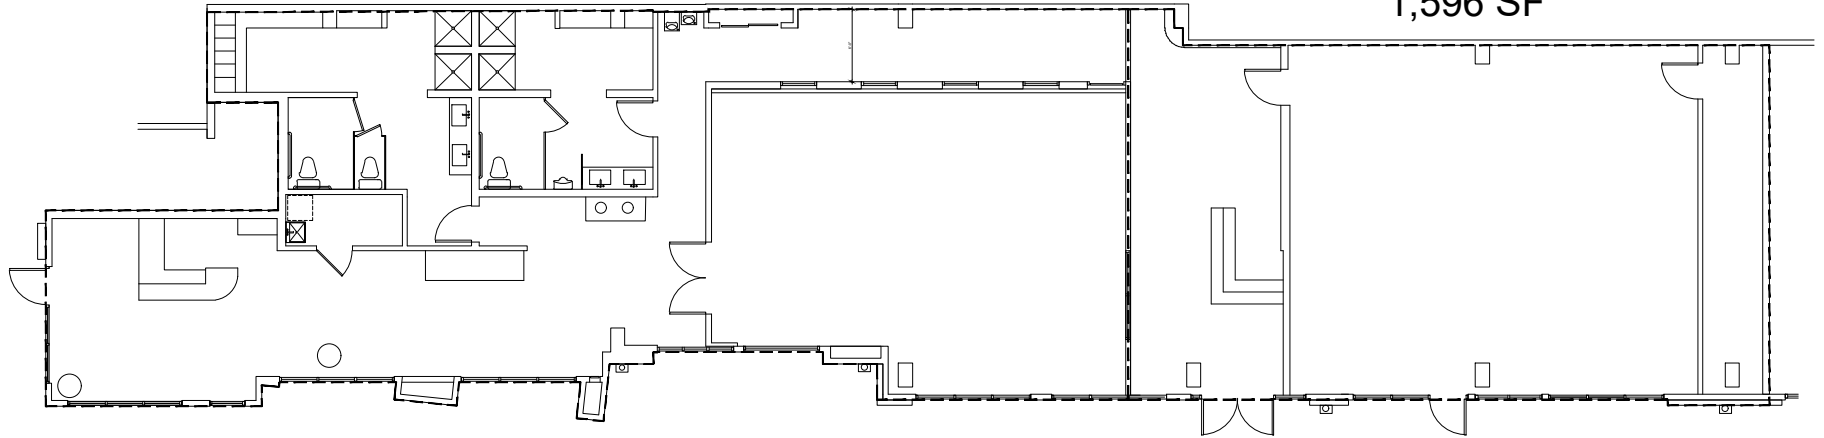

FLOOR PLAN
SCALE: 1/16"=1'-0"

2400 E. 6TH
SUITE 125
RETAIL LEVEL
9/17/25



NORTH

THE PLAN LAYOUTS, BUILDING FEATURES
DEMISING WALLS AND AREA TOTALS HEREIN
SHOULD BE CONSIDERED APPROXIMATE.
SPECIFIC ITEM LOCATIONS AND CRITICAL
DIMENSIONS SHOULD BE FIELD VERIFIED.