



1 FIRST FLOOR PLAN - ALTERNATE-1
A-101 1/8" = 1'-0"

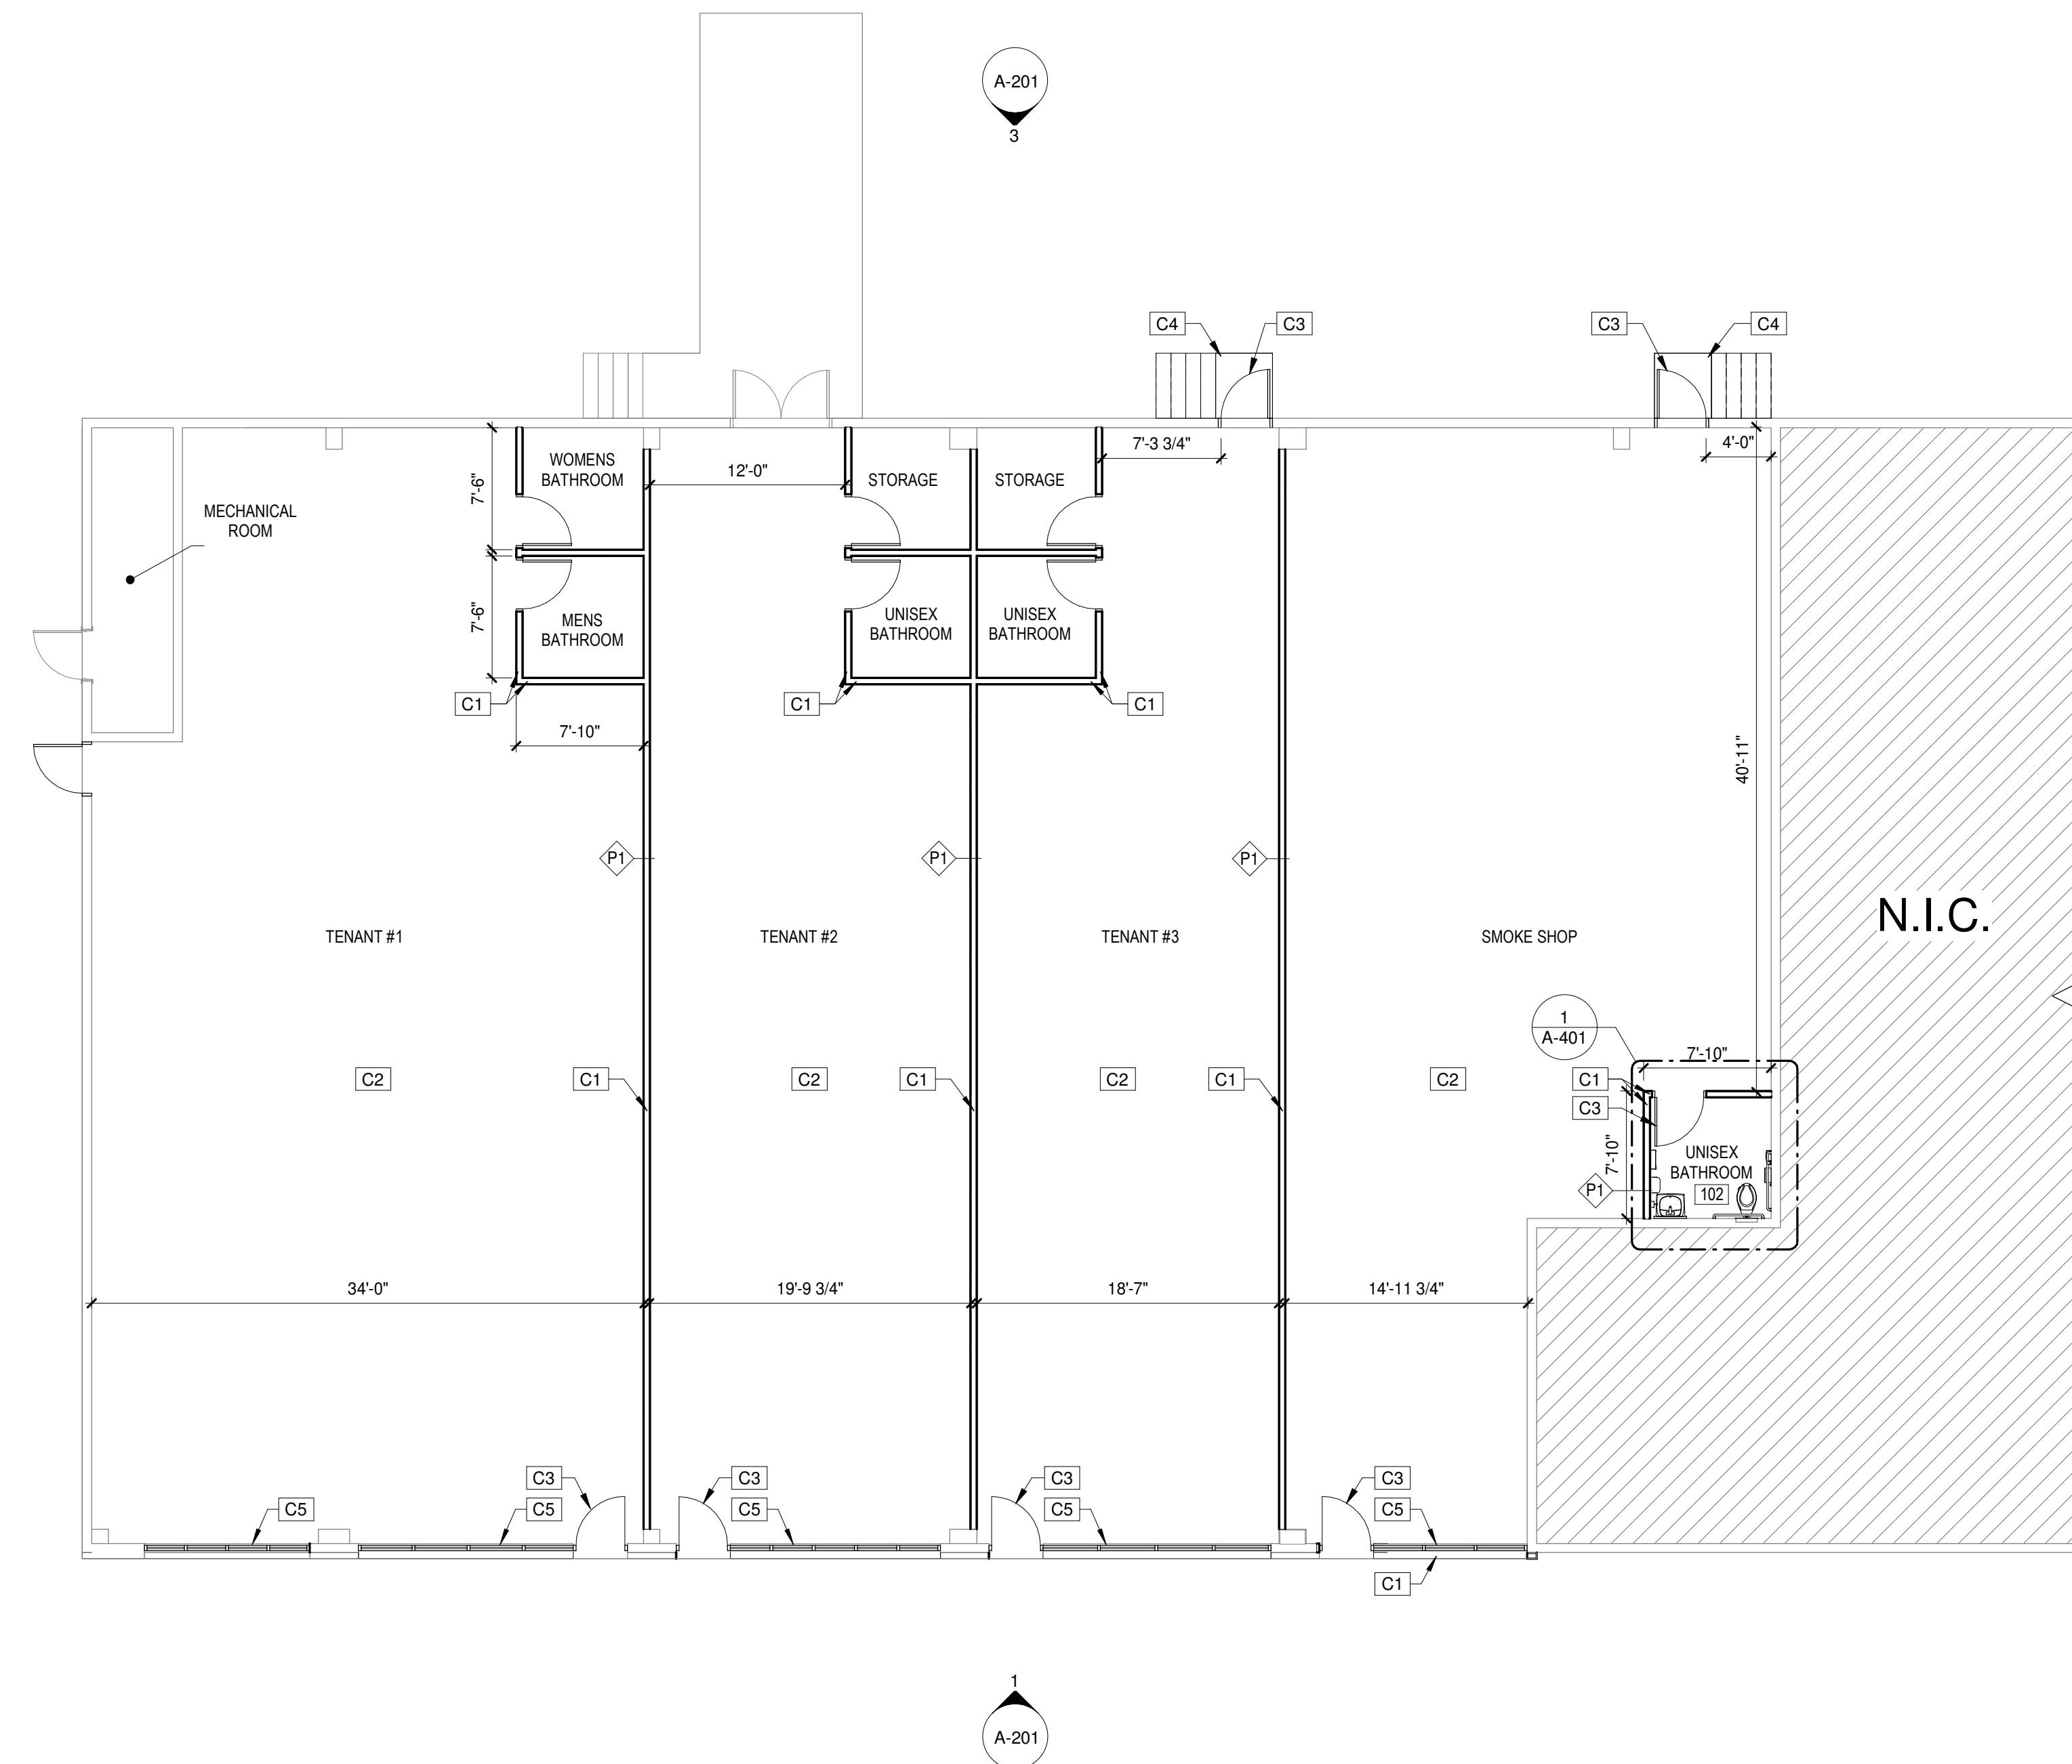

P1 PARTITION WALL
SCALE: 1 1/2" = 1'-0"
UL U305

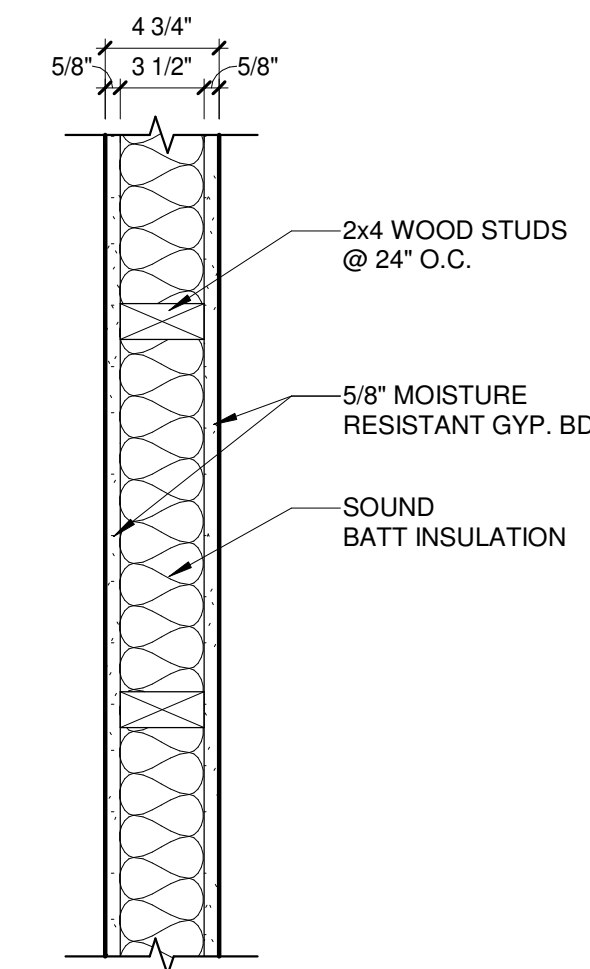

SYMBOL LEGEND	
	NEW WALL / PARTITION SEE A-501 FOR WALL TYPE.
	EXISTING WALL
	NEW DOOR
	EXISTING DOOR
	DOOR TYPE. SEE SHEET A-601 FOR DOOR SCHEDULE & DETAILS.
	WINDOW SCHEDULE. REFER TO SHEET A-XXX.
	WALL TYPES REFER TO SHEETS A501
	ROOM NAME & NUMBER REFER TO ENLARGED SHEETS XXXXX FOR ENLARGED DETAILS & ROOM FINISHES.
	DIMENSION TAKEN TO GRIDLINE (CENTER TO CENTER)
	DIMENSION TAKEN FROM FACE OF FINISH TO FACE OF FINISH

CONSTRUCTION KEYNOTES	
KEY	DESCRIPTION
C1	ADD NEW WALL
C2	ADD NEW CONCRETE SLAB
C3	ADD NEW DOOR
C4	ADD NEW STAIR
C5	ADD NEW WINDOW

<p>THIS DOCUMENT, THE IDEAS, CONCEPTS, AND DESIGN THEREIN, ARE THE PROPERTY OF RUSSELL AND DAWSON INC. AND SHALL REMAIN THE PROPERTY OF RUSSELL AND DAWSON INC. AND SHALL NOT BE REPRODUCED, COPIED, OR TRANSMITTED IN ANY FORM OR BY ANY MEANS, ELECTRONIC OR MECHANICAL, INCLUDING PHOTOCOPYING, RECORDING, OR BY ANY INFORMATION STORAGE AND RETRIEVAL SYSTEM, WITHOUT THE WRITTEN PERMISSION OF RUSSELL AND DAWSON INC. © 2025 by Russell and Dawson Inc.</p>									
<p>RUSSELL AND DAWSON INC. ARCHITECTURE & ENGINEERING 1111 Main Street, East Hartford, CT 06108 TEL: (860) 236-1100 FAX: (860) 236-2272 E-MAIL: info@rdawson.com</p>	<p>PROJECT: SHELL BUILDING 1943 BERLIN TPKE. BERLIN, CT</p>								
<p>REVISIONS</p> <table border="1"> <thead> <tr> <th>NO.</th> <th>DESCRIPTION</th> <th>DATE</th> <th>BY</th> </tr> </thead> <tbody> <tr> <td> </td> <td> </td> <td> </td> <td> </td> </tr> </tbody> </table>	NO.	DESCRIPTION	DATE	BY					<p>STAMP:</p> <p>NOT FOR CONSTRUCTION NOT FOR BID ISSUED FOR 30% CLIENT REVIEW 04/08/2025</p>
NO.	DESCRIPTION	DATE	BY						
<p>FILE NO: 25035 SCALE: AS NOTED DATE: MM/DD/YYYY DRAWN BY: RMB CHECKED BY: SEC</p>	<p>SHEET TITLE: FIRST FLOOR PLAN - ALT.-1 SHEET NUMBER: A-101</p>								