


② TYPICAL UNIT - FLOOR PLAN
1/4" = 1'-0"

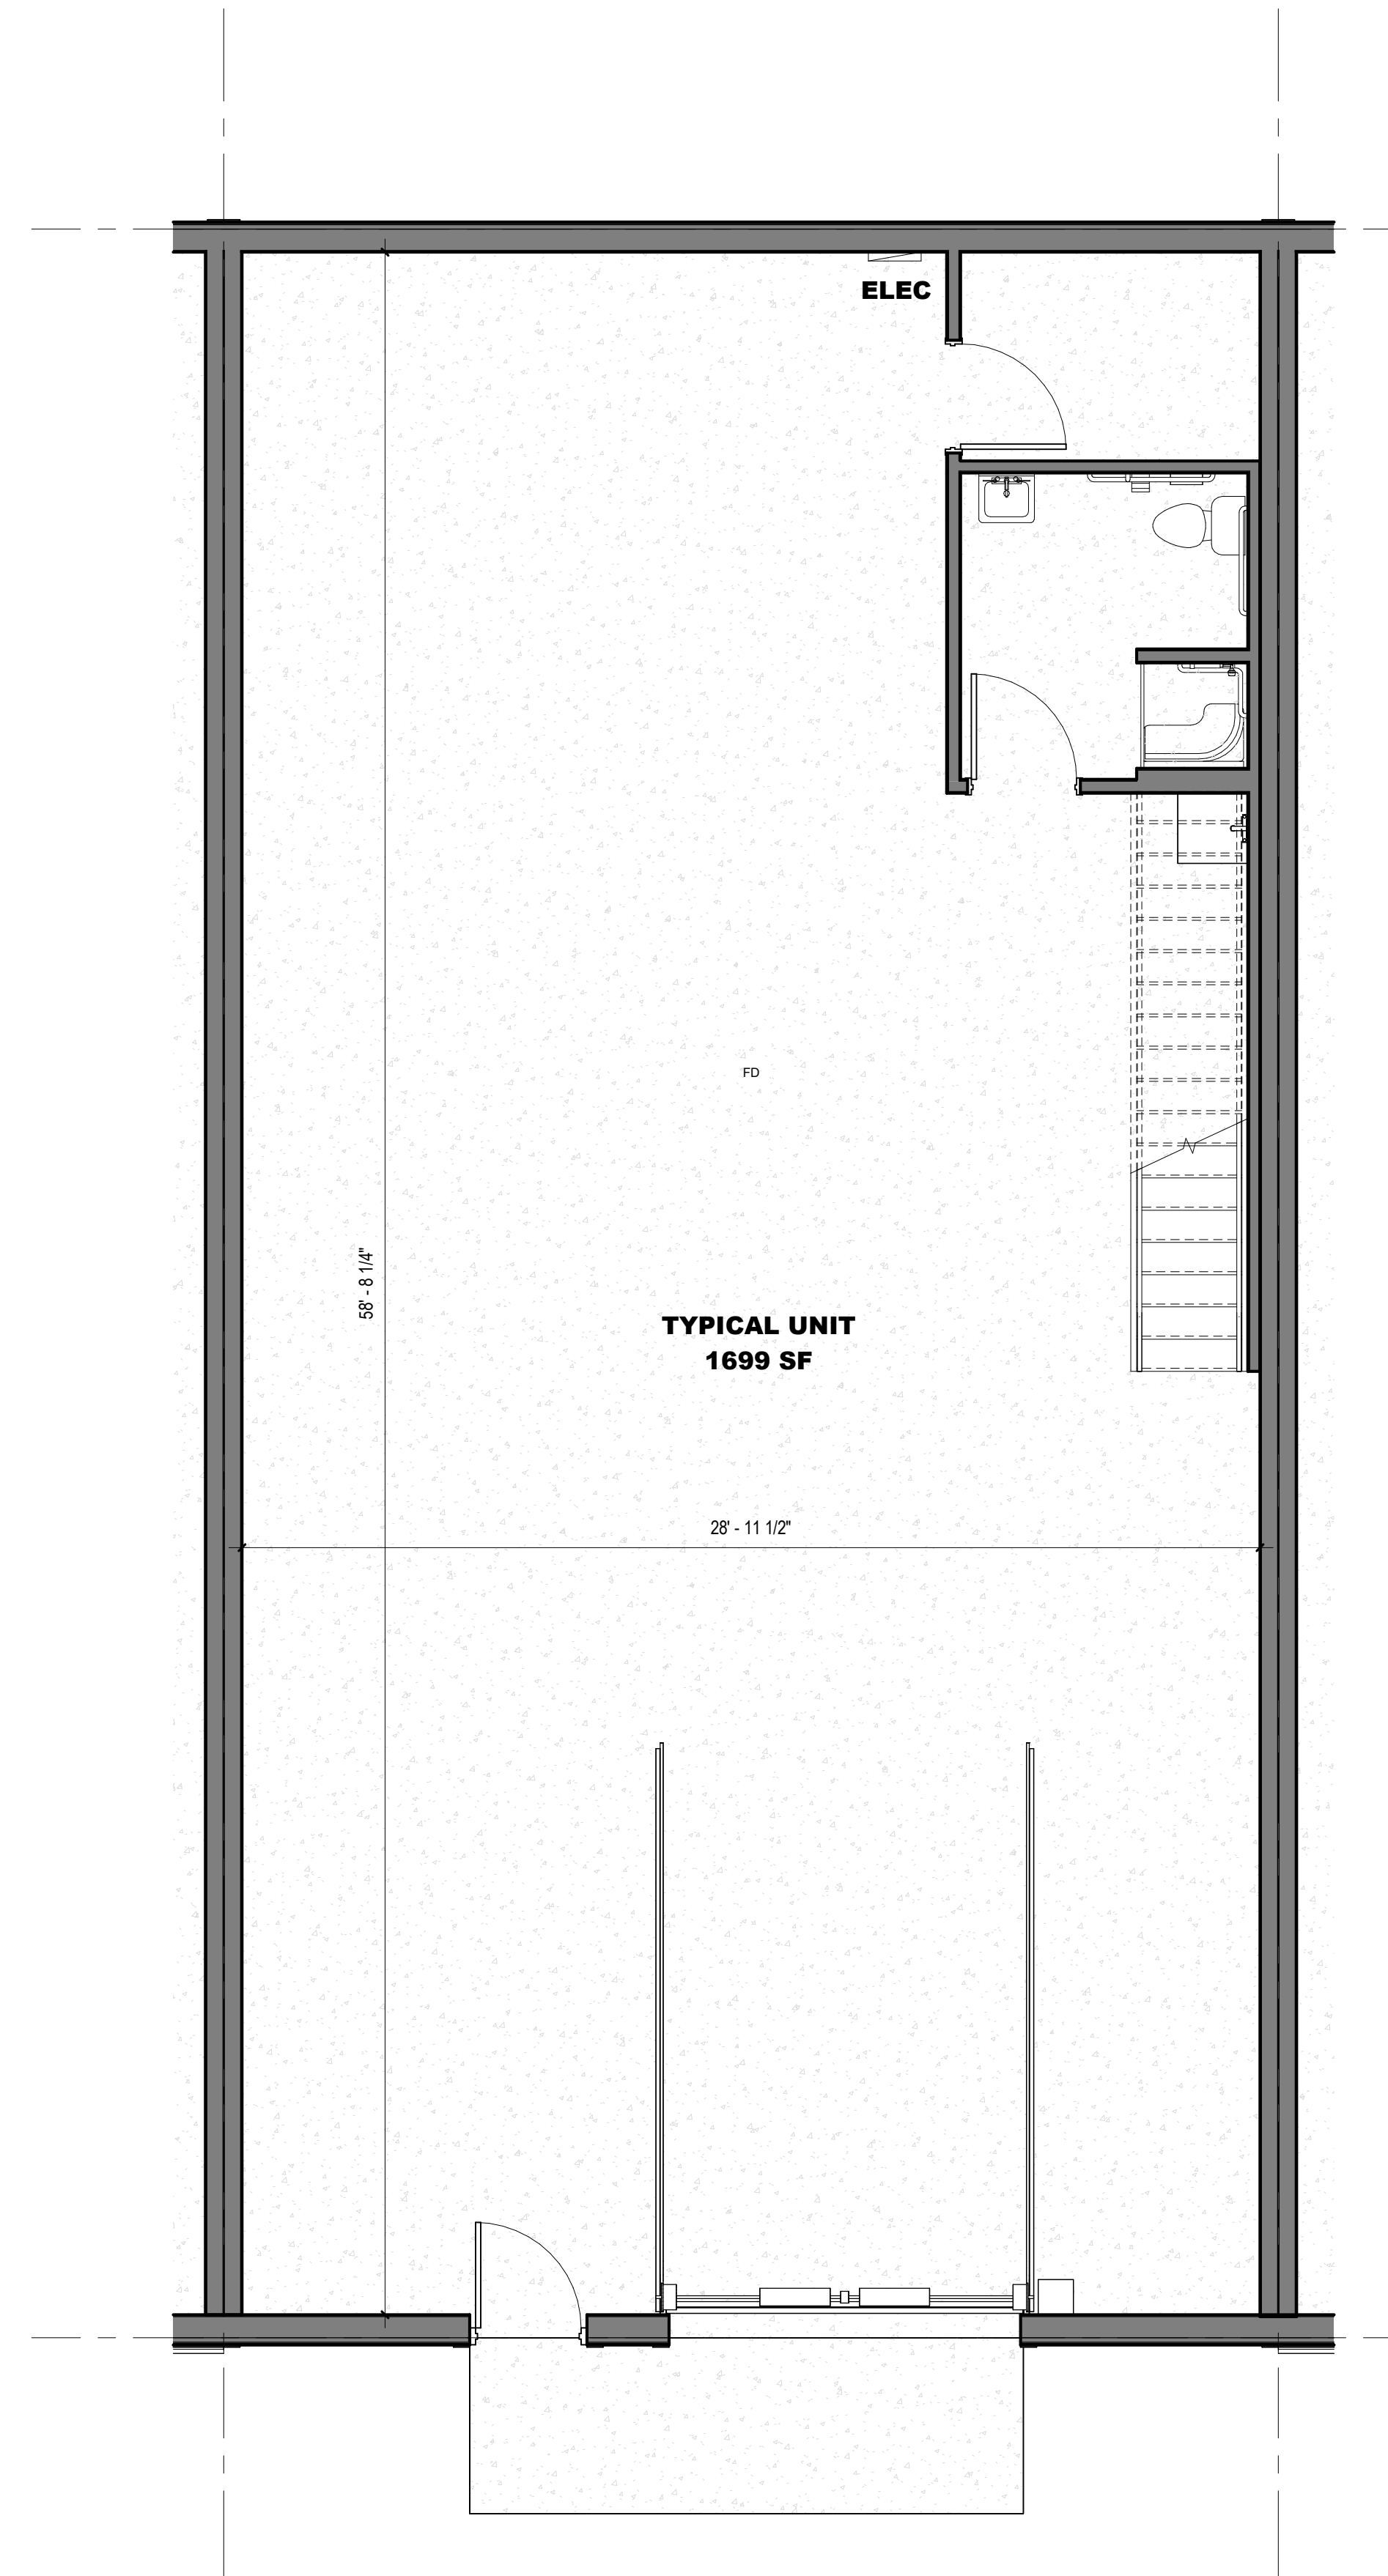

① TYPICAL UNIT - FLOOR PLAN
1/4" = 1'-0"

CITY STAMP AREA

THIELEN & GREEN

7455 VILLAGE DRIVE, SUITE #110
LINO LAKES, MN 55014
763-553-7927
WWW.TANDGARCH.COM



ACUITY HOLDINGS LLC
564 DODGE AVE SUITE A
ELK RIVER, MN 55330
WWW.ACGPROPERTY.COM

**OTSEGO
DEVELOPMENT**

PID 118238001030
PID 118238001020
OTSEGO, MN

ISSUE	DATE
CONCEPTUAL DESIGN	03-08-2024

PRELIMINARY
NOT FOR CONSTRUCTION

REVISION SCHEDULE		
NO.	DESCRIPTION	DATE

**CONCEPTUAL FLOOR
PLAN - TYPICAL UNIT**

Project Number	318_2024
Date	05/07/2024
Drawn By	KPG
Checked By	KPG,KMT

EX10

Scale **1/4" = 1'-0"**