


THE DESIGN, DRAWINGS, SPECIFICATIONS, AND ALL OTHER DOCUMENTS PREPARED BY THE ARCHITECT ARE INSTRUMENTS OF THE ARCHITECT'S SERVICE, AND ARE AND SHALL REMAIN THE PROPERTY OF THE ARCHITECT. THE DESIGNS CONTAINED HEREIN ARE INTENDED FOR THE SPECIFIC LOCATION INDICATED AND ARE NOT TO BE USED IN OTHER LOCATIONS WITHOUT THE EXPRESS WRITTEN CONSENT OF THE ARCHITECT. THE ARCHITECT SHALL BE DEEMED THE AUTHOR OF THESE DOCUMENTS AND RETAINS ALL COMMON LAW, STATUTORY, AND OTHER RESERVE RIGHTS, INCLUDING COPYRIGHT. IT IS A VIOLATION OF THE LAW FOR ANY PERSON UNLESS ACTING UNDER THE DIRECTION OF A LICENSED ARCHITECT, TO ALTER DOCUMENTS BEARING AN ARCHITECTURAL SEAL IN ANY WAY. IF ANY ITEM BEARING THE SEAL OF AN ARCHITECT IS ALTERED THE ALTERING ARCHITECT SHALL AFFIX SEAL TO THE ITEM ALONG WITH THE NOTATION "ALTERED BY" FOLLOWED BY HIS SIGNATURE AND THE DATE OF SUCH ALTERATION AND MAKE THE SPECIFIC DESCRIPTION OF THE ALTERATION. (AS PER THE NEW YORK STATE EDUCATION LAW ARTICLE 141-ARCHITECTURE, SECTION 7307)

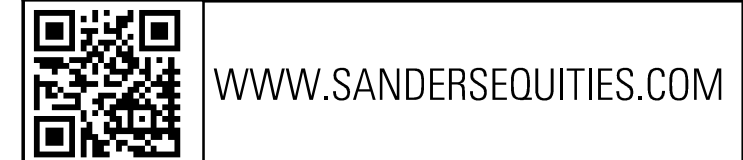

5	12/23/2015	T.O.B. SITE PLAN SUBMISSION
4	10/30/2015	ISSUED TO B&P
3	01/28/2015	ISSUED FOR I.D.A. REVIEW
2	01/12/2015	ISSUED FOR T.O.B. REVIEW
1	01/05/2015	ISSUED NASSAU COUNTY PUBLIC WORKS
NO.	DATE	DESCRIPTION

ISSUANCE:

**SANDERS EQUITIES**  
 NEW YORK OFFICE  
 301 NORTH BROADWAY, SUITE 200  
 JERICHO, NY 11753  
 CONNECTICUT OFFICE  
 41 WEST PUTNAM AVENUE, SUITE 201  
 GREENWICH, CT 06830



Copyright © 2015 SANDERS EQUITIES L.L.C. All Rights Reserved.

SEAL:	PROJECT NORTH:
-------	----------------

PROJECT TITLE:  
**DESCRIPTION: GROUND-UP BUILDING**

DRAWING TITLE:  
**SCHEMATIC SITE PLAN**

DRAWN BY: NCE	SHEET NO.
CHECKED BY: NCE	<b>SP-1</b>
DATE: 12.23.15	
SCALE: AS NOTED	

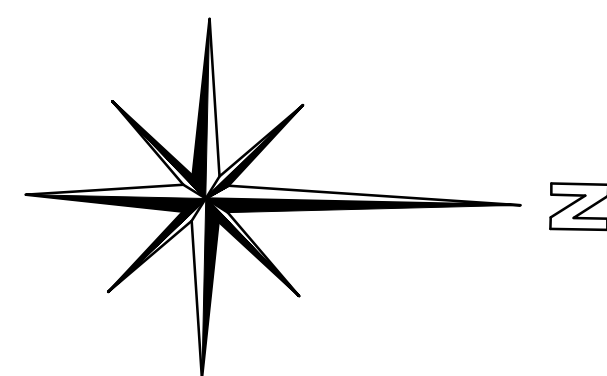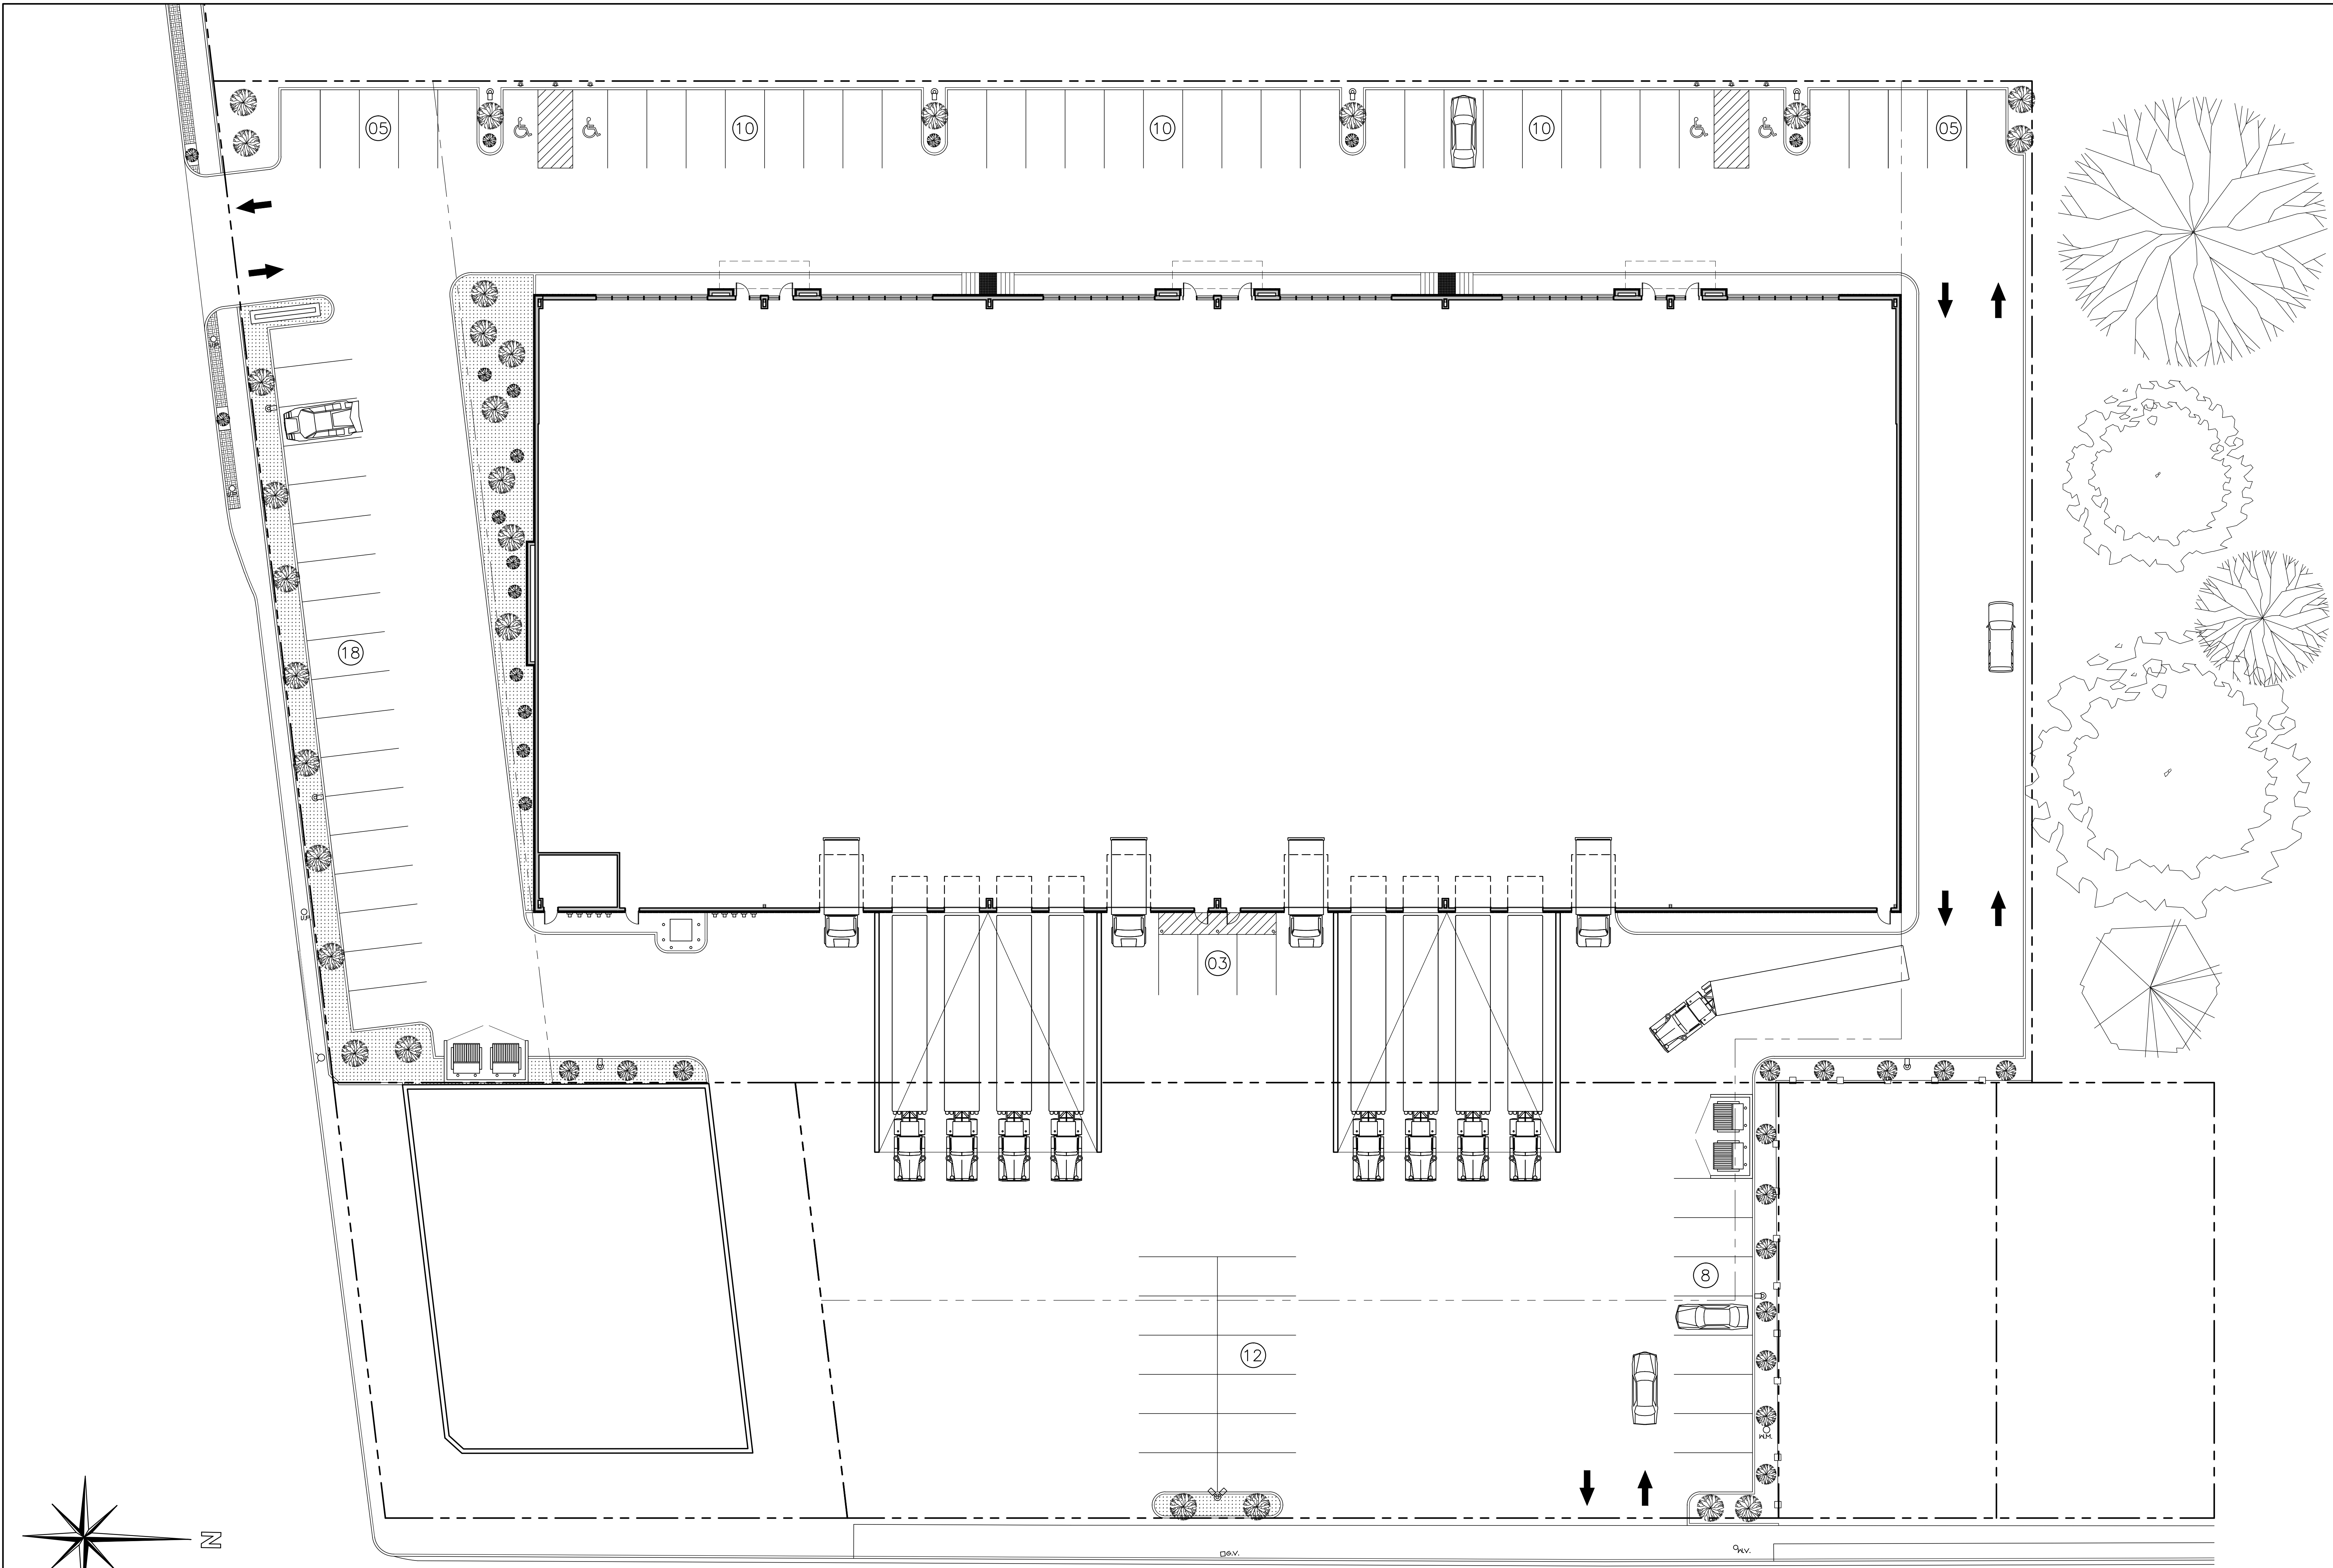

**SCHEMATIC SITE PLAN**  
 SP-1 1"=15'-0"