

- FLOOR PLAN KEY NOTES**
- 1 CONCRETE FLOOR SLAB (REF STRUCTURAL)
 - 2 TENANT ELECTRICAL SERVICE METERS / SWITCH GEAR (REF. ELECT SHEET E1-01)
 - 3 TELEPHONE SERVICE CAB (REF ELECT SHEET E1-01)
 - 4 TENANT DOMESTIC WATER MAIN AND METER (REF SHEET M1-01)
 - 5 STRUCTURAL STEEL COLUMN (REF STRUCTURAL PLAN)
 - 6 GAS METER BANK (REF SHEET M1-01)
 - 7 CONNECT DOWNSPOUT TO STORM - COORDINATE STORM WITH CIVIL PLANS (REF SHEET M1-01)
 - 8 STEEL LADDER WITH STEEL DOOR TO ROOF: COORDINATE LOCATION WITH TENANT SERVICE DOOR AND UTILITY LOCATIONS BEFORE INSTALLATION (REF SECT 2/A5-03)
 - 9 LINE OF AWNINGS ABOVE
 - 10 DOMESTIC WATER BACKFLOW PREVENTER (REF SHEET M1-01)
 - 11 HOSE BIB REF MECH SHEET M1-01
 - 12 HOUSE PANEL & TIME CLOCKS (REF. ELECT SHEET E1-01)
 - 13 TENANT PANEL (REF. - ELECT. SHEET E1-01)

TENANT BUILDING ADDRESS

EACH TENANT SPACE SHALL HAVE APPROVED ADDRESS NUMBERS, BUILDING NUMBERS OR APPROVED BUILDING IDENTIFICATION PLACED IN A POSITION THAT IS PLAINLY LEGIBLE AND VISIBLE FROM THE STREET OR ROAD FRONTING THE PROPERTY. THESE NUMBERS SHALL CONTRAST WITH THEIR BACKGROUND. ADDRESS NUMBERS SHALL BE ARABIC NUMERALS OR ALPHABETICAL LETTERS. NUMBERS SHALL BE A MINIMUM OF 4 INCHES (102 MM) HIGH WITH A MINIMUM STROKE WIDTH OF 0.5 INCH (12.7 MM).

HAZARDOUS MATERIALS STORAGE

ALL TENANTS REQUIRING THE STORAGE OF HAZARDOUS MATERIAL ARE RESPONSIBLE FOR PROVIDING TO THE AUTHORITIES HAVING JURISDICTION ALL NECESSARY DOCUMENTATION FOR THE STORAGE OF HAZARDOUS MATERIALS IN COMPLIANCE WITH OBC CHAPTERS 3 AND 4.


OCCUPANT LOAD @ EGRESS REQUIREMENTS

THIS SUBMITTAL IS INTENDED FOR BUILDING SHELL ONLY. AS PLANS FOR INDIVIDUAL TENANT SPACES ARE DEVELOPED, ADDITIONAL DOORS SHALL BE LOCATED AS NECESSARY TO CONFORM WITH THE EXIT REQUIREMENTS OF CHAPTER 10.

DATE	ISSUED FOR	REV
09-08-2017	PERMIT SET	1
02-14-2018	BULLETIN 1	2
08-03-2018	BULLETIN 3	3

This drawing has been prepared solely for the use of the MKIEZI DEVELOPMENT - MARIO KIEZI and there are no representations of any kind made by NORR to any party with whom NORR has not entered into a contract.

This drawing shall not be used for construction purposes until the seal appearing hereon is signed and dated by the Architect or Engineer.

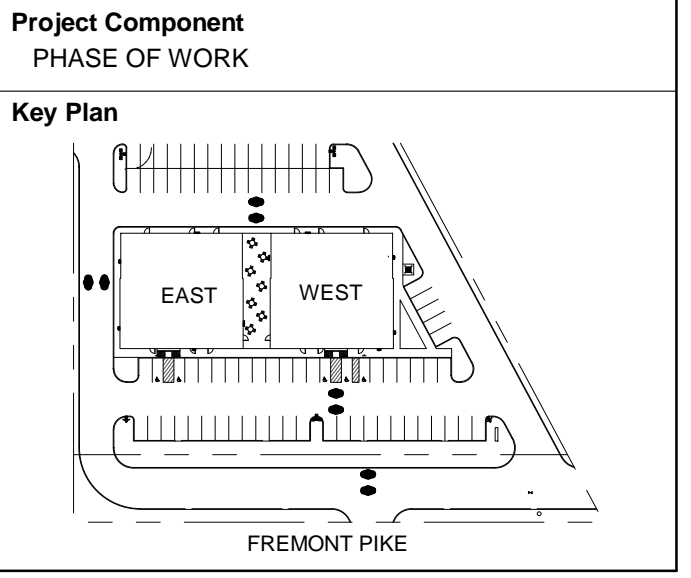

Consultants

Civil: STONEFIELD
 Landscape: N/A
 Architecture: NORR, A MICH. GENERAL PARTNERSHIP
 Structural: NORR, A MICH. GENERAL PARTNERSHIP
 Mechanical: NORR, A MICH. GENERAL PARTNERSHIP
 Electrical: NORR, A MICH. GENERAL PARTNERSHIP

Seal(s)

NORR

An Ingenium International Company

150 W. Jefferson Avenue, Suite 1300
 Detroit, MI 48226 U.S.A
 norr.com

Project Manager R AVILA	BIM Lead A GERMANESE
Design Lead A GERMANESE	Drawn A GERMANESE
Project Leader R AVILA	Checked L KOWALSKI
Client MKIEZI DEVELOPMENT - MARIO KIEZI	
Project MULTI-TENANT - EAST AND WEST BUILDING	
10411 FREMONT PIKE PERRYSBURG, OH WOOD COUNTY	
Drawing Title FLOOR PLAN - EAST BUILDING	
Scale: 3/16" = 1'-0"	
Project No. JCDT17-0121	
Drawing No. A2-02	