


Note:  
Builder to Verify  
all dimensions

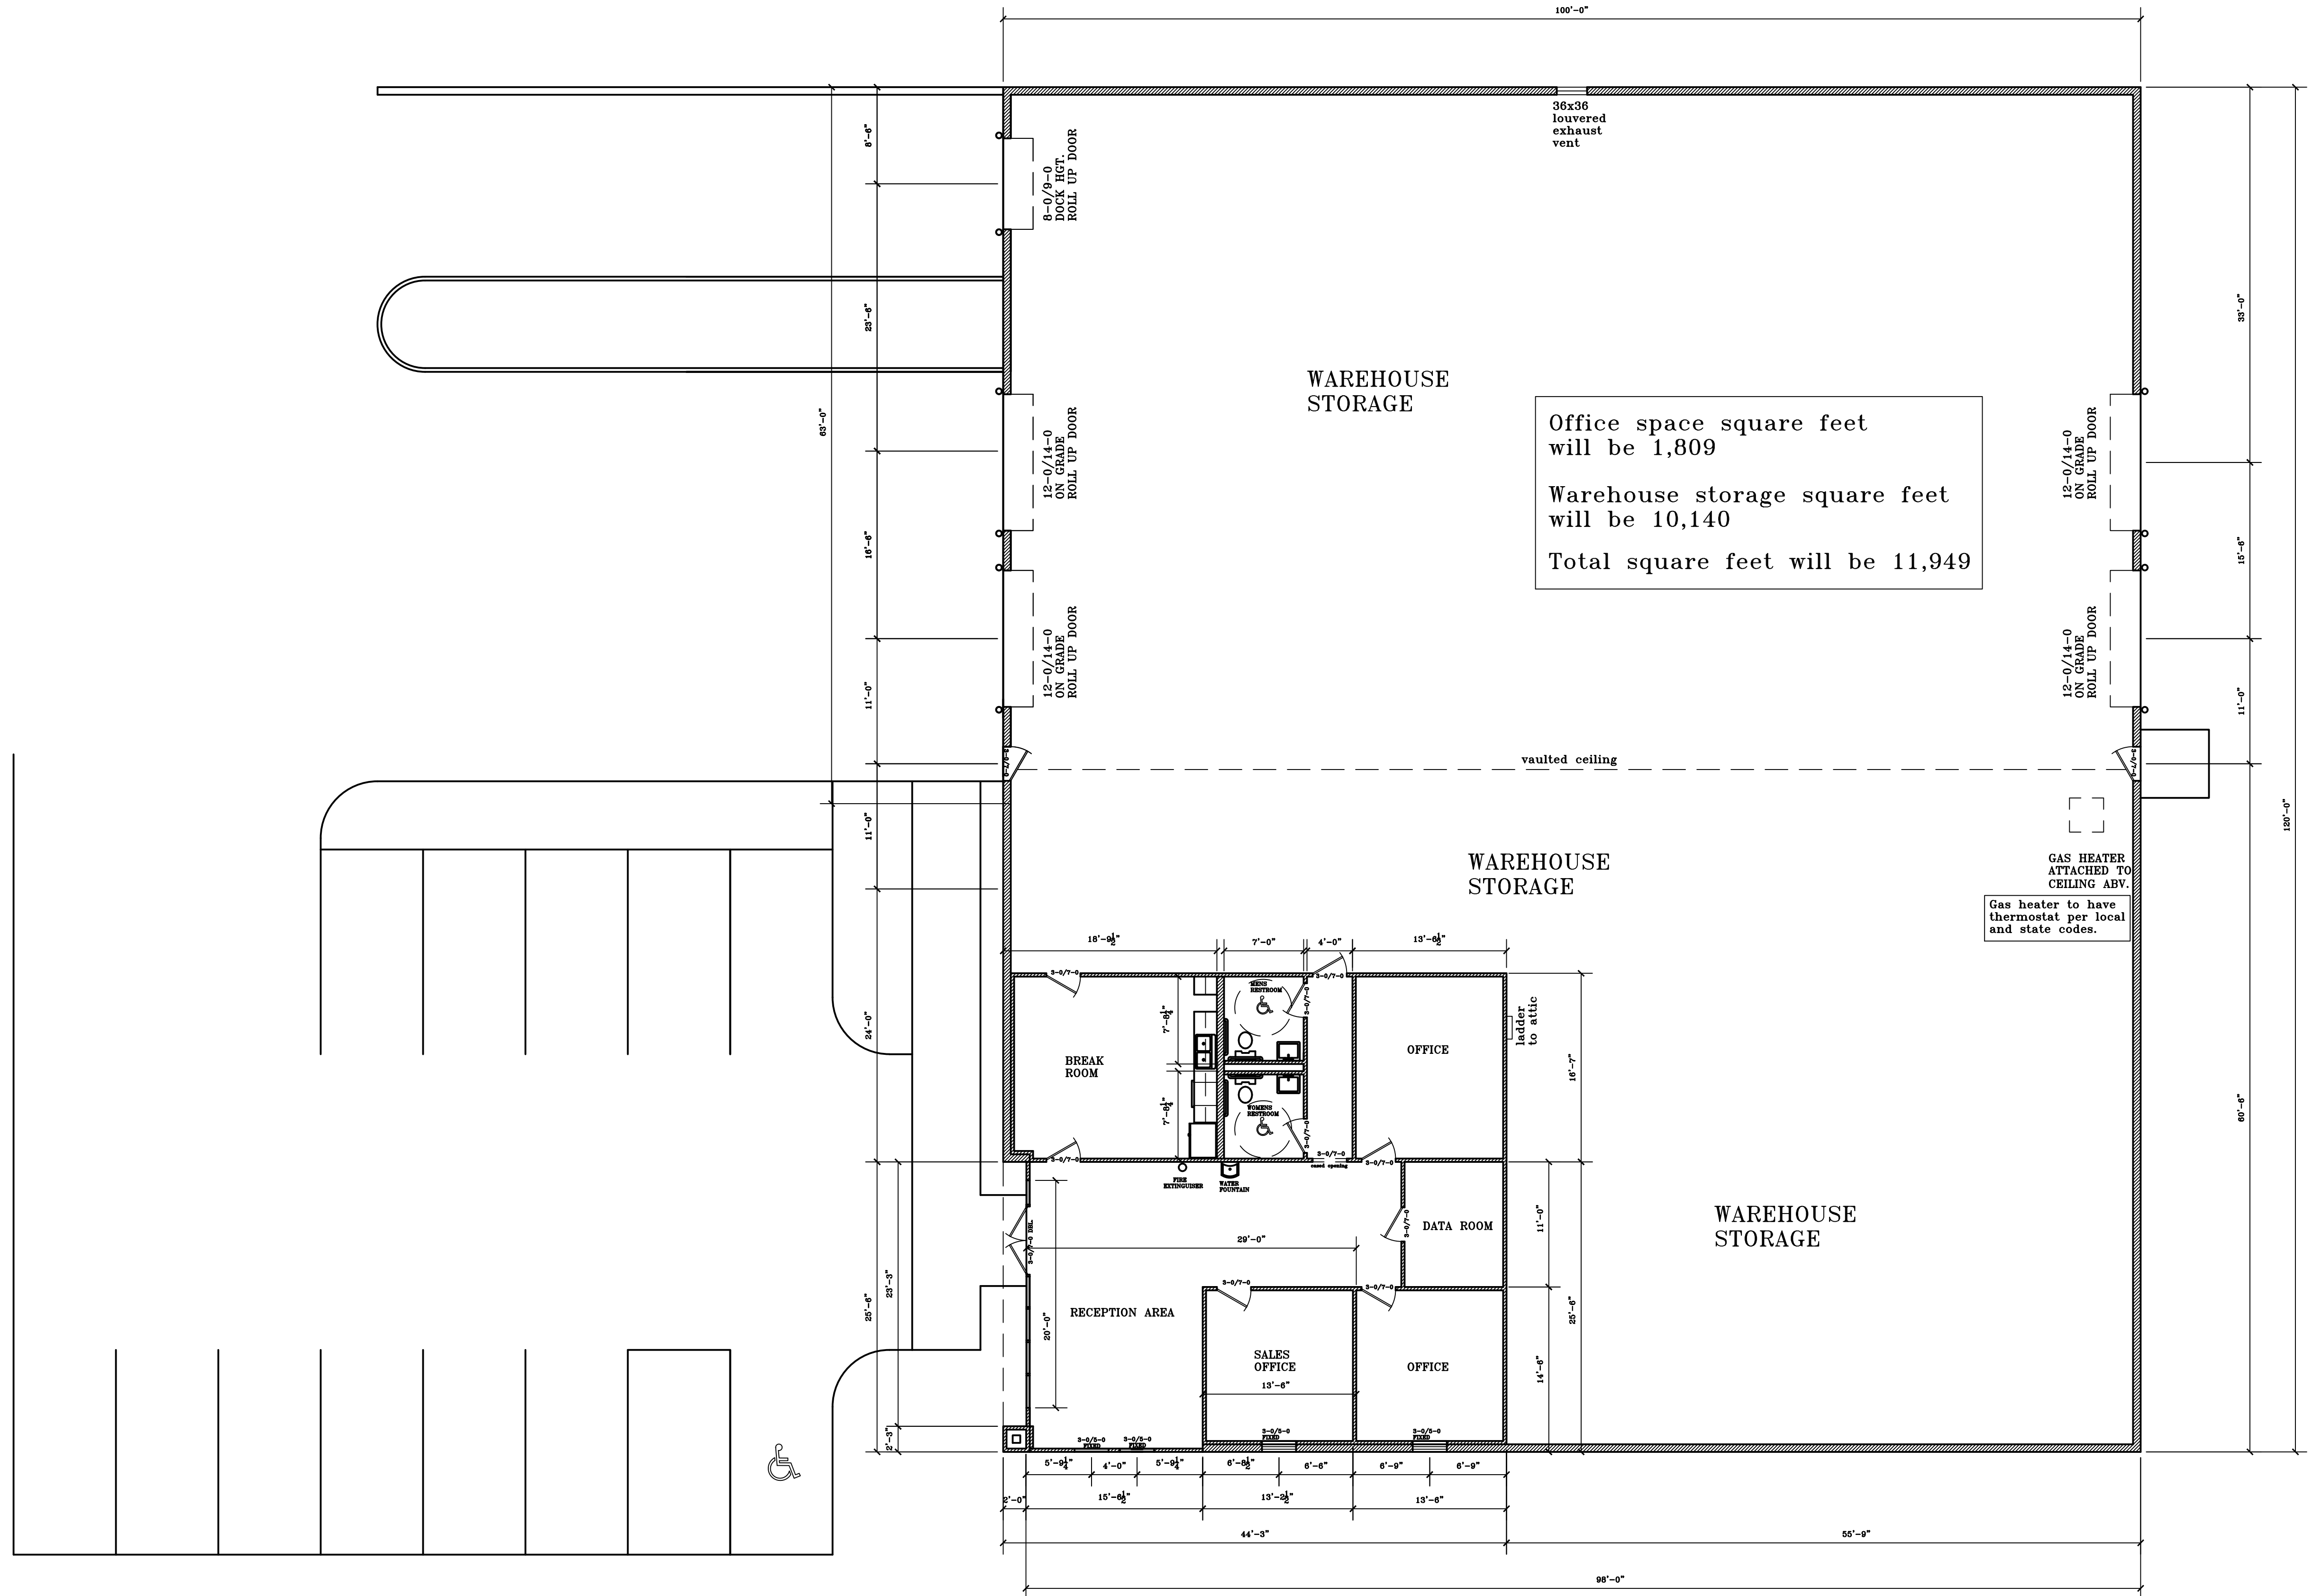

Office space square feet  
will be 1,809  
Warehouse storage square feet  
will be 10,140  
Total square feet will be 11,949

GAS HEATER  
ATTACHED TO  
CEILING ABV.  
Gas heater to have  
thermostat per local  
and state codes.

FLOOR PLAN  
1/8" = 1'-0"

NOTE:  
ANY PRINTING OR REPRODUCTION  
OF THESE PLANS IS ILLEGAL.

LFD  
LANCE FULLER DESIGNS  
Randy Griffin (Engineer)  
770-827-9949  
Drawn By: Lance Fuller  
Lance Fuller Design's  
P.O. Box 2082  
Dahlonega, Ga 30533  
770-366-1036

# FLOOR PLAN

## CANDLER BUSINESS PARK-Lot #6

To the best of my knowledge these plans are drawn to comply with the owner's and/or builder's specifications and any changes made on them after prints or made will be done at the owner's and/or builder's expense and responsibility. The contractor shall verify all dimensions of enclosed drawings. Lance Fuller Designs is not liable for errors once construction has begun. While every effort has been made in the preparation of this plan to avoid mistakes, the maker can not guarantee against human error. The contractor of the job must check all dimensions and other details prior to construction and be solely responsible thereafter.

REVISED:	DATE:	BY:	DATE: