


REVISIONS	BY

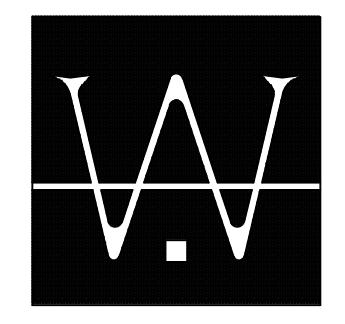


WOODRIDGE & ASSOCIATES
388 HIGHLAND COLONY PARKWAY
RIDGELAND, MS 39157
601-209-8866

Interior Office Build Out

Ebenezer Park


Madison, Mississippi

DRAWN
CHECKED
DATE MARCH 23, 2017
SCALE
JOB NO.
SHEET
A1.0
OF SHEETS

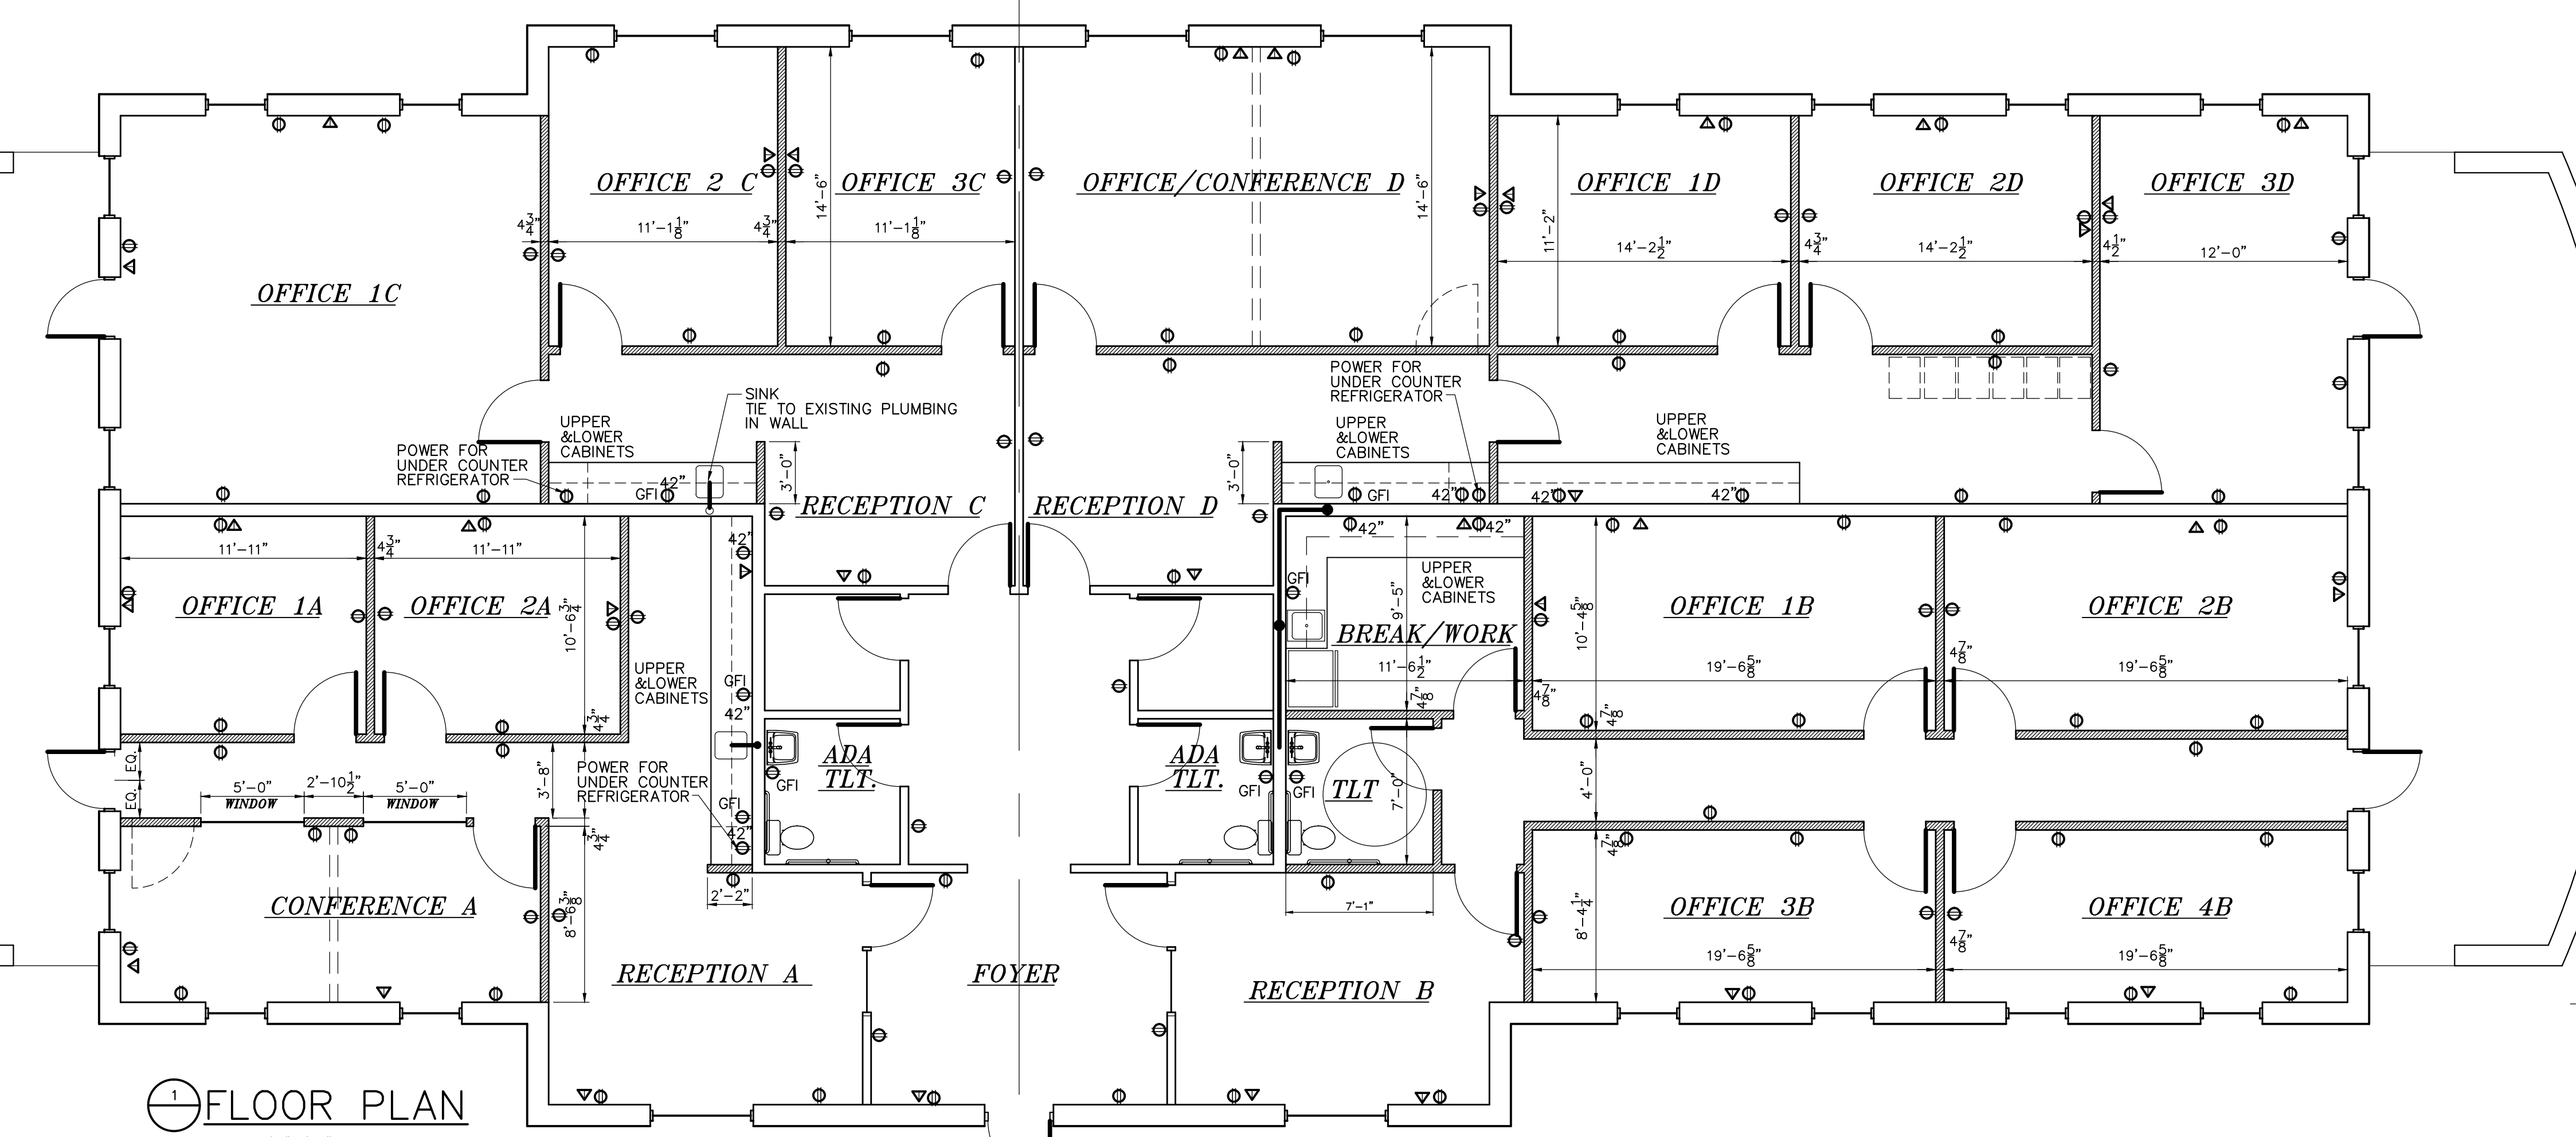


1 FLOOR PLAN
SCALE: 3/16"=1'-0"

1. INTERIOR DOORS 36"x96" SOLID CORE WOOD DOORS & FRAMES
2. TYPICAL INTERIOR WALL CONSTRUCTION
2x4 WD STUD FRAMING @ 16" O.C., EXTENDED TO CEILING JOIST.
BATT INSULATION
5/8" GYPSUM BOARD EACH SIDE
3. PAINTED WALLS (COLOR BY OWNER)
4. FLOORS SHALL BE STAINED AND SEALED CONCRETE (COLOR BY OWNER)
5. PAINTED WOOD BASE, (SIZE & COLOR BY OWNER)

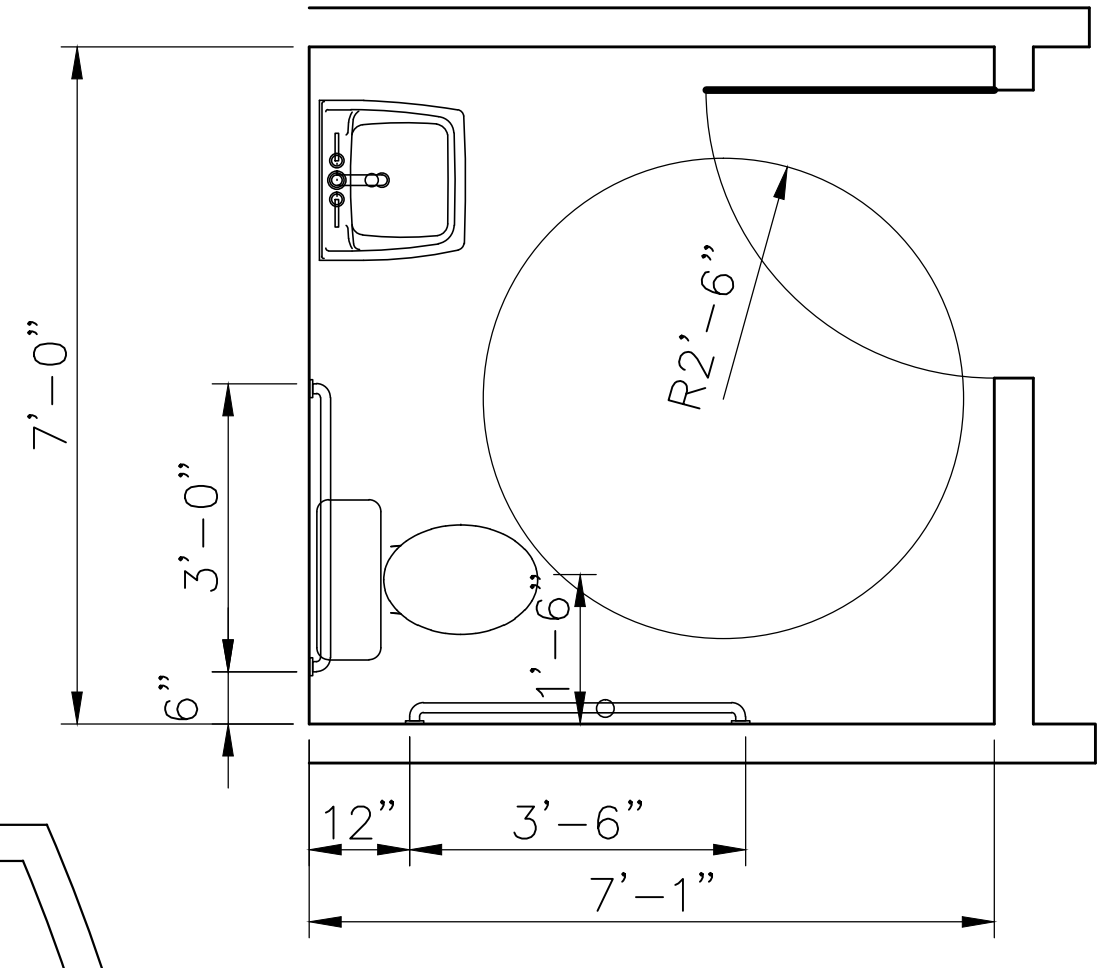

1 ADA TLT. PLAN
SCALE: 1/2"=1'-0"

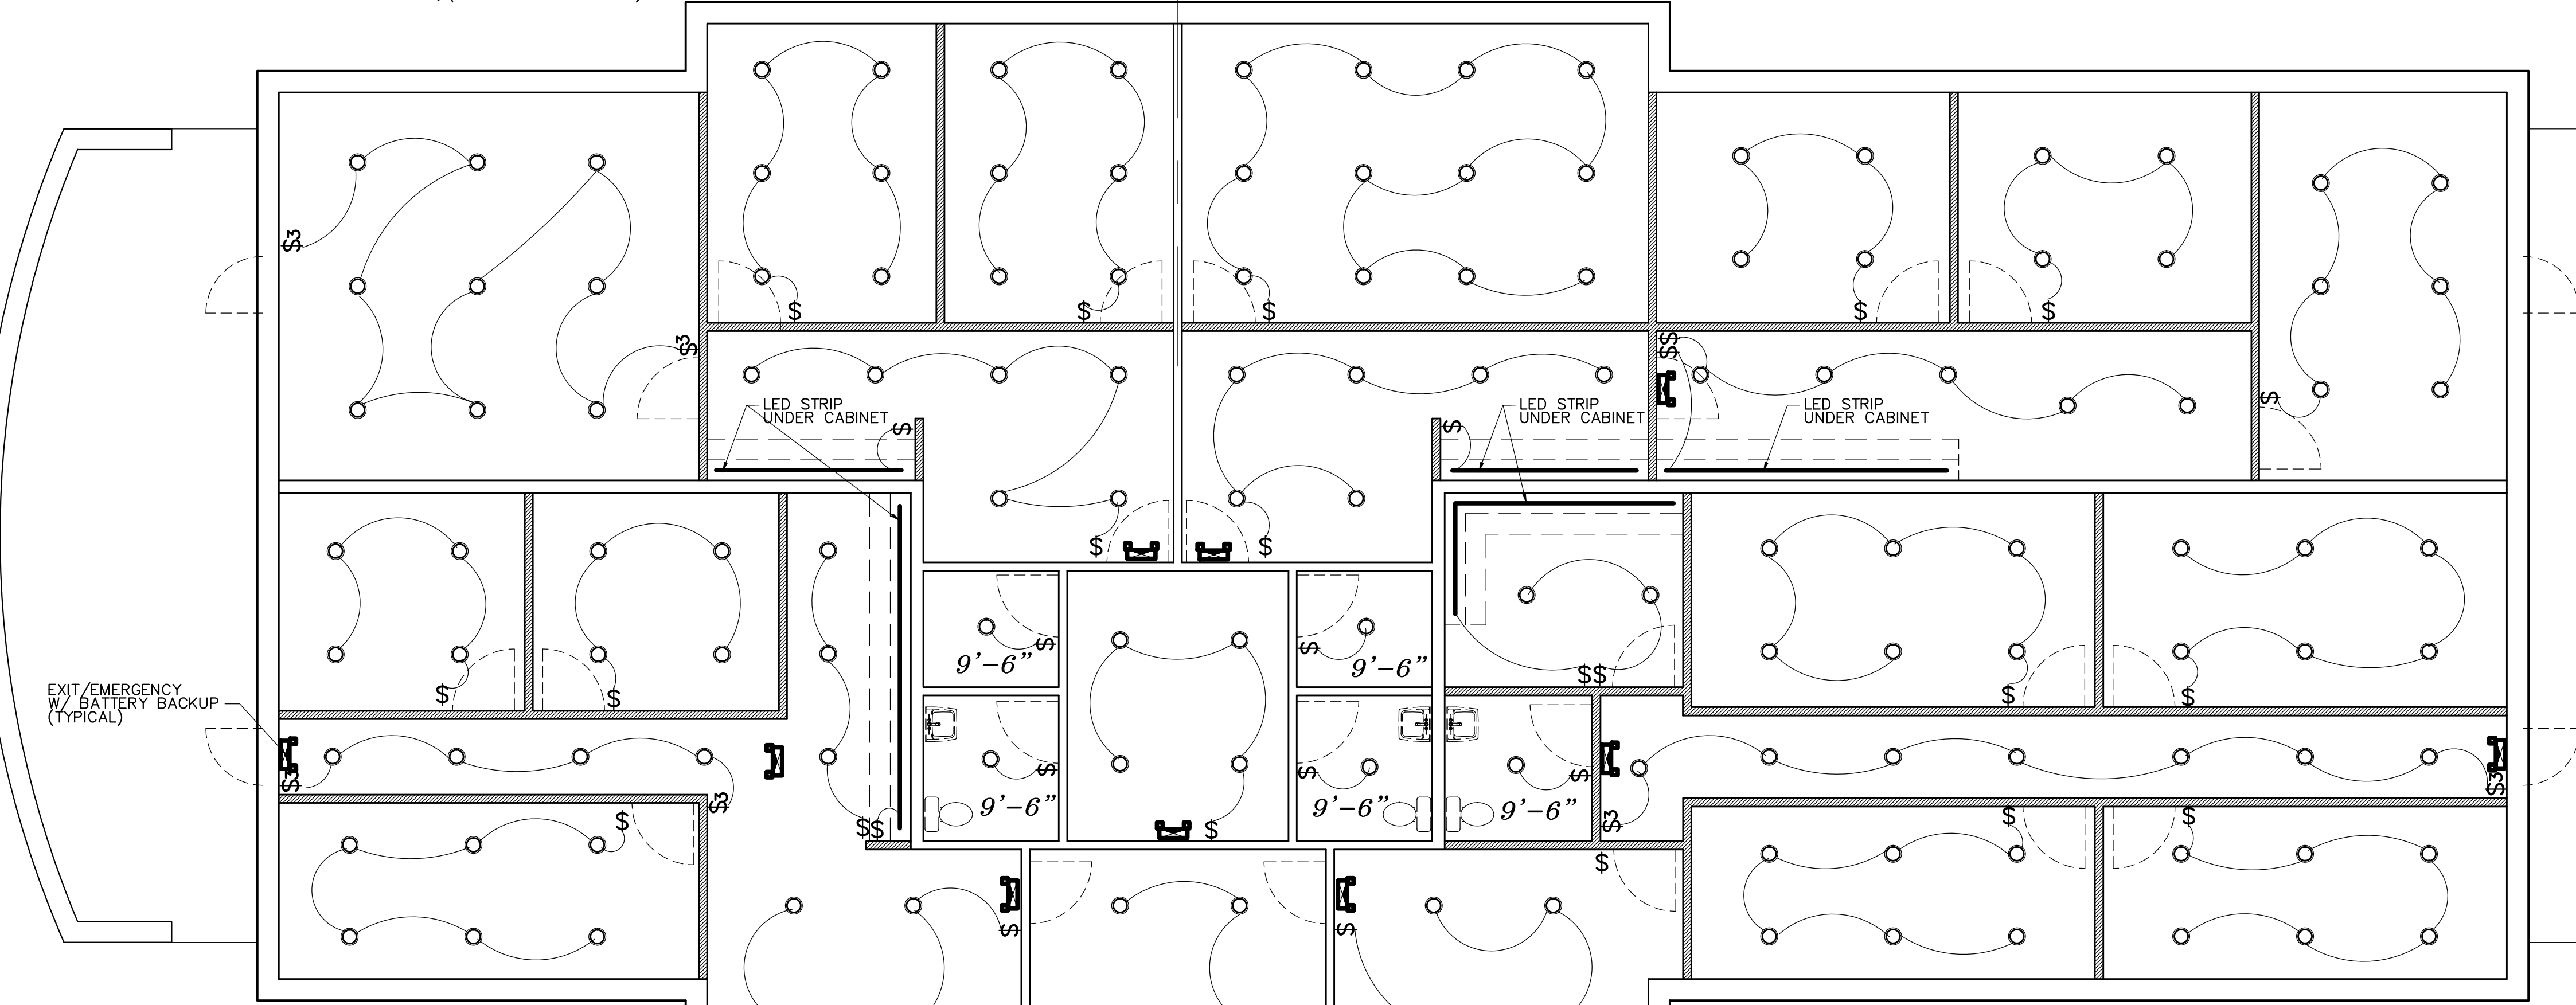

2 CEILING / LIGHTING PLAN
SCALE: 3/16"=1'-0"

1. PROVIDE MAX. CEILING HT, UNLESS NOTED OTHERWISE.
2. TYPICAL CEILING CONSTRUCTION
BATT INSULATION
5/8" GYPSUM BOARD FASTENED TO CEILING JOIST
PROVIDE A SMOOTH UNTEXTURED SURFACE
3. PROVIDE CROWN AS REQUIRED BY OWNER.

10/25/2004 8:59 AM OLDE COLONY FLOORPLAN.dwg
Woodriddle & Associates