

EXISTING BUILDING  
 PREPARED FOR:  
 LENNY ESTOPINAL  
 DRAWING MODIFICATION DATE 4-5-18

*MAIN UNIT 1ST. FLOOR*                    9600 SQ. FT.  
*MAIN UNIT 2ND. FLOOR*                    17204 SQ. FT.  
*TOTAL SQ. FT.OF MAIN UNIT*              26804 SQ. FT.  
*OUTSIDE UNITS (1-12)*                    9600 SQ. FT.  
*TOTAL SQ. FOOTAGE*                      36404 SQ. FT.

A1 EXISTING FLOOR PLAN  
 A2  
 A3  
 A4  
 A5  
 E1  
 F1


1 SCHED. OF DWGS.  
 N.T.S.

2 PROJECT DATA  
 N.T.S.


- FINISHED GRADE  
EXISTING GRADE
- NORTH  
NORTH ARROW
- T.B.-1  
TEST BORING
- PROPERTY CORNER
- CENTER LINES
- PROPERTY OR BOUNDARY LINES
- HIDDEN FUTURE OR DEMOLISHED CONSTRUCTION
- BREAK LINE
- COLUMN REFERENCE GRID
- REVISION MARKER
- DOOR SYMBOL
- CASEWORK NUMBER
- WINDOW DESIGNATION
- NUMBERED NOTES
- ELEV. NUMBER  
ROOM ELEVATION SYMBOL  
SHEET NUMBER WHERE ELEV. IS DRAWN
- DETAIL NUMBER  
DETAIL FLAG  
SHEET WHERE DETAIL IS DRAWN
- SECTION NUMBER  
SECTION FLAG  
PAGE WHERE SECTION IS DRAWN

NOTE: ALL SYMBOLS MAY NOT BE USED IN THIS DRAWING.

3 GRAPHIC SYMBOLS  
 N.T.S.

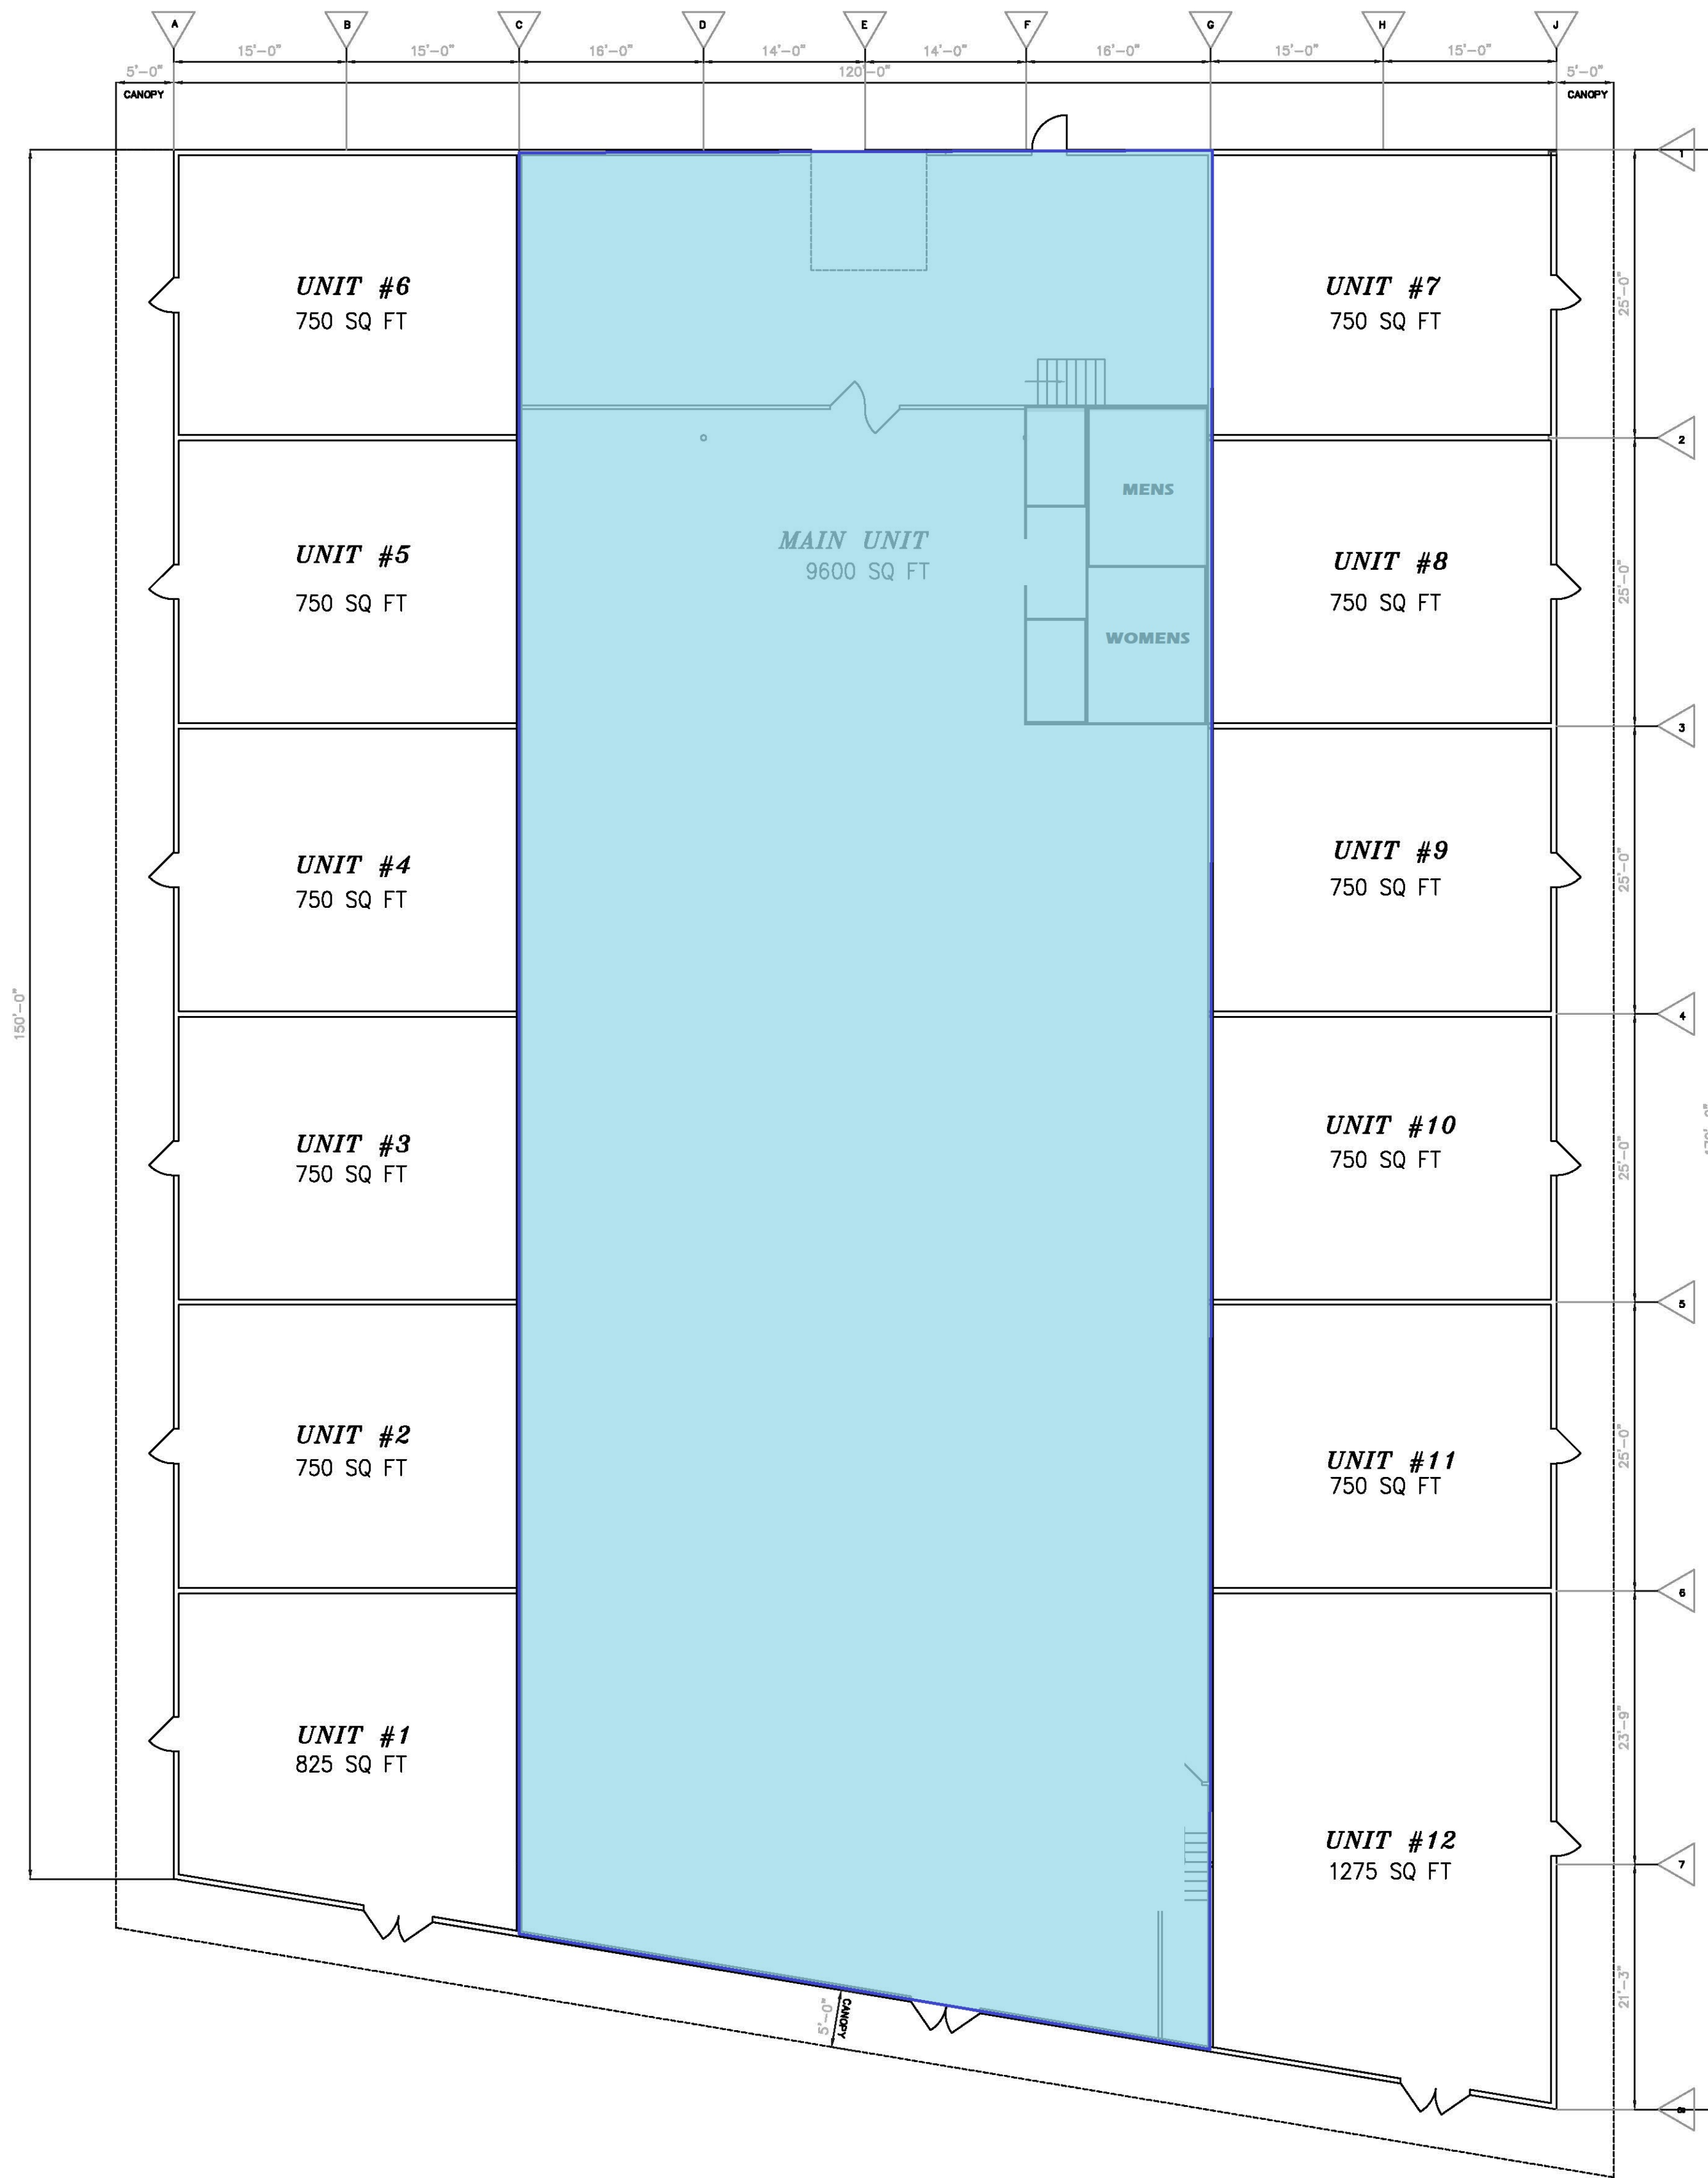

3 EXISTING FLOOR PLAN  
 3/32" = 1'-0"

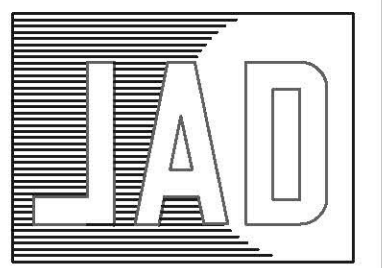

joseph  
 a  
 day  
 and  
 associates  
 designers and  
 planners

22247 7TH. STREET  
 ABITA SPRINGS, LA  
 70420  
 (985) 893-2074

DRAWING RELEASED FOR:

PRELIMINARY-  
 NOT FOR CONSTRUCTION

PRICING:  
 NOT FOR CONSTRUCTION

FOR CONSTRUCTION

DRAWING RELEASE DATES

NO.	DATE	PURPOSE
1.	2/28/18	
2.	3/28/18	
3.	4/3/18	
4.	4/5/18	
5.		

EXISTING BUILDING  
 PREPARED FOR:  
 LENNY ESTOPINAL

SHEET NO.  
 OF: A1