



TOP OF EXISTING SLAB
= 100'-0" ELEVATION

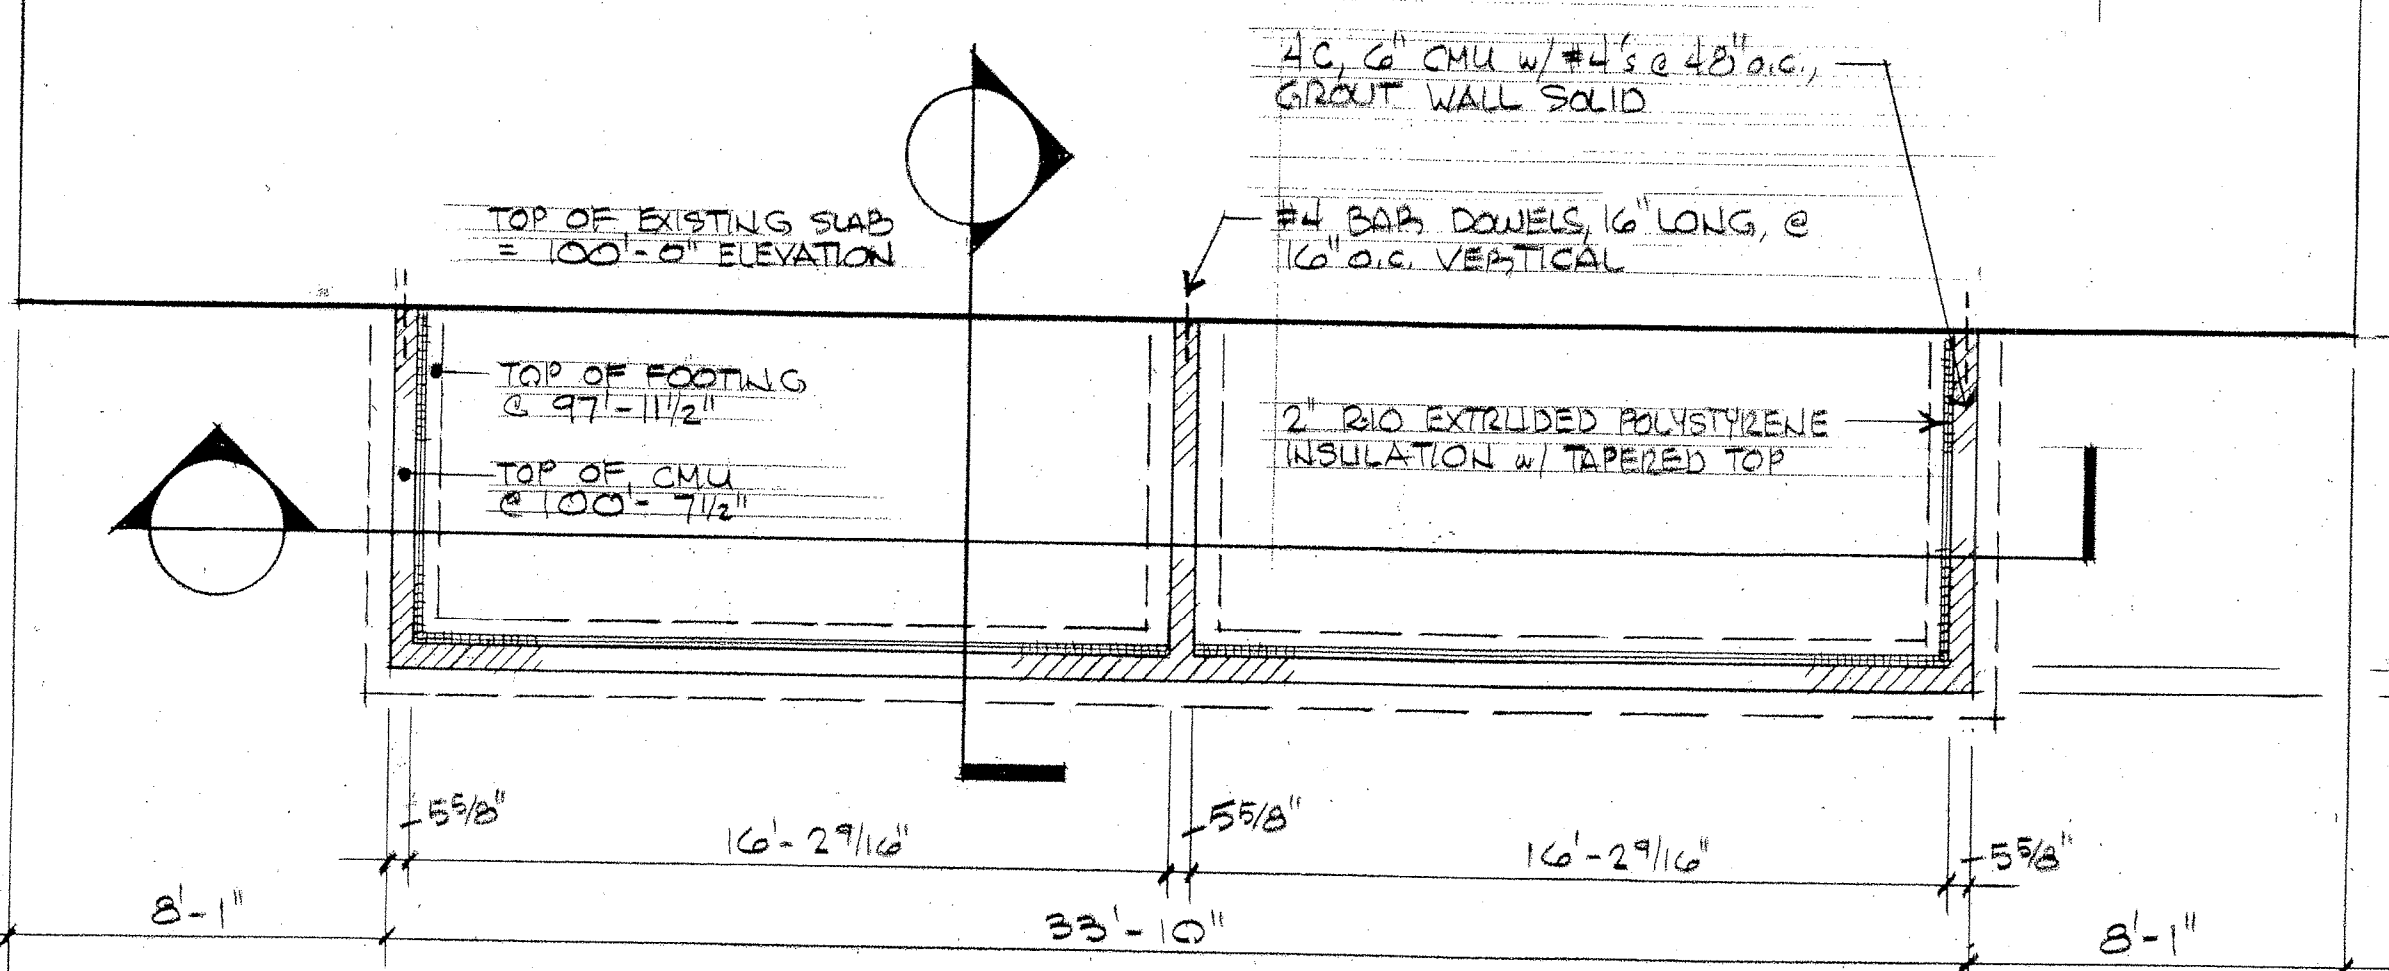

FOUNDATION PLANS
SCALE = 1/4" = 1'-0"

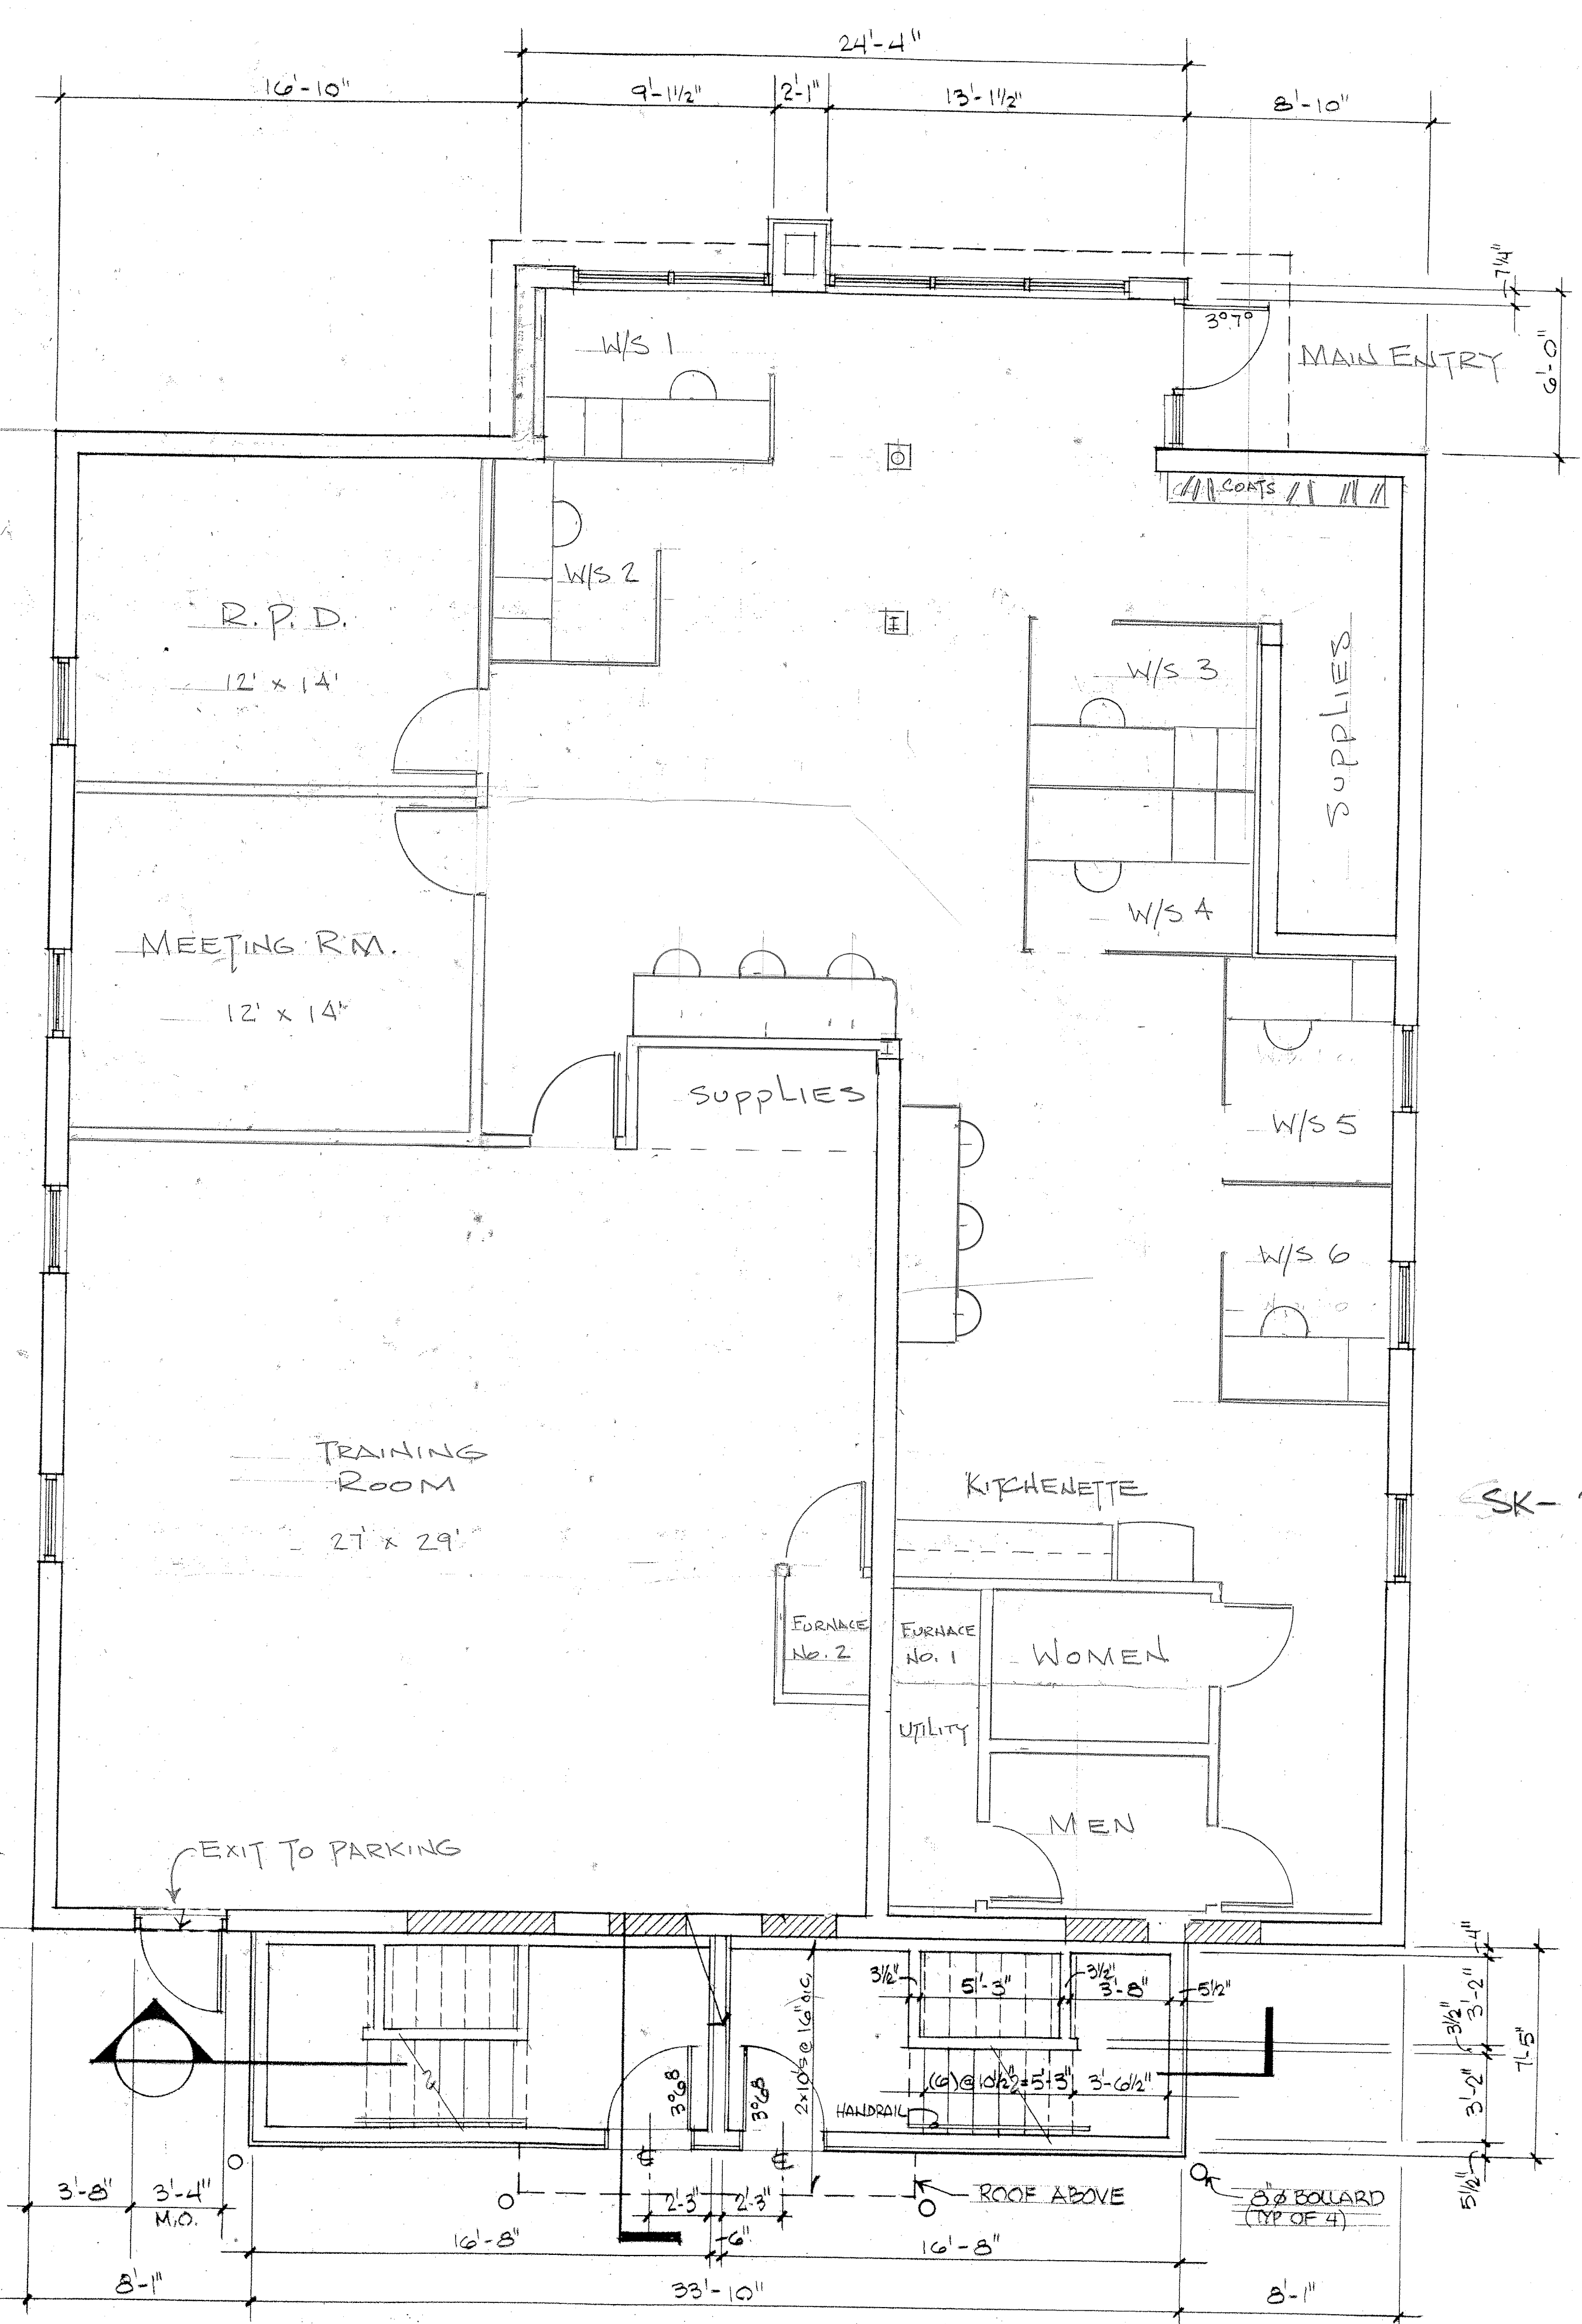

FIRST FLOOR PLAN
SCALE = 1/4" = 1'-0"

RANDALL F. PEACOCK, RA
ARCHITECT
339 EAST AVENUE, SUITE 205
RICHMOND, NEW YORK 14604
TEL (585) 338-8250 EMAIL: RFP@MOSSLEN.COM

APARTMENT CONVERSION & ADDITION
438 EAST MAIN STREET
BATAVIA, NEW YORK

PROJECT NUMBER:
2014-53
DATE:
DRAWN BY:
PEACOCK
SHEET TITLE:
FDN & FIRST FLR PLAN

SHEET NUMBER:
A10