


RENTABLE SF = 10,562 SF
USEABLE SF = 9,631

R/U RATIO = 1.10

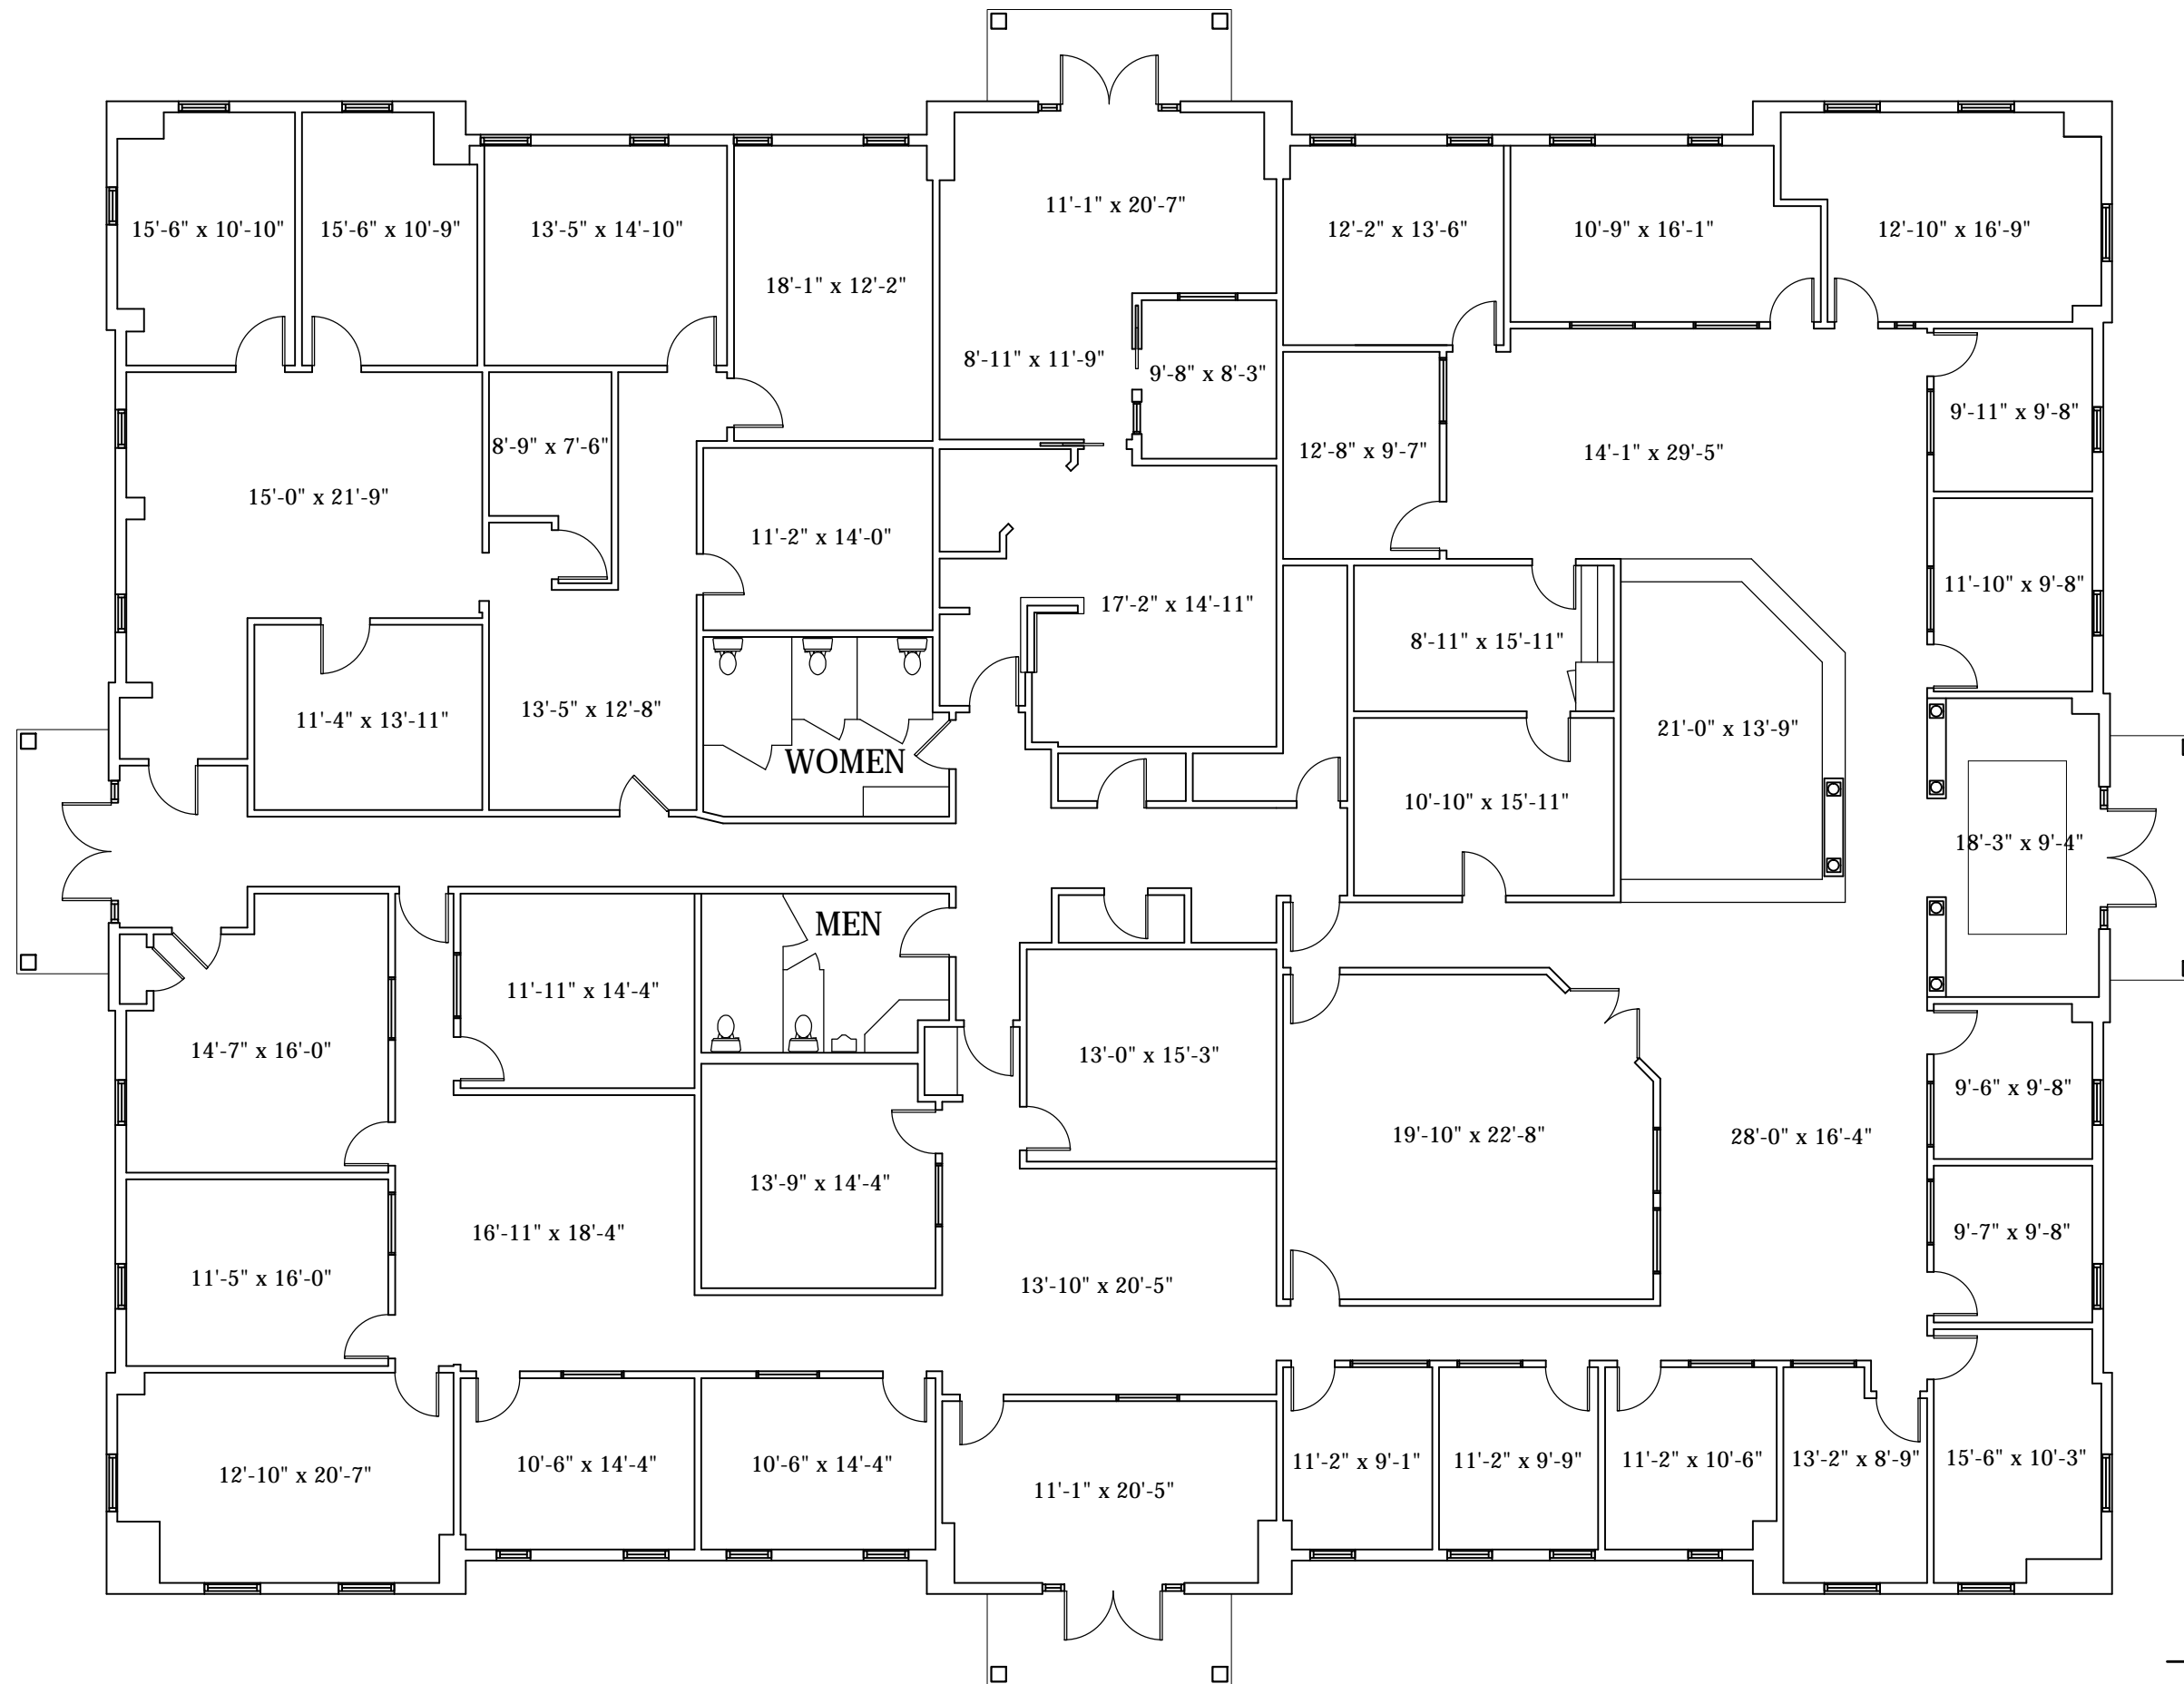

FLOOR PLAN
SCALE: 3/32" = 1'-0"



FORGE DEVELOPMENT, LLC
5040 NEW CENTRE DRIVE
WILMINGTON, NC

JULY 27, 2012
© 2012 BECKER MORGAN GROUP, INC.