



FLOOR PLAN - OPTION B
 SCALE: 1/4"=1'-0"
CALCULATED OCCUPANT LOAD
 NEW SQUARE FOOTAGE = 1,419
 OCCUPANT LOAD: 1,419 / 155SF PER PERSON = 95
 EXISTING OCCUPANT LOAD = 250
 TOTAL OCCUPANT LOAD = 347

DATE	REVISIONS
JEREMY RICHARDSON, PE 610 STAFFORD HILL RD. CHESHIRE, MA 01225 413-884-4098 jeremy@masengineeringdesign.com	
CONSULTING T. SHAUN RATHO 227 BARKER ROAD PITTSFIELD, MA 01201 413-442-6098	
ADAMS ALEHOUSE 8-10 EAST HOOSAC STREET ADAMS, MA	
05.10.17	
B	
1.0	

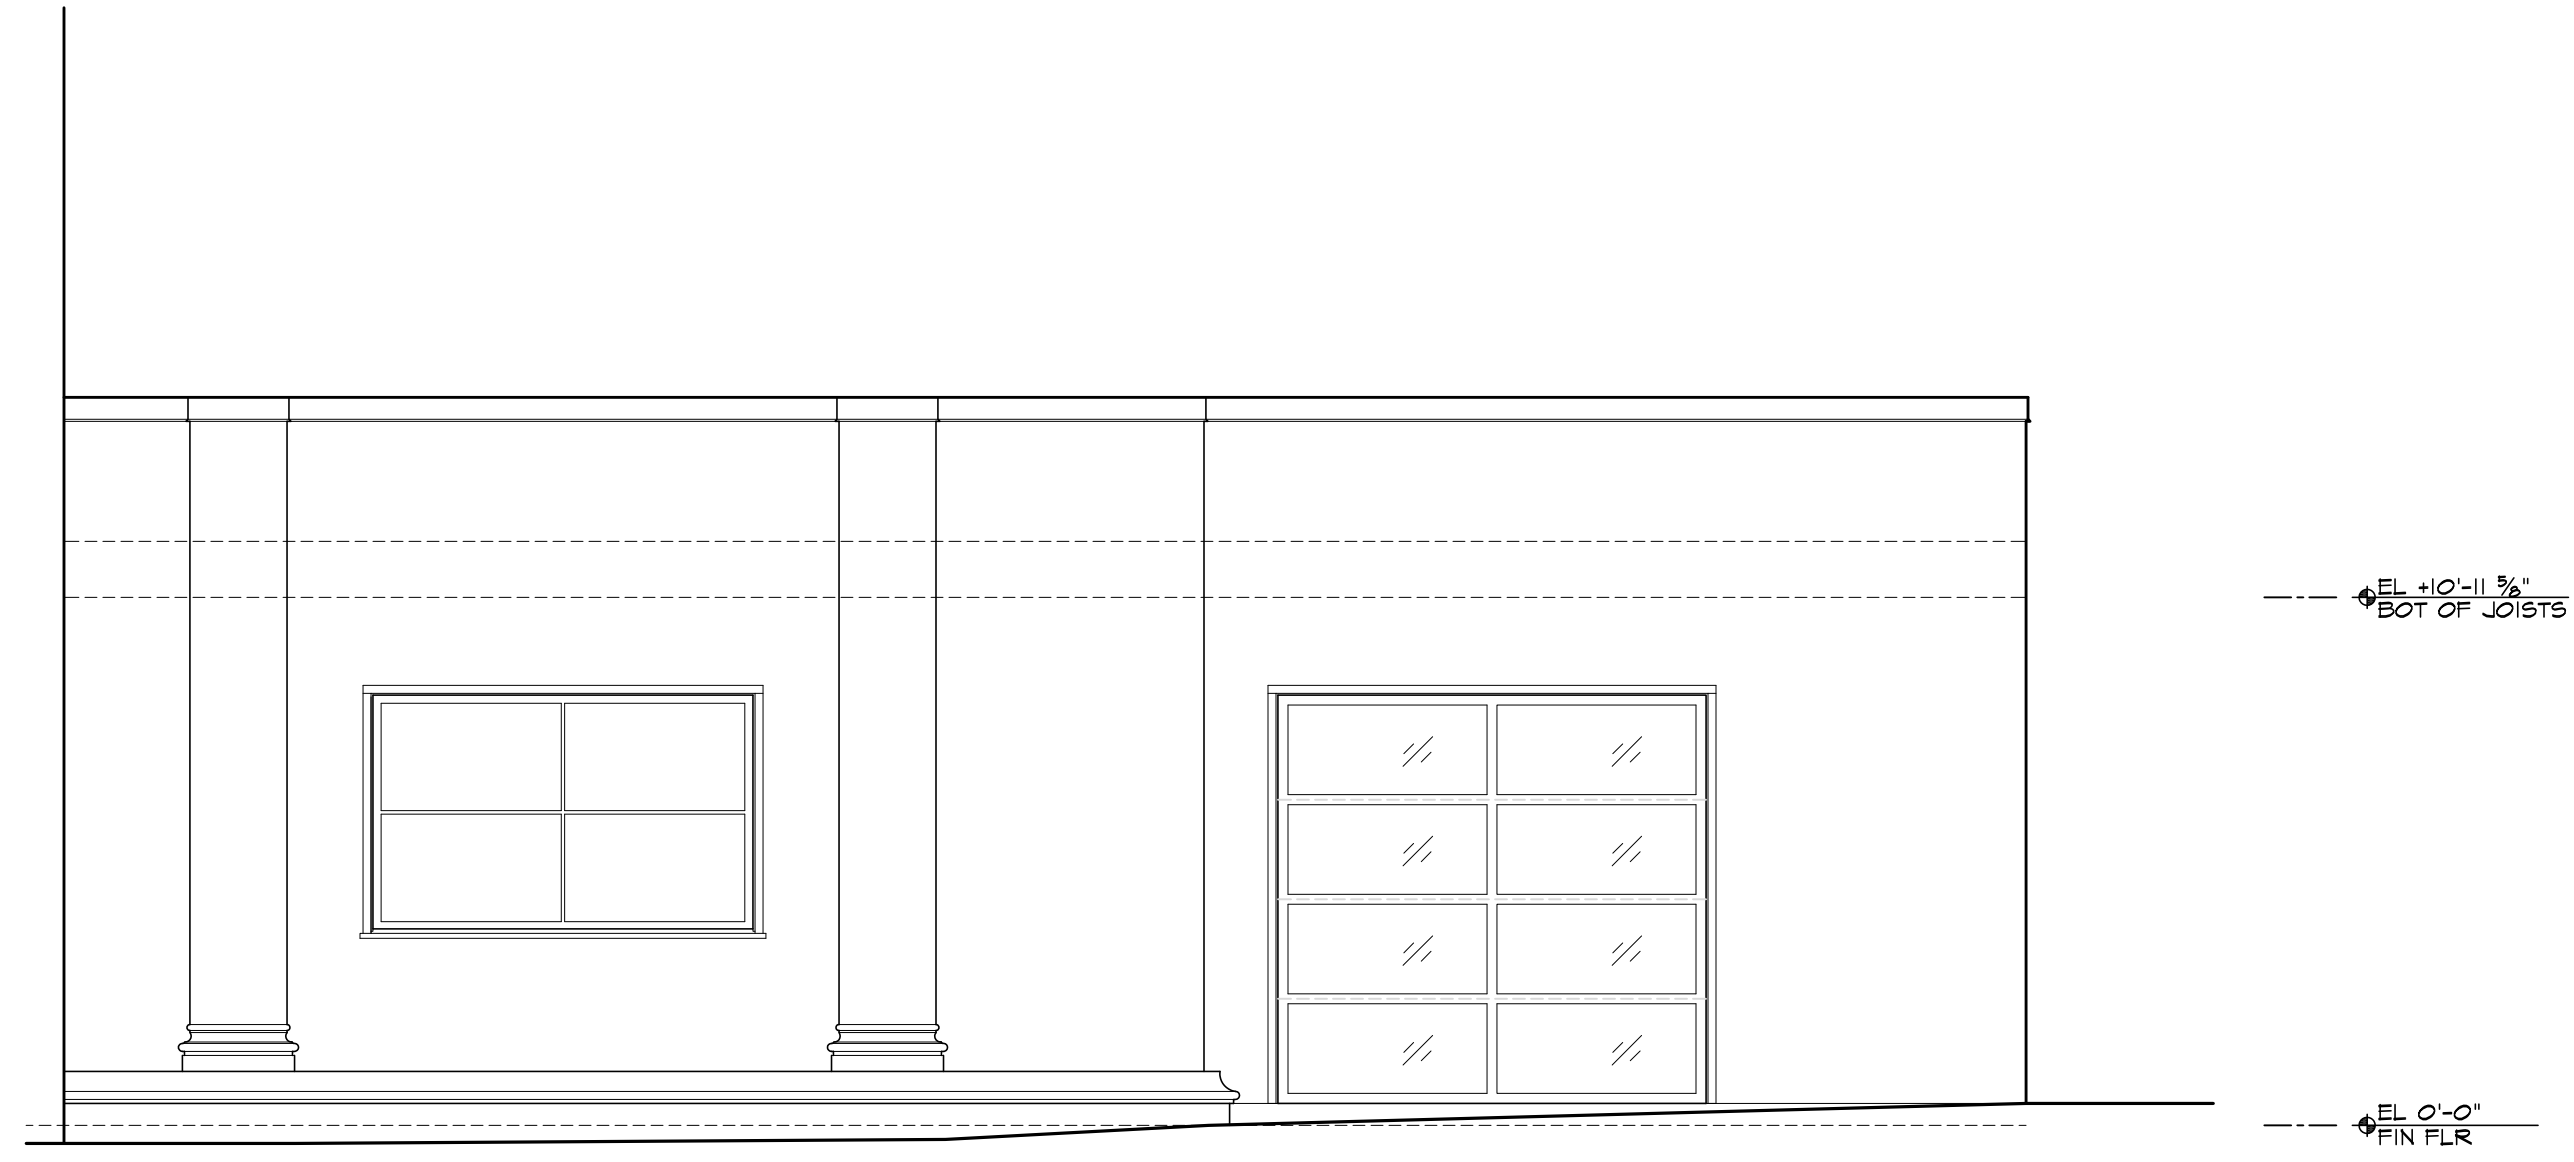

FRONT ELEVATION - OPTION A

SCALE: 1/4"=1'-0"

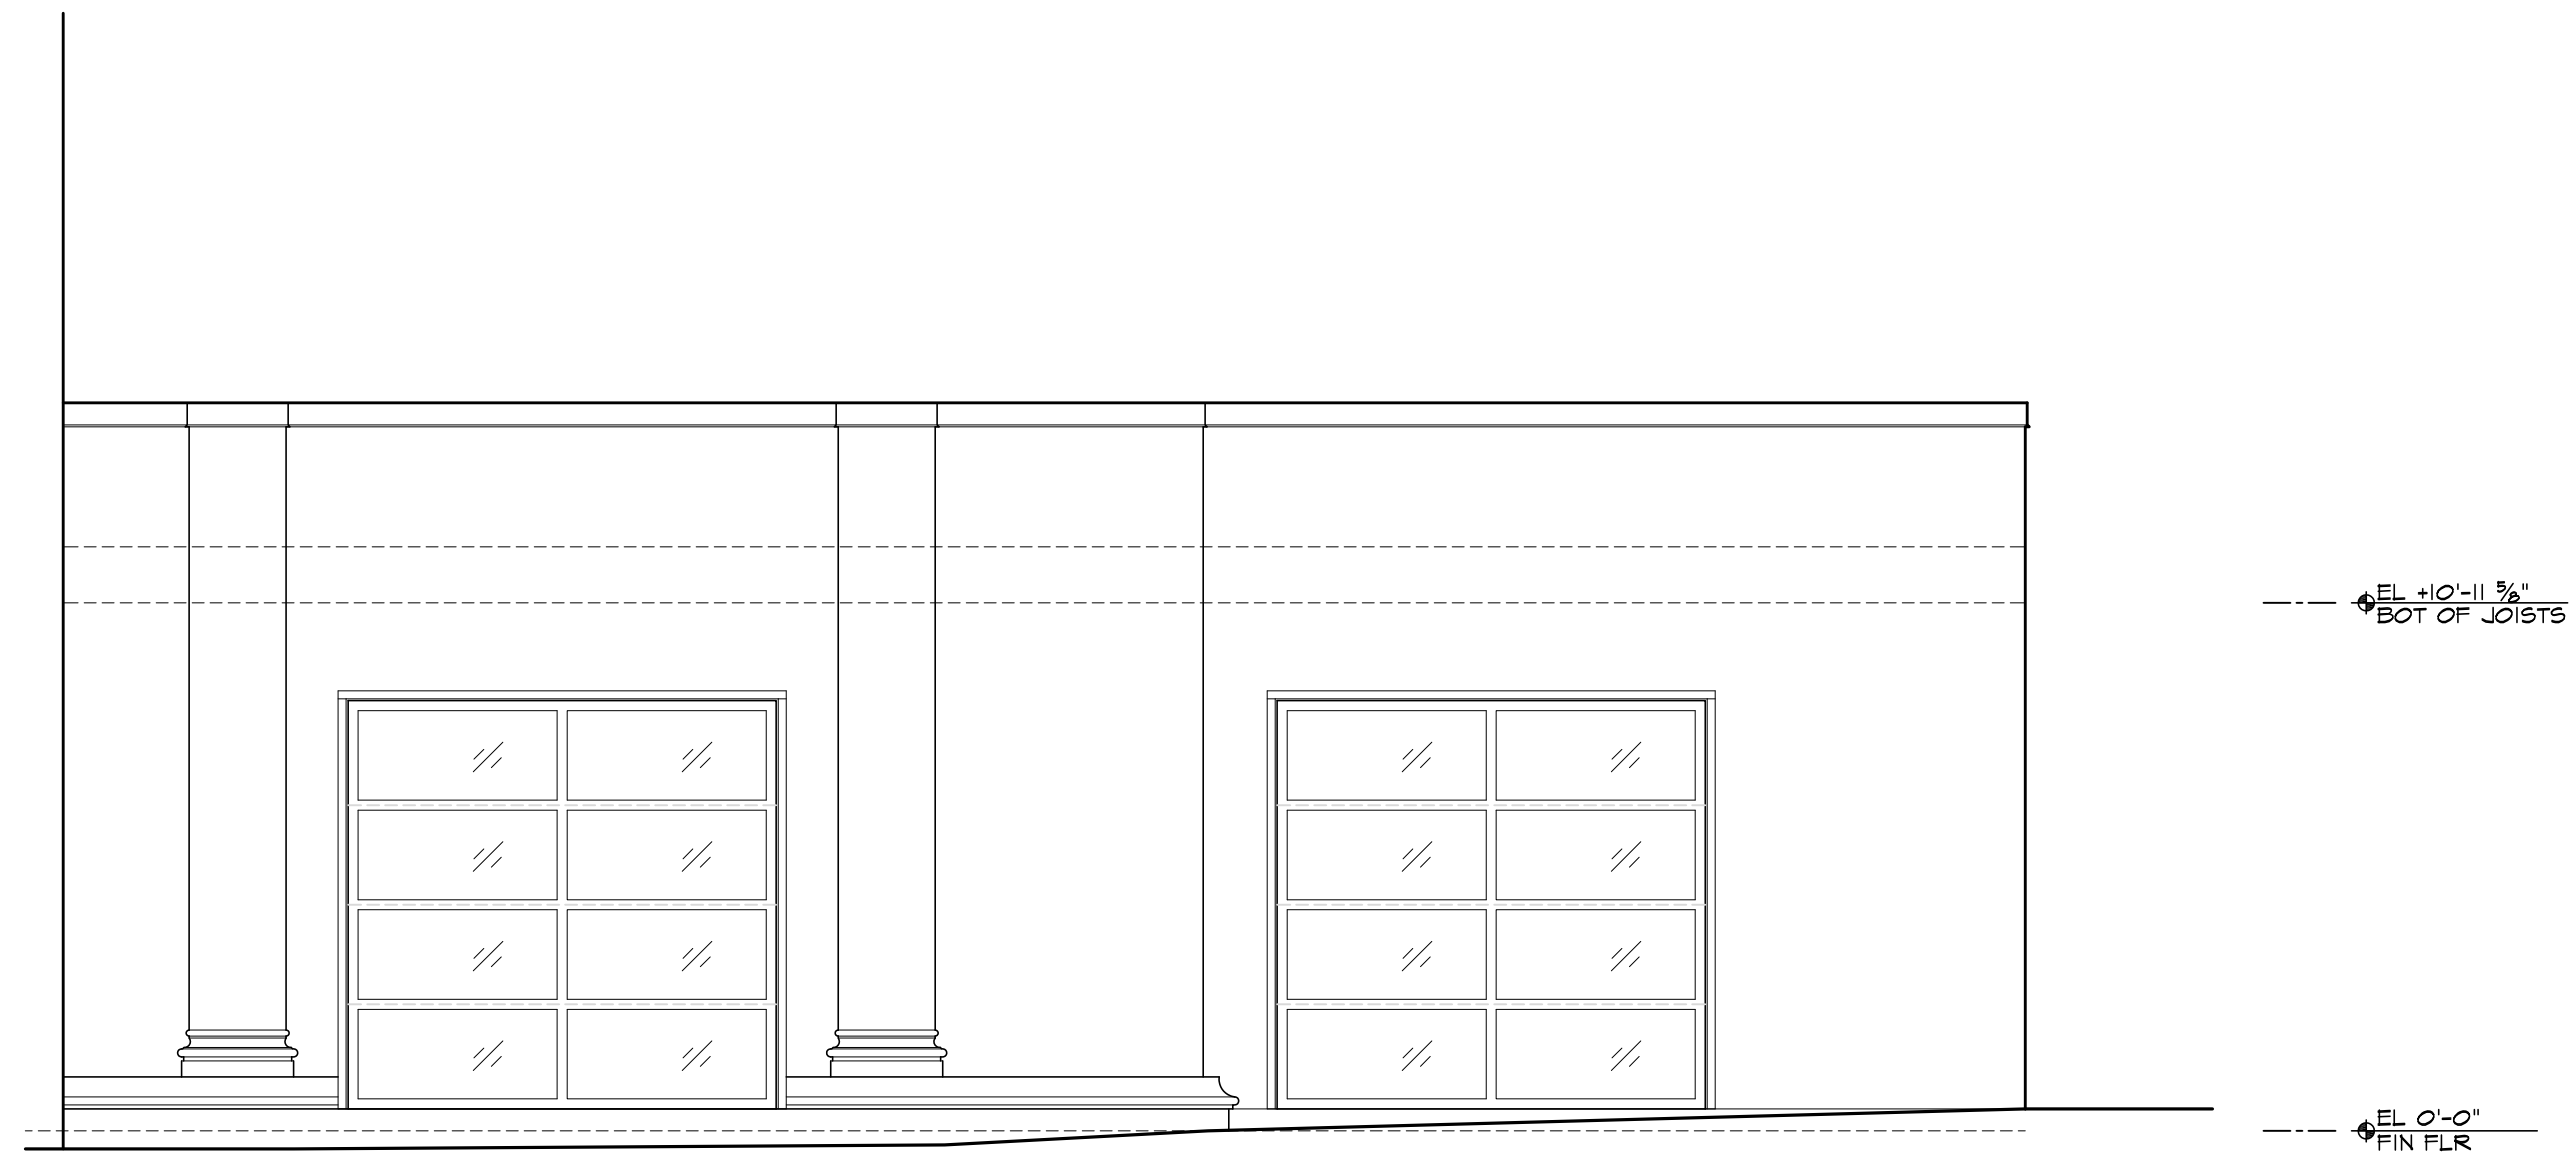

FRONT ELEVATION - OPTION B

SCALE: 1/4"=1'-0"

DATE REVISIONS

DATE	REVISIONS

JEREMY RICHARDSON, PE
610 STAFFORD HILL RD.
CHESHIRE, MA 01225
413-884-4098
jeremy@masengrdesign.com

C O N S U L T I N G
227 BARKER ROAD
PITTSFIELD, MA 01201

ADAMS
ALEHOUSE
8-10 EAST HOOSAC STREET
ADAMS, MA

05.10.17

A
2.0