


LOCUS MAP NOT TO SCALE


ASSESSORS: MAP 22 BLOCK 1 LOT 2
 ZONING: INDUSTRIAL

PARKING SPACES: REQUIRED - 69
 EXISTING - 99 (4 HCP)
 PERCENTAGE OF IMPERVIOUS AREA - 90%

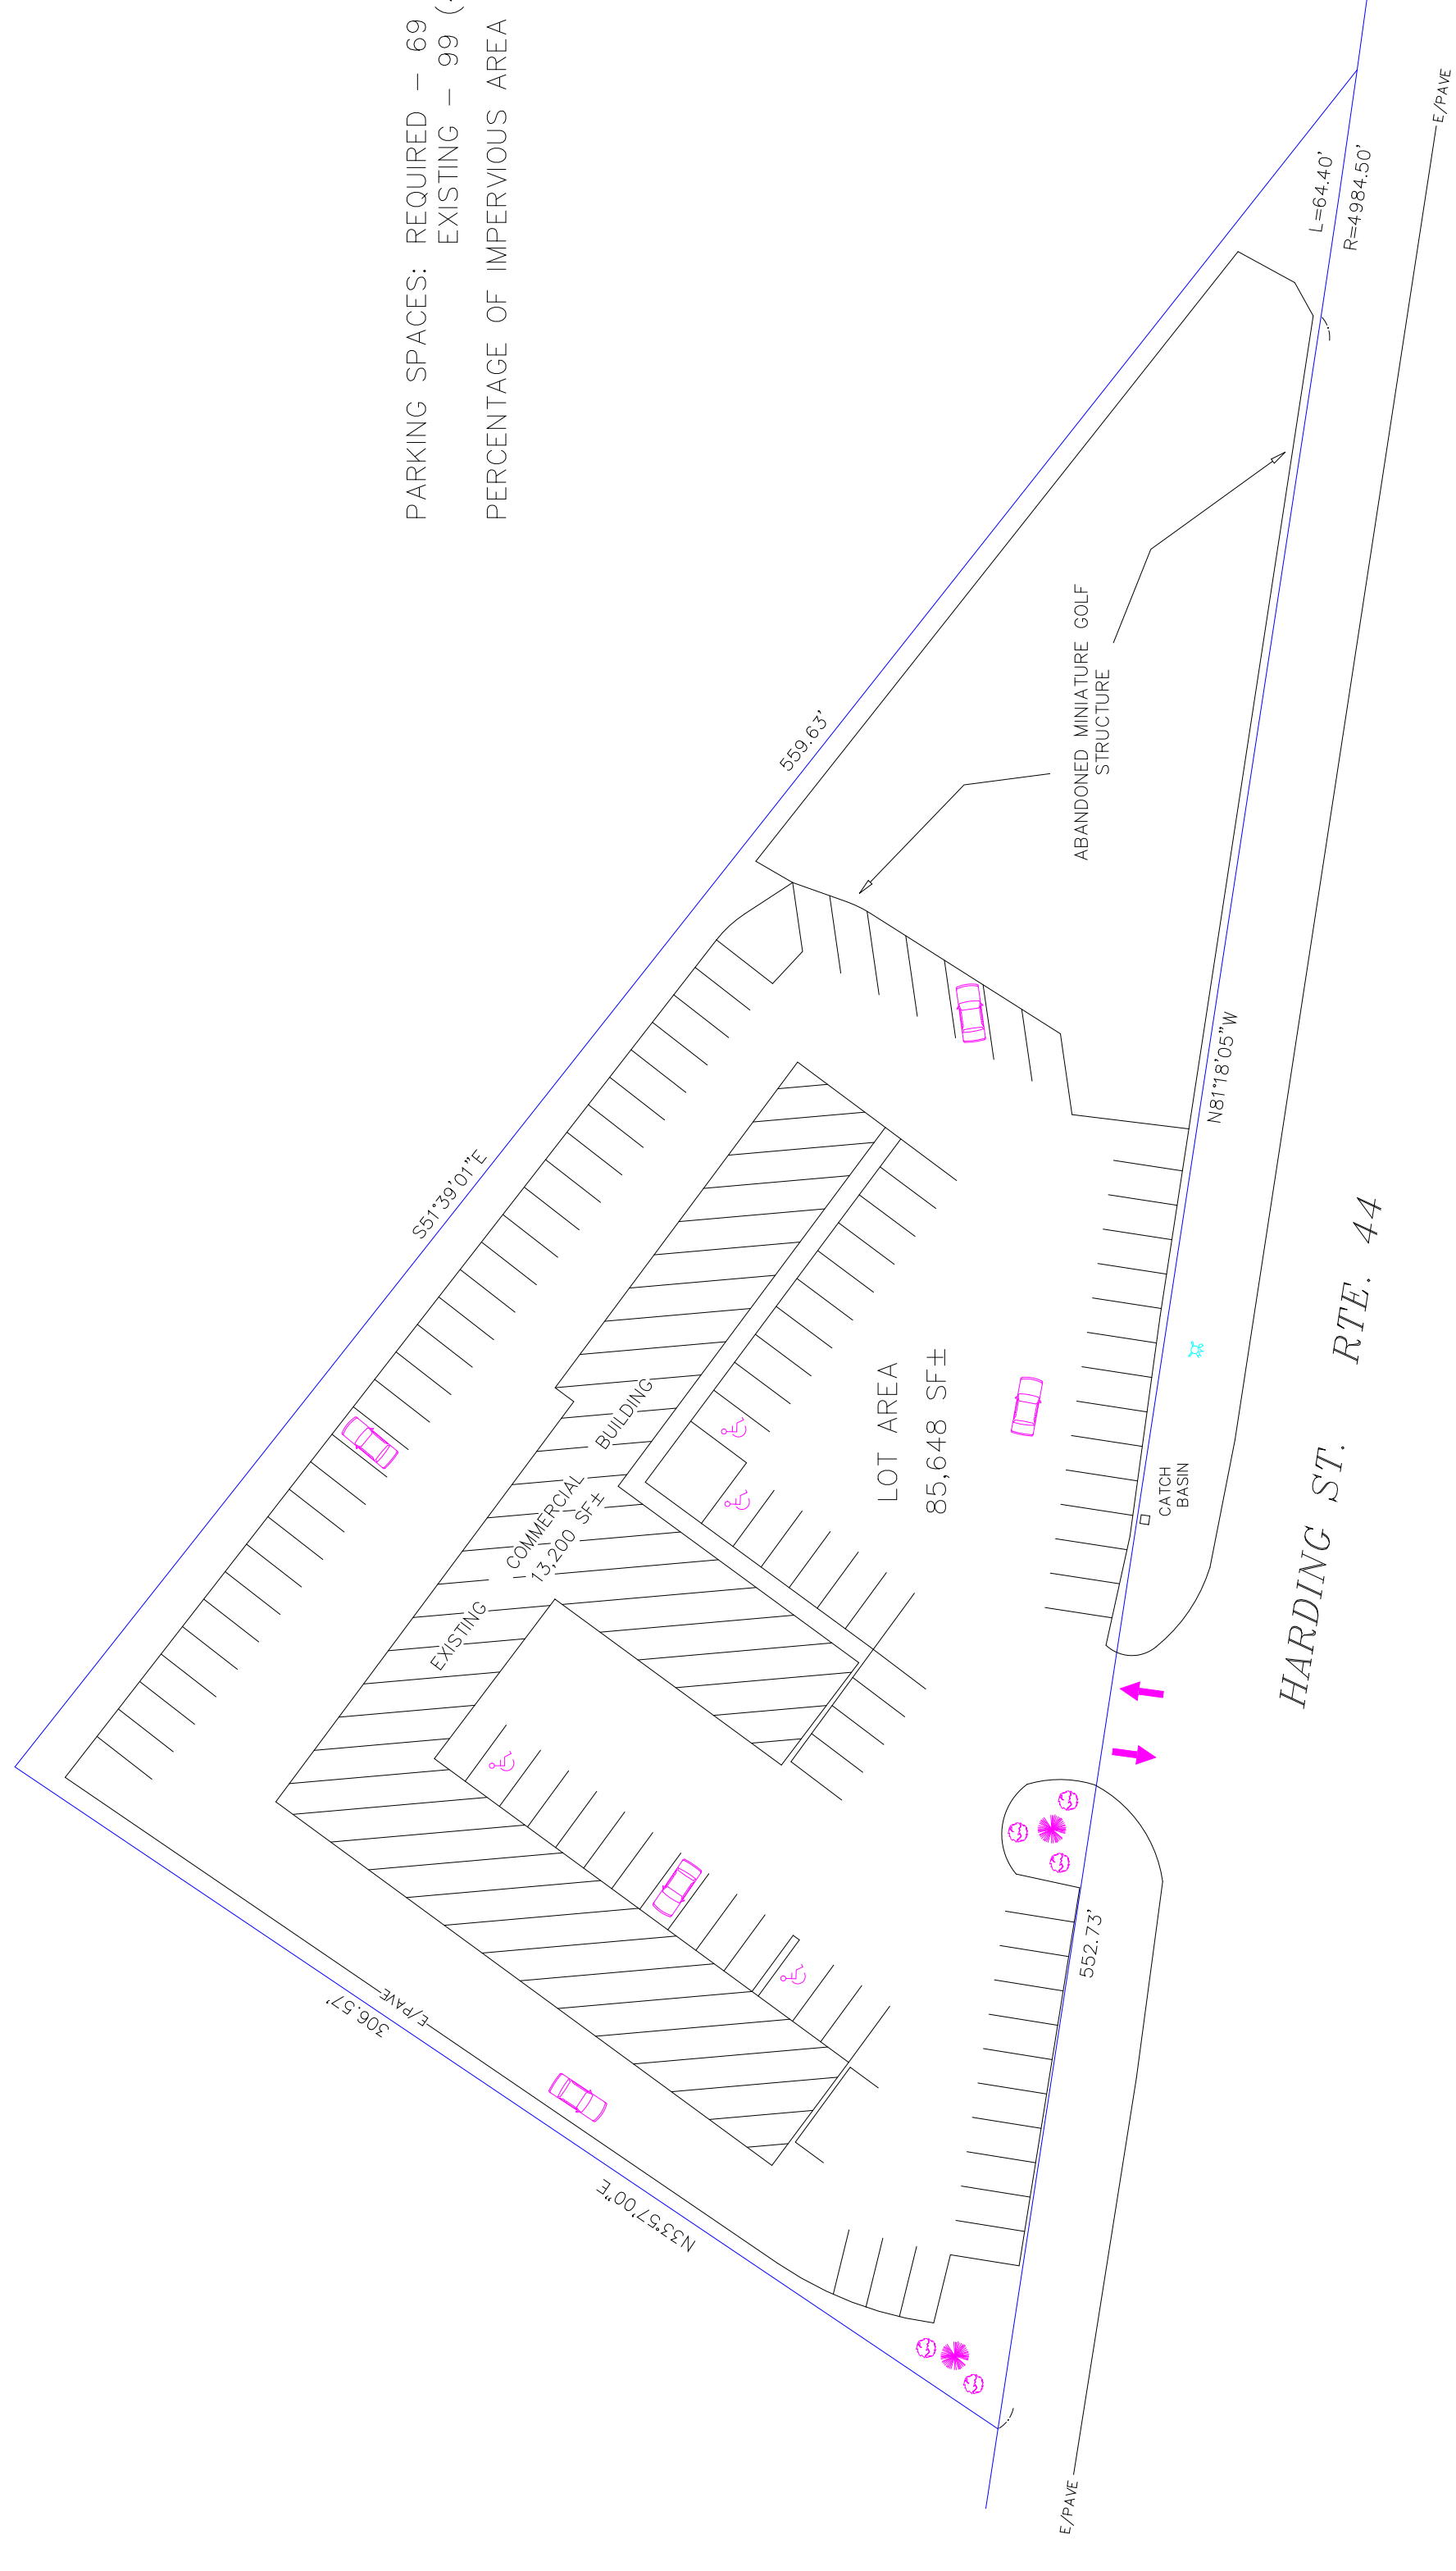

EXISTING

PARKING SPACES: REQUIRED - 92
 PROPOSED - 113 (6 HCP)
 PERCENTAGE OF IMPERVIOUS AREA - 83%

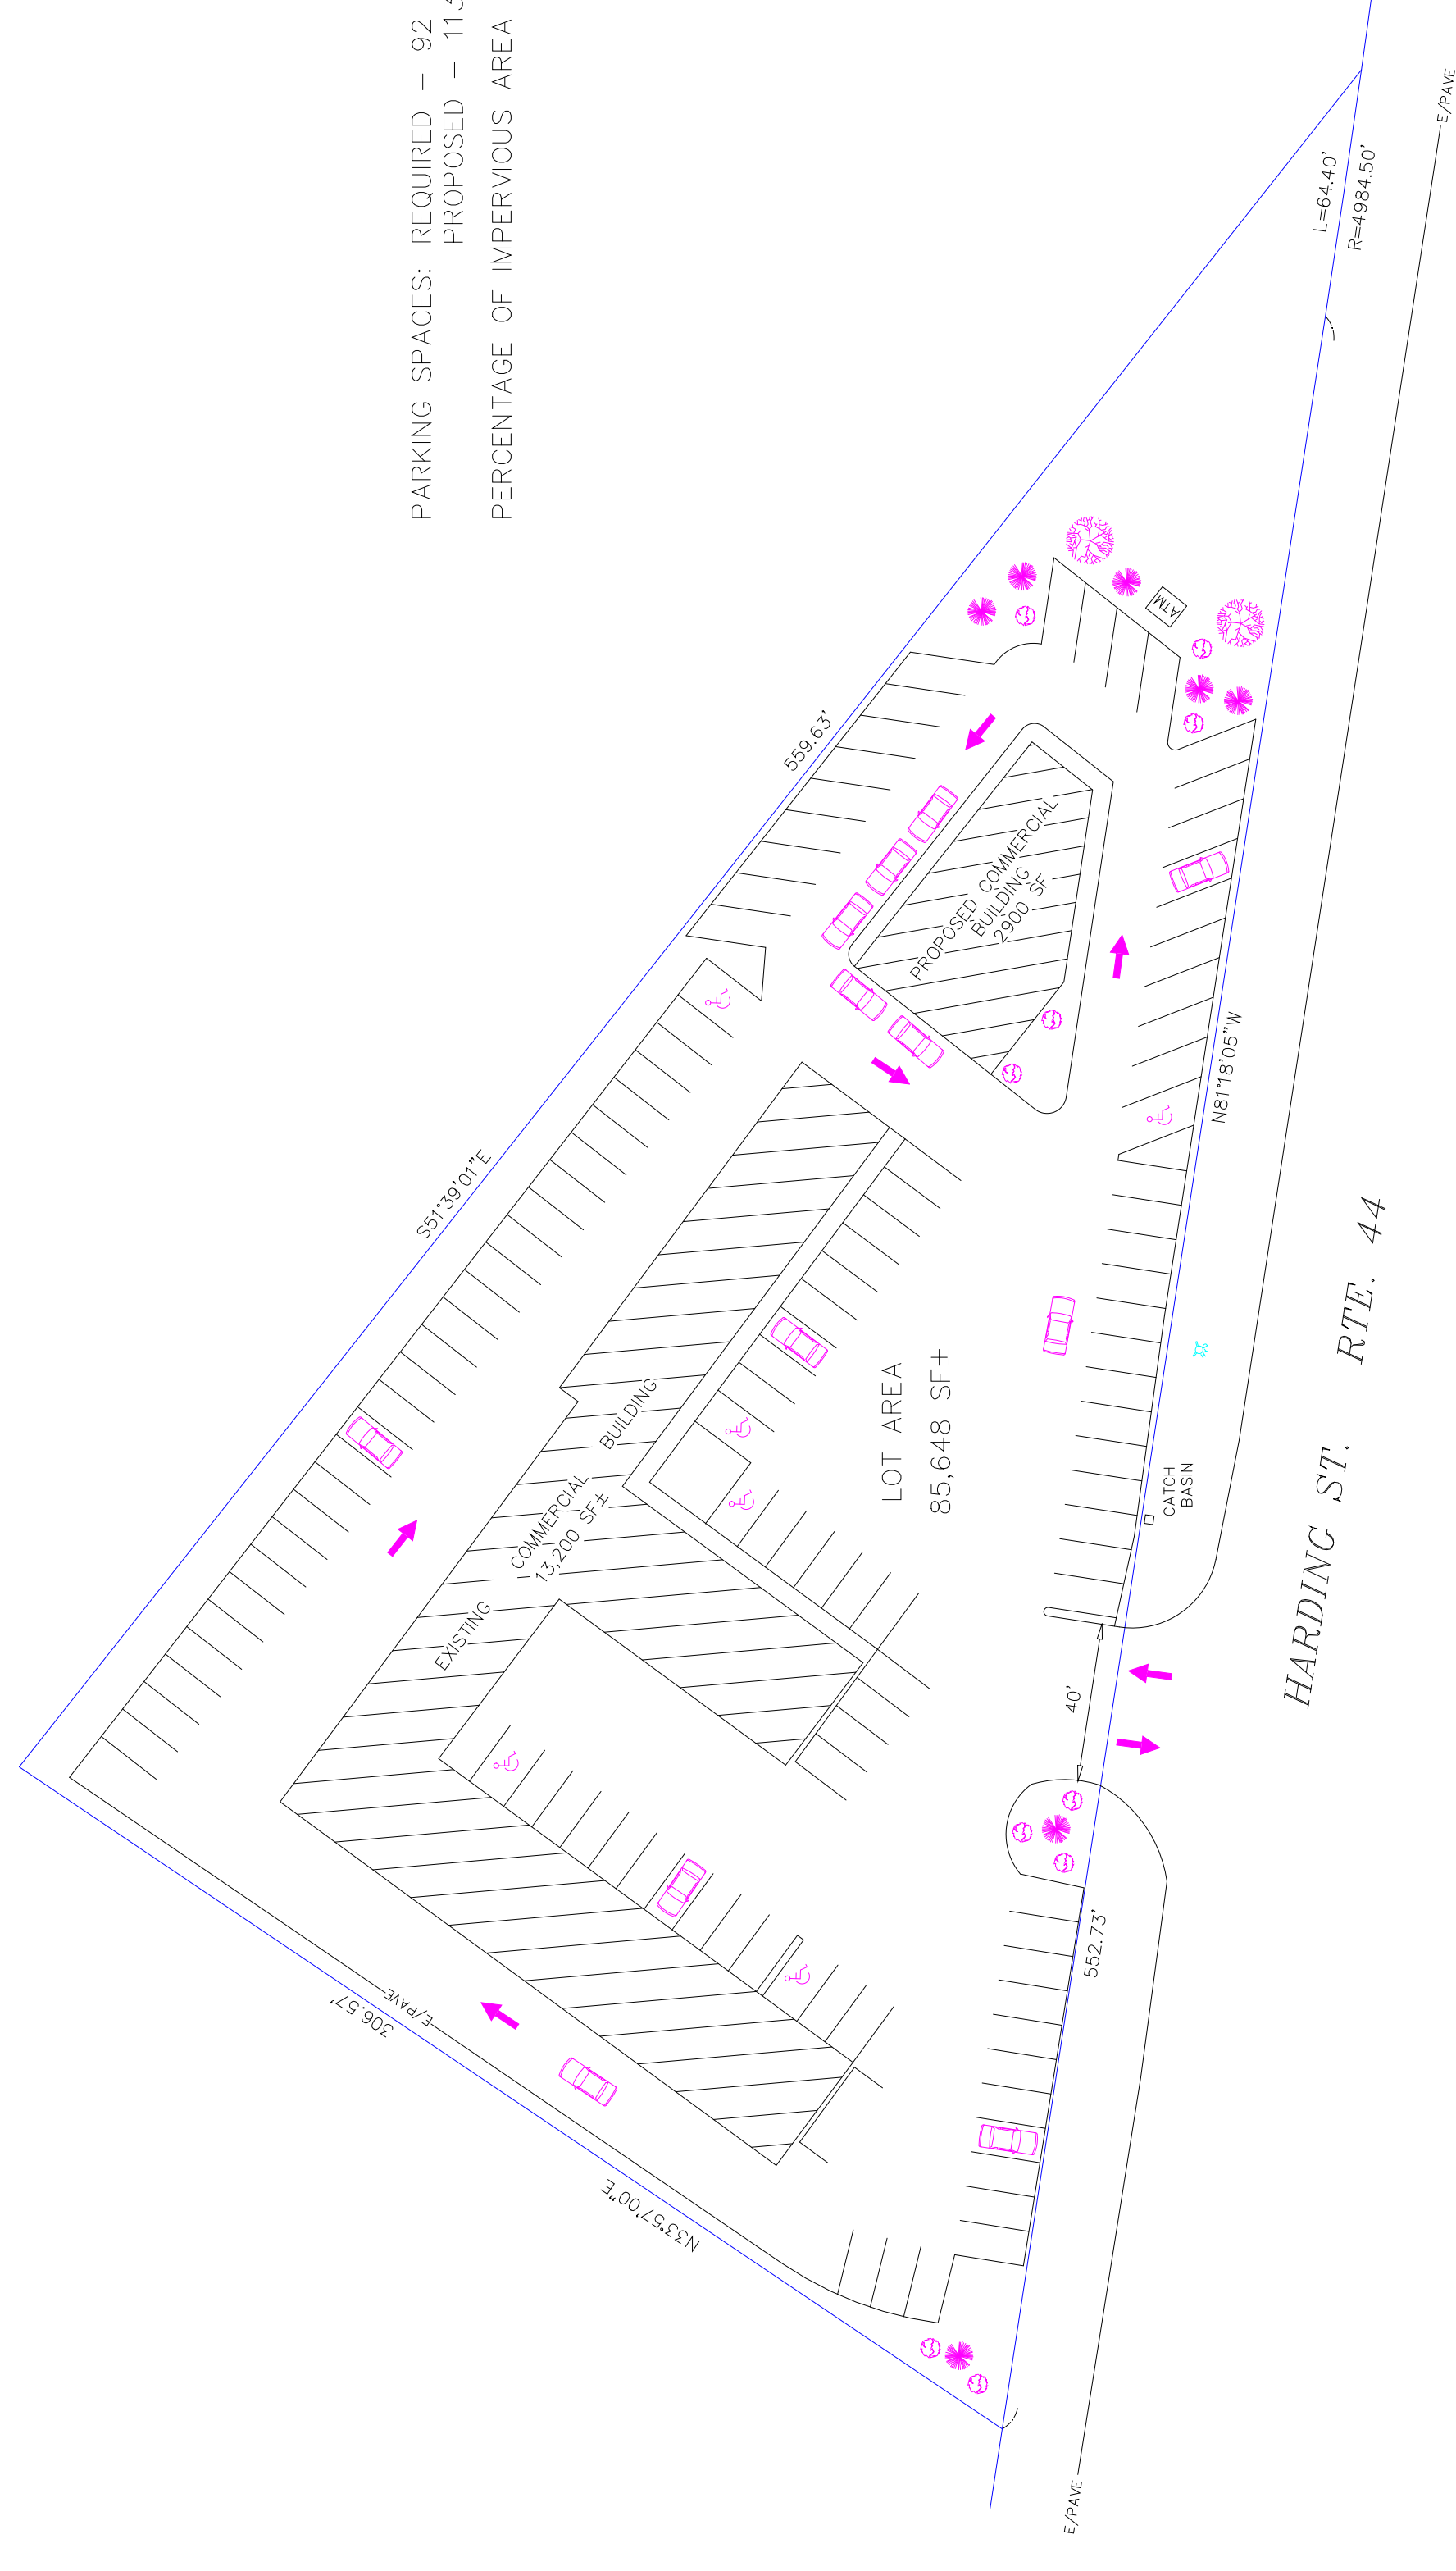

PROPOSED

PRELIMINARY SITE PLAN

PREPARED FOR: FRANK COYLE

LOCATION:
 12 HARDING STREET
 LAKEVILLE, MASSACHUSETTS

DATE	SCALE	DRAWN	CHECKED	JOB NO.	DWG. NO.
9/10/09	1"=40'	JUP	PMI	29-136	

AZOR LAND SCIENCES INC.
 328 BEDFORD ST., LAKEVILLE, MA. 02347
 TEL. (603) 946-5427 (508) 946-4407