



EXHIBIT "A" - CENTER PLAN/LEASE OUTLINE DRAWING

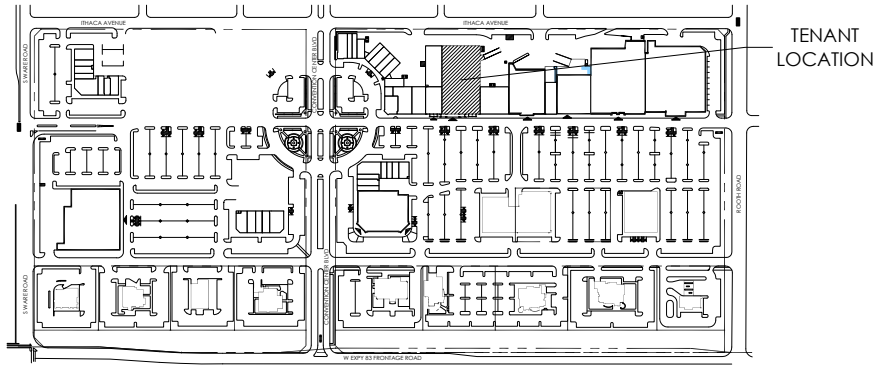


SITE PLAN

Except for the space leased to Tenant and except as may be expressly set forth in the Tenant's Lease, the designation and location on this plot plan of store unit sizes, tenant's names and other detailed information respecting the Shopping Center, its building, and other common areas, is not a representation by Landlord that such conditions exist or that they will continue to exist throughout all or any part of the term of Tenant's Lease.

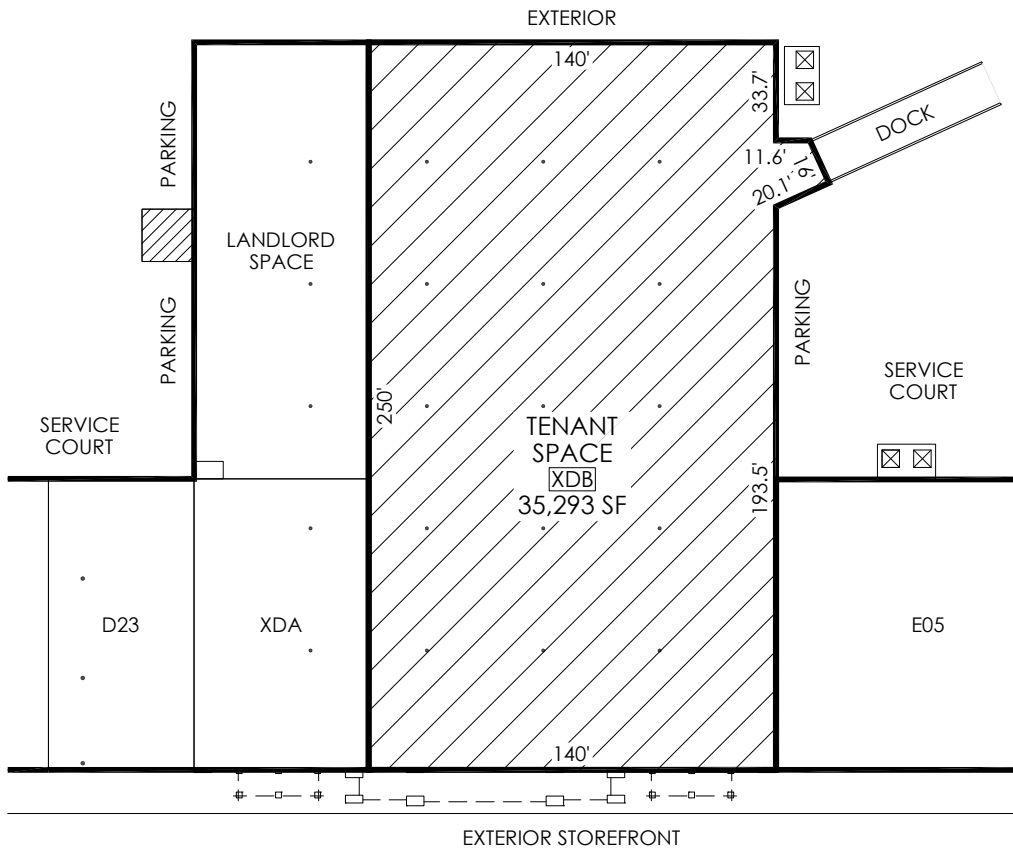

01 SPACE NUMBER XDB
DEMISE XD
SCALE: 1"=50'-0"

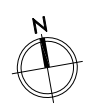

LEASE OUTLINE DRAWING
This drawing has been prepared from Architectural and Engineering plans, and therefore it is not the Landlord's intent to represent that this information has been field verified. Tenant should field verify existing conditions. Tenant names are not a representation or warranty that all tenants are or will remain as shown.

WASHINGTON PRIME GROUP	PALMS CROSSING McALLEN, TX	
	DRAWN BY: DMB	DATE: 03.22.21