


Stallion Park

3401 Stan Schlueter Loop
Killeen, Tx

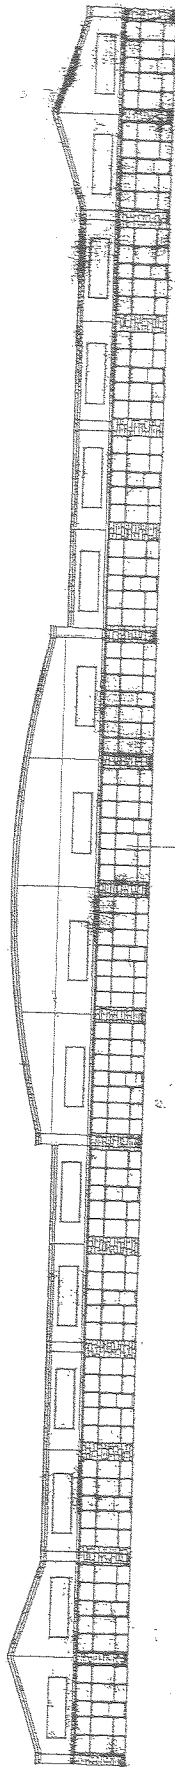

Leased Exclusively
By




3106 So. W.S. Young Dr., Bldg. D, Suite 402, Killeen, Texas 76542
PH. (254) 526-5117 FAX (254) 526-8830 E-Mail jim@texasccim.com




THIS SEAL, ATTENDING ON ANY CONTRACT, IS VALID FOR THE STATE OF TEXAS ONLY AND IS NOT VALID FOR ANY OTHER STATE OR JURISDICTION.

JWC
JIM WRIGHT COMPANY
COMMERCIAL


3106 So. W.S. Young Dr.
Bldg. D, Suite 402
Killeen, Texas 76542
(254) 526-5117

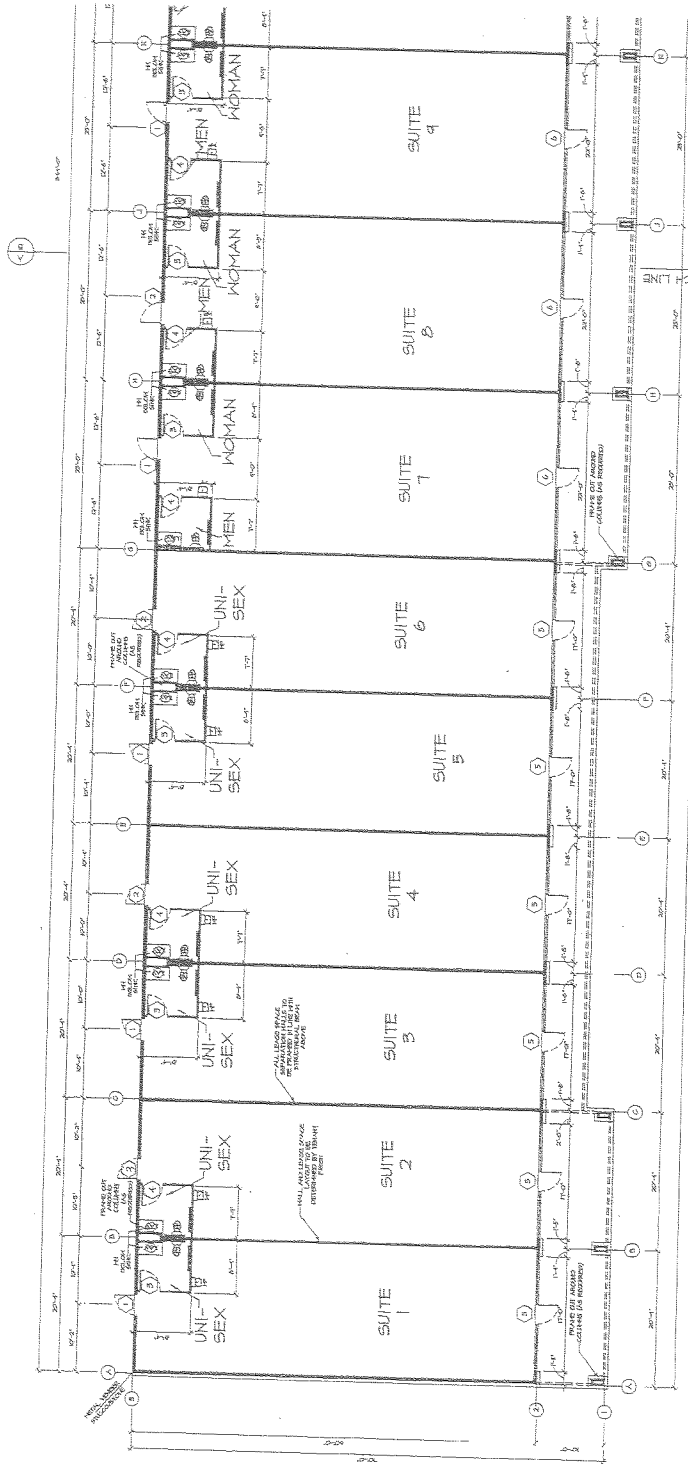

1 FLOOR PLAN (LEFT SIDE)
SCALE: 1/8" = 1'-0"

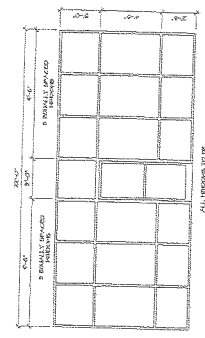


DETAIL 2

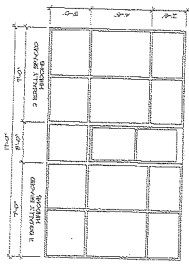

DETAIL 1

2 STOREFRONT DETAILS
SCALE: 1/8" = 1'-0"

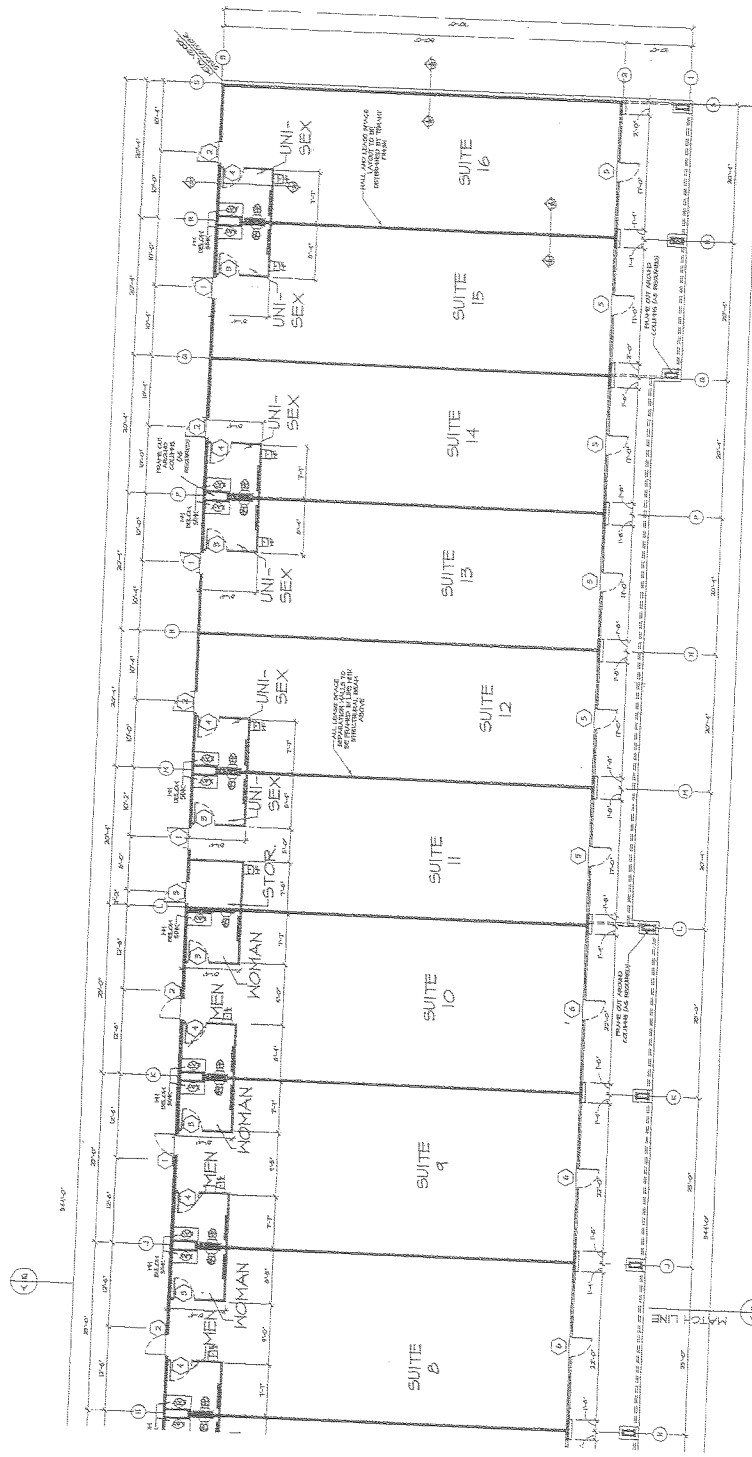

① FLOOR PLAN (RIGHT SIDE)
SCALE 1/4" = 1'-0"

NO.	DESCRIPTION	LOCATION	QUANTITY
1	INSULATED PANEL GLASS	RESTROOM	4
2	27" WIDE GLASS DOOR WITH 27" WIDE GLASS PANEL	RESTROOM	4
3	7 PANEL INSULATED GLASS UNIT	RESTROOM	10
4	3 PANEL INSULATED GLASS UNIT	RESTROOM	10
5	27" WIDE GLASS DOOR WITH 27" WIDE GLASS PANEL	RESTROOM	4

NO.	DESCRIPTION	LOCATION	QUANTITY
1	27" WIDE GLASS DOOR WITH 27" WIDE GLASS PANEL	RESTROOM	4
2	27" WIDE GLASS DOOR WITH 27" WIDE GLASS PANEL	RESTROOM	4
3	27" WIDE GLASS DOOR WITH 27" WIDE GLASS PANEL	RESTROOM	4

② DOOR AND WINDOW SCHEDULES
SCALE 1/4" = 1'-0"

floor plan (right side)

James & Associates, Inc.
Architectural & Planning
9313 South Loop West, Suite 402
Houston, Texas 77064
281.462.2200
281.462.2200 fax
www.jamesandassociates.com

SEAL OF THE ARCHITECTS' BOARD OF THE STATE OF TEXAS
A.C.B.

3401 Stan Schueter Loop
RDJ Group, Inc.

James & Associates, Inc.
Architectural & Planning
01/22/08
A5

JWC
JIM WRIGHT COMPANY
COMMERCIAL

3106 So. W.S. Young Dr.
Bldg. D, Suite 402
Killeen, Texas 76542
(254) 526-5117