

PROPOSED ELECTRICAL PLAN


SCALE 1/8" = 1'-0"

LEGEND

- NEW 2x4 FLUORESCENT FIXTURE LAT-IN TYPE METALUX 2 GANG 120V LEGS OR EQUAL
- EXISTING FLUORESCENT FIXTURE (RELOCATED)
- NEW 1x4 FLUORESCENT SURFACE MOUNTED TUBULAR FIXTURE METALUX 2 GANG 120V OR EQUAL
- NEW TELEPHONE OUTLET @ 18" AFF. 4" SQ. BOX W/1 GANG RING AND 3/4" CONDUIT STUBBED ABOVE CEILING
- NEW DUPLEX RECEPT 120V @ 18" AFF. UNLESS NOTED OTHERWISE (20 AMP)
- NEW DOUBLE DUPLEX RECEPT 120V @ 18" AFF. UNLESS NOTED OTHERWISE (20 AMP)
- NEW SWITCH @ 48" AFF. (20 AMP)
- NEW 120V DUPLEX RECEPT @ 48" AFF. UNLESS NOTED OTHERWISE
- EXIT SIGN ABOVE DOOR
- EXTERIOR SIGN ON PHOTOCELL (SIGN FURNISHED BY OWNER)
- EXTERIOR LIGHTS ON PHOTOCELL (INCLUDE \$100.00 ALLOWANCE)
- COMPUTER OUTLET @ 50" AFF. 4" SQ. BOX W/1 GANG RING & 3/4" CONDUIT STUBBED ABOVE CEILING.
- ANTENNA @ 60" AFF. 4" SQ. BOX W/1 GANG RING & 3/4" CONDUIT STUBBED ABOVE CEILING.
- ELECT PANEL (RECOMMENDED LOCATION)
- SELF CONTAINED EMERGENCY LIGHT SUBLIGHT LUNA OR EQUAL
- MAN DOOR LIGHT ON PHOTOCELL KENDALL 3737 OR
- EXHAUST FAN BARON MODEL #676

NOTE!

1. ALL WORK MUST MEET ELECTRICAL CODE.
2. GROUND SERVICE WITH GROUND ROD AND BACK TO WATER PIPE.
3. GROUND WIRE TO BE INCLUDED W/ ALL BRANCH CIRCUITRY
4. ELECTRICAL CONTRACTOR TO CIRCUT ELECT. & MARK BREAKER IN PANEL. NO MORE THAN 3 LIGHTS OR DUPLEX OUTLETS PER CIRCUIT.
5. EXTERIOR LIGHTING & SIGNAGE TO BE COORDINATED WITH BUILDING OWNER & DOCTOR
6. ELECTRIC CONTRACTOR TO PROVIDE BATTERED POWERED MEANS OF EXTERIOR LIGHTING.
7. EXTERIOR LIGHTING TO BE COORDINATED WITH BUILDING OWNER & DOCTOR
8. ALL BRANCH CIRCUITRY IS TO BE INSTALLED IN CONDUIT. ALL IS ACCEPTABLE
9. OWNER IS RESPONSIBLE FOR TELEPHONE CABLE & JACKS, COMPUTER CABLE AND OUTLETS AND TV CABLE & OUTLET

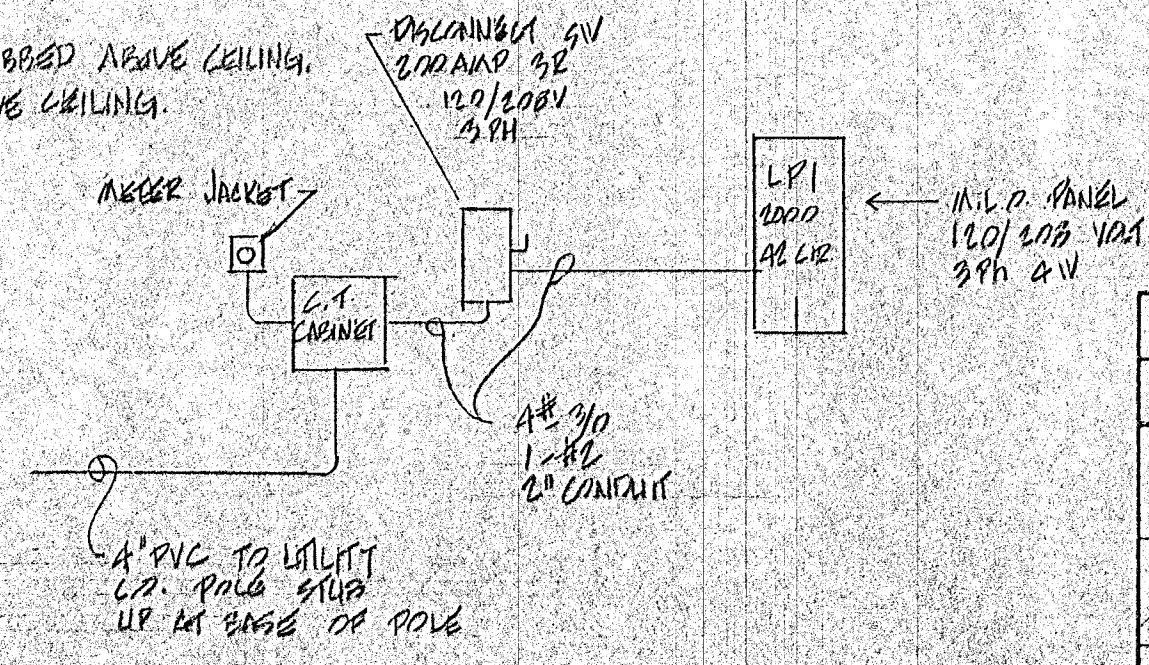

REVISION	NO.	DATE	BY
DATE ISSUED FOR CONSTRUCTION			
TITLE		WORK ORDER NO.	
PROPOSED ELECTRICAL PLAN		9326	
PROJECT		DATE	
FARMERSVILLE VETERINARY OFFICE		NOV. 24, 1993	
DRAWN BY		SCALE	
R. PAPP		NOTED	
Kettering Medical Center ARCHITECTURE & DESIGN 3535 SOUTHERN BLVD. KETTERING, OHIO 45429		DRAWING NO.	
		11	