


EXISTING & RENOVATED
 FLOOR PLAN
 42,660 SF
 SCALE 3/32" = 1'-0"

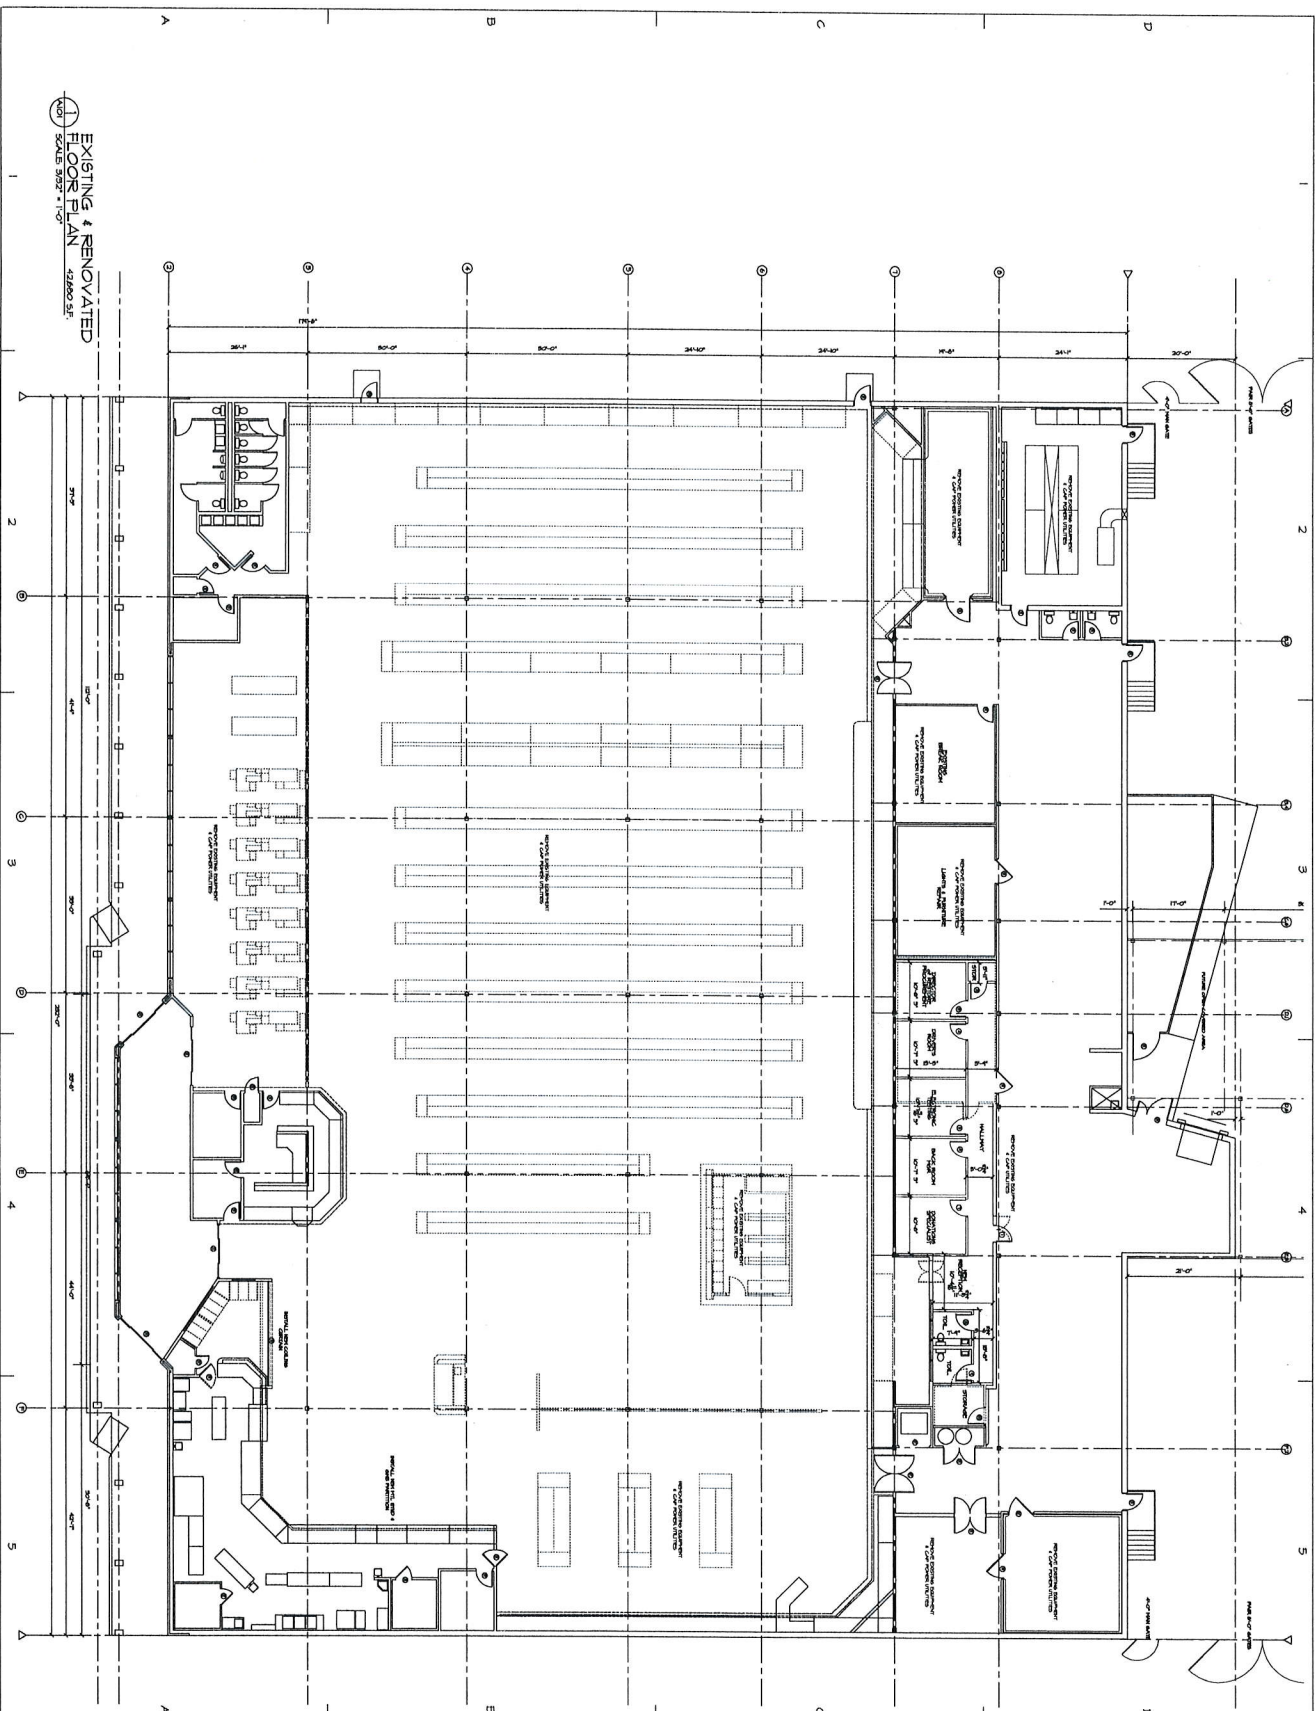

dh&a
 ARCHITECTURE, PA

1028 CURTIS STREET
 NORFOLK NORTH CAROLINA
 28512 TEL: 704-283-2408
 FAX: 704-241-7604
 EMAIL: dh@aarchitect.com

CONSULTANTS



Representative of Former
**UNION COUNTY
 HABITAT
 for HUMANITY**
 RESTORE
 1402 DICKSON BLVD
 FARMER NC 28030

NO.	DATE	DESCRIPTION
0	6-28-22	FOR CONSTRUCTION
1	6-28-22	FOR OWNER APPROVAL

DRAWN BY: [Name]
 CHECKED BY: [Name]
 DATE: 6-28-22

EXISTING FLOOR &
 DEMOLITION PLAN

A-101