


MORRIS AVENUE  
(A.K.A. COUNTY ROUTE NO. 2)  
66' R.O.W.

PARKER ROAD  
36' R.O.W.

SITE AREA = 35,169 ± S.F.  
IMPERVIOUS AREA = 26,204 S.F. OR 70%

REV.	DATE	DESCRIPTION	CHK'D.	APP'VD.
3	9/8/95	REVISED PER CITY ENGINEER REVIEW LETTER DATED 8/24/95		
2	7/11/95	REVISED PER COUNTY ENGINEER REVIEW LETTER DATED 6/27/95		
1	6/2/95	REVISED PER PLANNING BOARD LETTER DATED 3/29/95		



**HARBOR CONSULTANTS**  
Engineers & Surveyors  
444 Pine Avenue  
Garwood, N.J. 07027  
(908) 789-2045

2

PRELIMINARY/FINAL MAJOR SITE PLAN  
SOCIAL SECURITY OFFICES  
LAYOUT AND DIMENSIONING  
TAX ACC. NO: 11-718 & 11-719

CITY OF ELIZABETH COUNTY OF UNION NEW JERSEY

SCALE: 1"=20'


DATE: 3/16/95

DRAWN BY: E.M.W.

DESIGNED BY: ACAD

ACAD DWG. NAME: 95004LD

PROJECT NO.: 95004

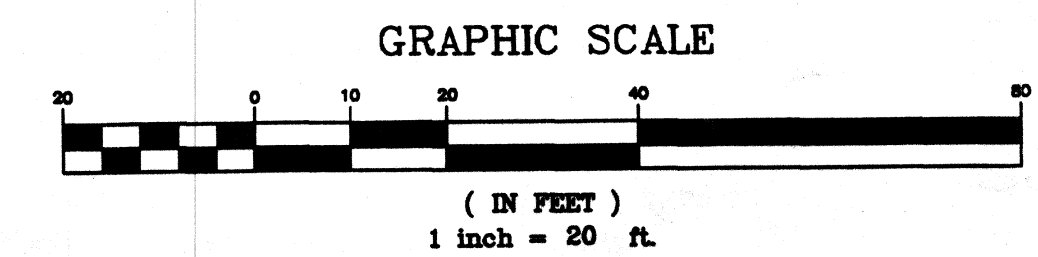

COPYRIGHT © 1995, HARBOR CONSULTANTS - ALL RIGHTS RESERVED. NO PART OF THIS DOCUMENT IS TO BE REPRODUCED OR TRANSMITTED IN ANY FORM OR BY ANY MEANS, ELECTRONIC OR MECHANICAL, INCLUDING PHOTOCOPYING, RECORDING, OR BY ANY INFORMATION STORAGE AND RETRIEVAL SYSTEM, WITHOUT THE WRITTEN PERMISSION OF HARBOR CONSULTANTS.