


WEST 38th STREET

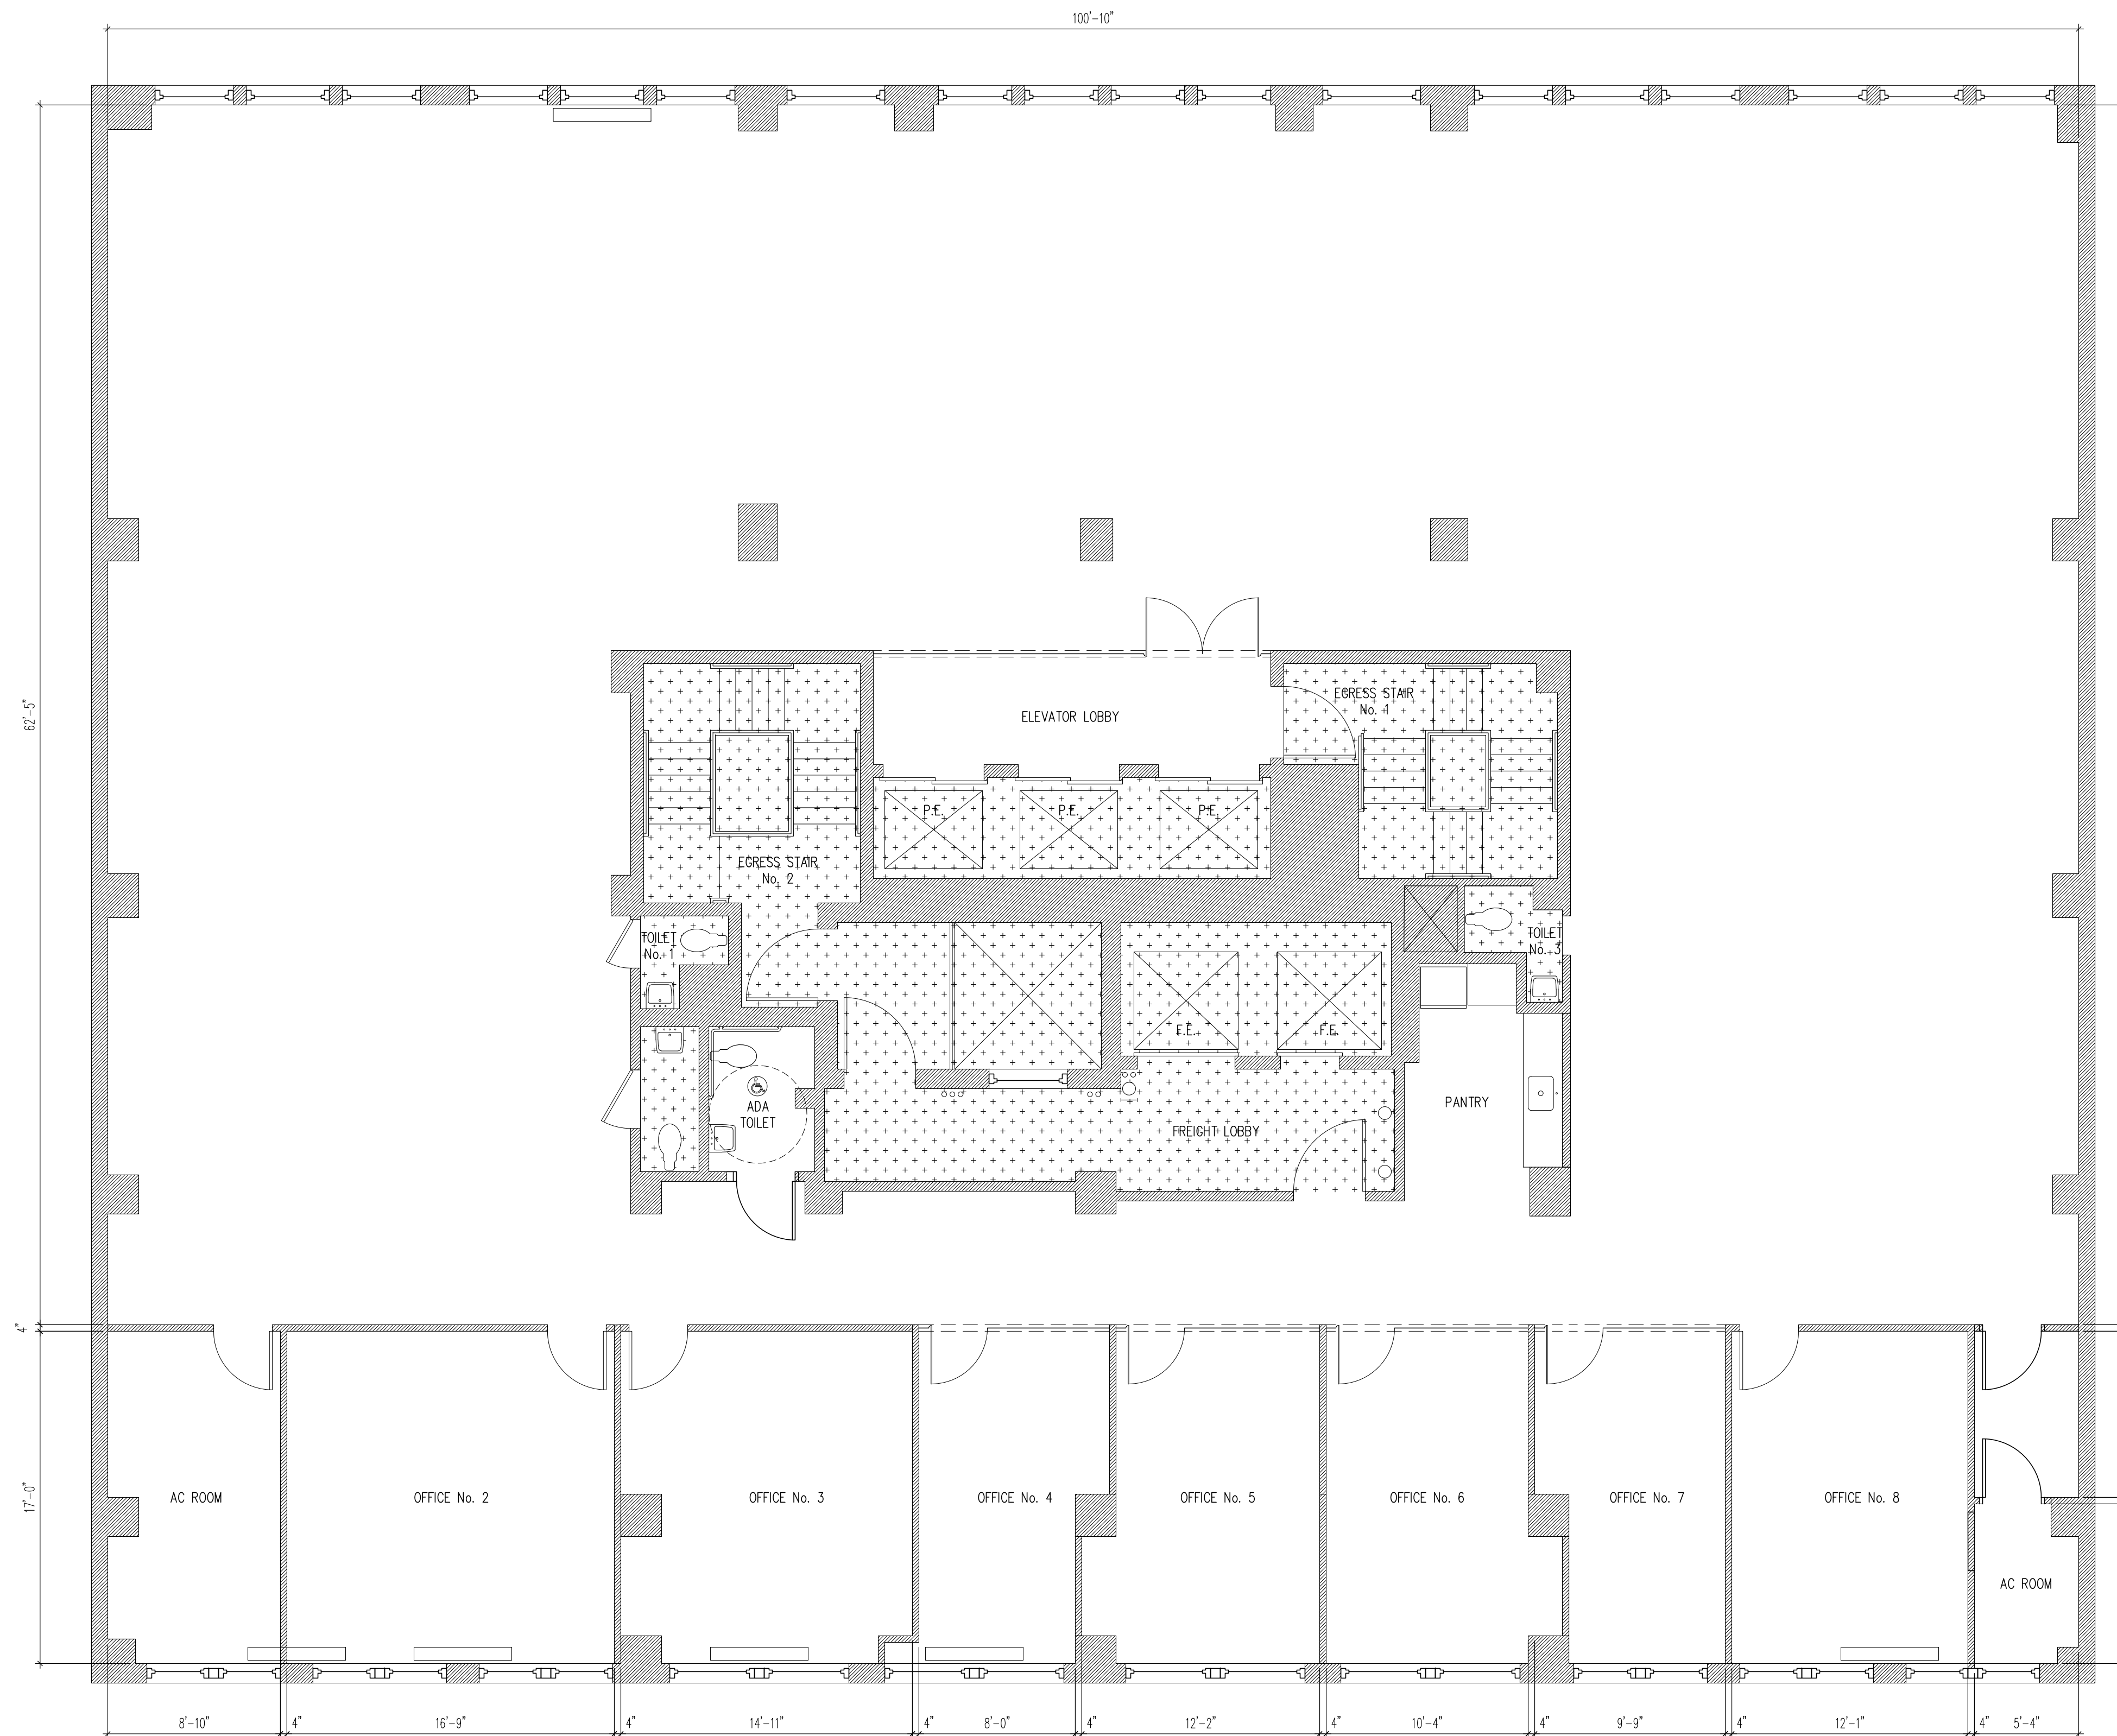

9TH FLOOR PLAN

SCALE: 3/16" = 1'-0"


THESE DRAWINGS INDICATE THE GENERAL SCOPE OF THE PROJECT IN TERMS OF ARCHITECTURAL DESIGN CONCEPT, THE DIMENSIONS OF THE BUILDING, THE MAJOR ARCHITECTURAL ELEMENTS AND THE TYPE OF STRUCTURAL, MECHANICAL, AND ELECTRICAL SYSTEMS. AS SCOPE DOCUMENTS THE DRAWINGS DO NOT NECESSARILY INDICATE OR DESCRIBE ALL THE WORK REQUIRED FOR FULL PERFORMANCE AND COMPLETION REQUIREMENTS OF THE CONTRACT DOCUMENTS. ON THE BASIS OF THE GENERAL SCOPE INDICATED OR DESCRIBED, THE CONTRACTOR SHALL FURNISH ALL ITEMS REQUIRED FOR THE PROPER EXECUTION AND COMPLETION OF THE WORK.

© 2003 - 2024 NTA DESIGN GROUP LLC

X
X

NOTE:
HATCH AREA
"NOT IN CONTRACT"

Date	No.	Revision

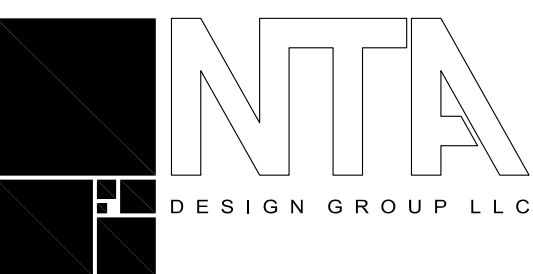

247 WEST 37TH STREET
NEW YORK, N.Y. 10018
TEL: (212) 221-1986 FAX: (212) 221-3218

Client:

260 WEST 39th STREET
NEW YORK, N.Y. 10018
9th - 11th FLOORS

Title:
9th FLOOR:
DEMOLITION &
CONSTRUCTION PLAN

Scale:	AS NOTED	Job No.:
Date:	9/2/24	
Drawn By:	A.S. & N.T.	
Checked By:	N.T.	02542
Seal & Signature:		BSCAN:

Drawing: A-101.00 Set: 2 of 5