


INTEGRATED CARE PROPERTY
AS BUILD DRAWINGS
6313 SCHIRRA CT.
BAKERSFIELD, CA.

THESE PLANS ARE NOT FOR CONSTRUCTION UNLESS A "WET STAMP & SIGNATURE" FROM BOTH THE ENGINEER OF RECORD AND A APPROVAL STAMP WITH A "WET STAMP & SIGNATURE" FROM THE LOCAL GOVERNING AGENCY ARE PRESENT.

DWG. BY	S.F.
CHK'D BY	
DATE	9/15/17
JOB NO.	8205
FILE NO.	820522

EXP. 12/31/18

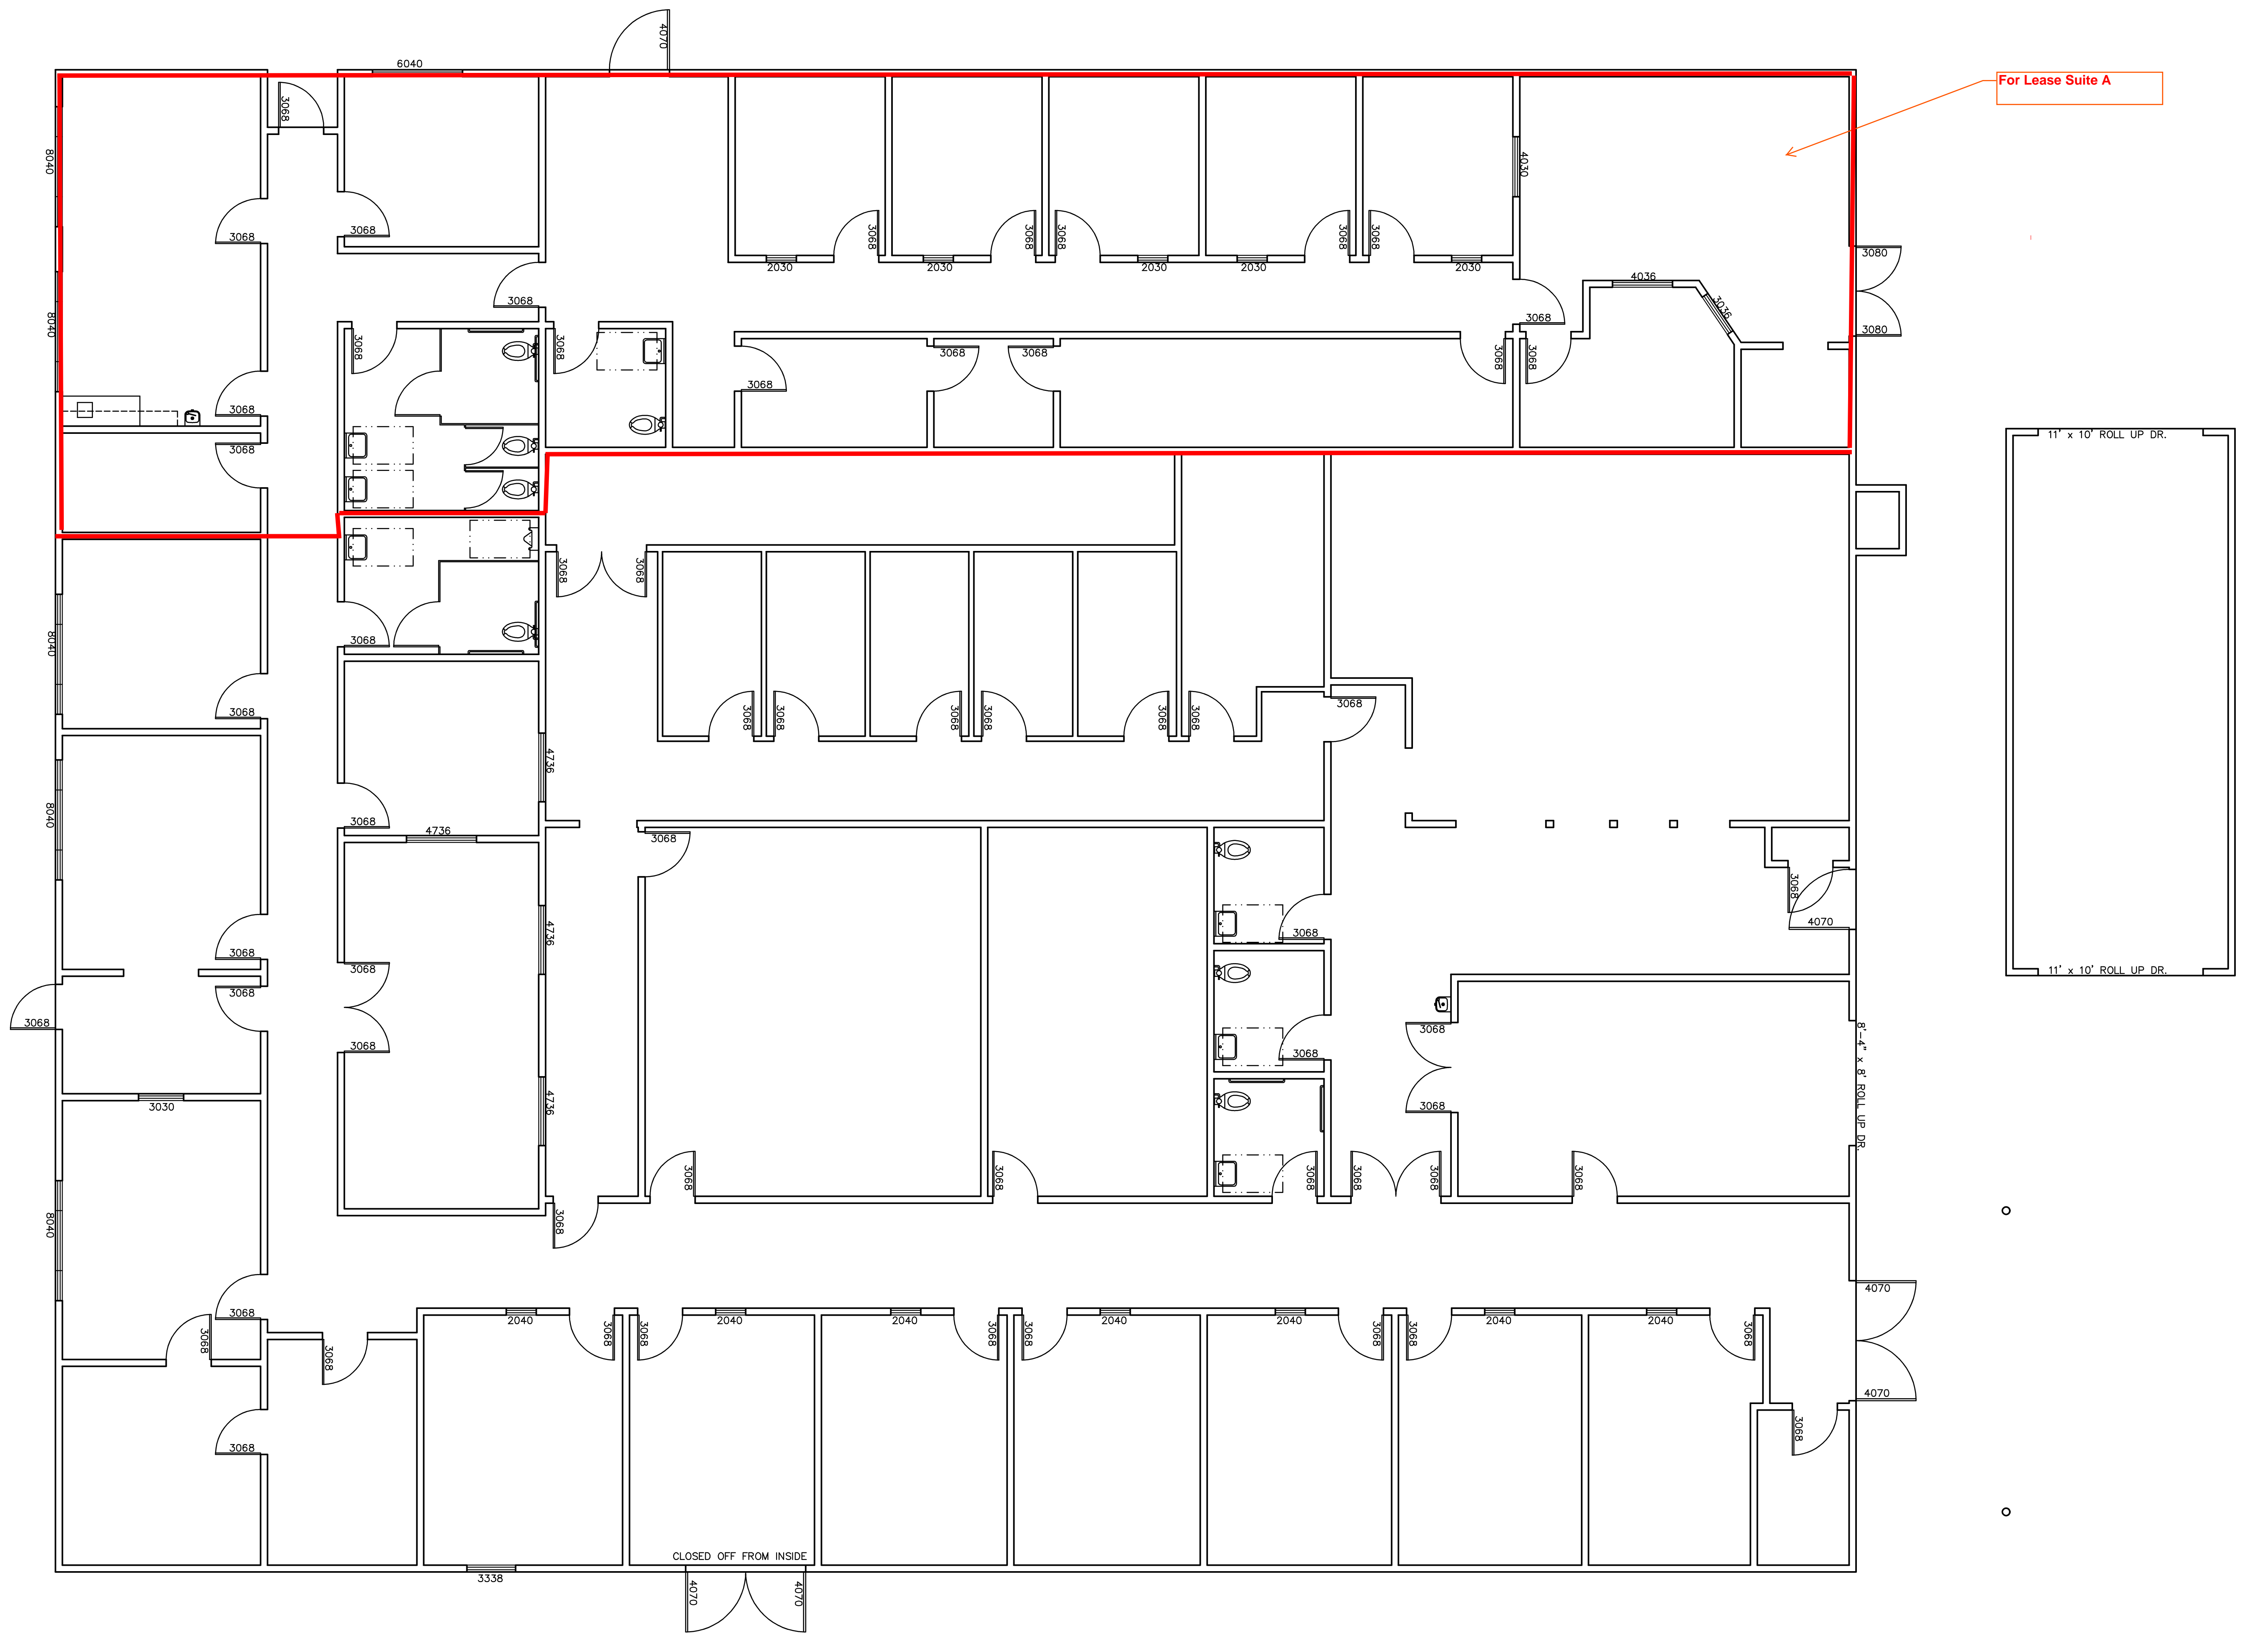

EXISTING FLOOR PLAN
SCALE: 3/16" = 1'-0"