

COPYRIGHT NOTICE:

THESE PLANS ARE PROTECTED UNDER FEDERAL COPYRIGHT LAWS BY GREATER LIVING ARCHITECTURE P.C. ANY UNAUTHORIZED REPRODUCTION OR MODIFICATION OF THESE PLANS IS A VIOLATION OF COPYRIGHT LAWS. CLIENT RIGHTS ARE LIMITED TO ONE-TIME USE FOR THE CONSTRUCTION OF THESE PLANS. UNAUTHORIZED ALTERATIONS OR ADDITIONS TO THIS PLAN IS A VIOLATION OF THE NEW YORK STATE EDUCATION LAWS ARTICLE 143, SECTION 7209. COPYRIGHT © ALL RIGHTS RESERVED GREATER LIVING ARCHITECTURE P.C.



3033 BRIGHTON-HENRIETTA TOWNLINE RD
ROCHESTER, NY 14623
CALL: (585) 272-9170
FAX: (585) 292-1262
www.greaterliving.com


REVISIONS:		
DATE	BY	DESCRIPTION

CLIENT/LOCATION:
190-220 ANDERSON AVENUE, ROCHESTER N.Y. 14607


CONSULTANT:

EGRESS PLANS

DRAWN: KJT	DATE: 11/20/18
PROJECT: 18127	SHEET: A1

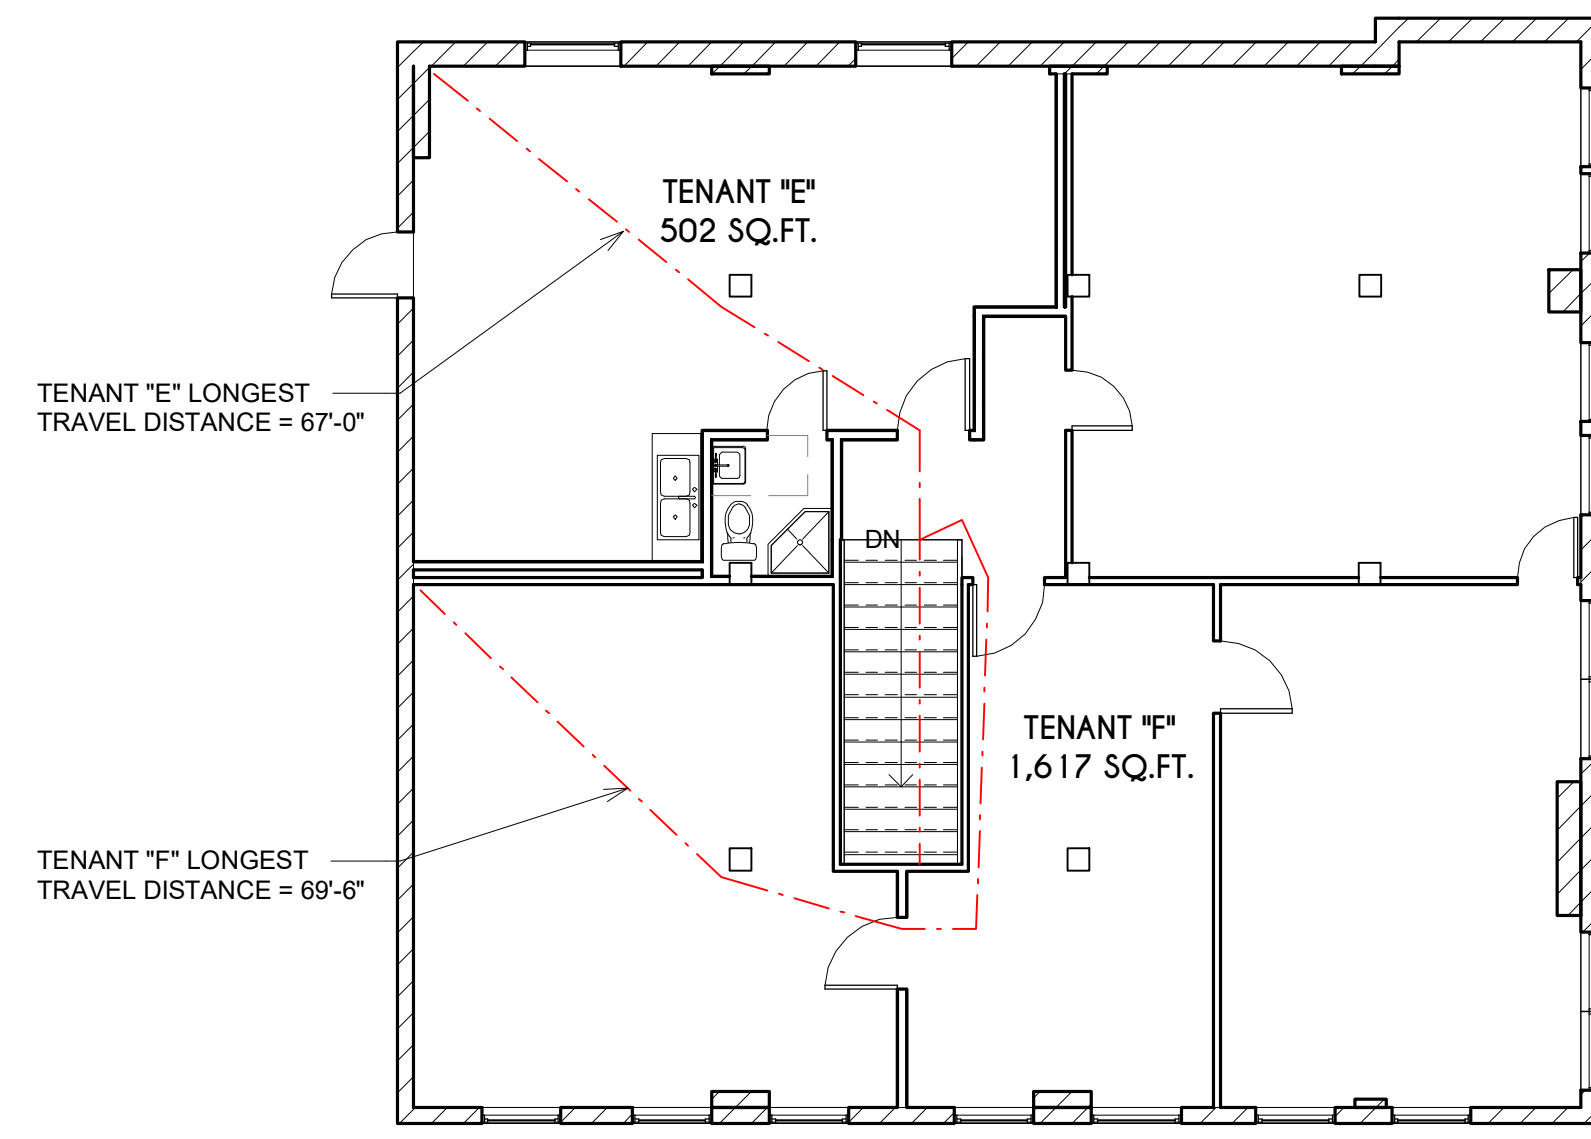

② SECOND FLOOR PLAN
1/8" = 1'-0"

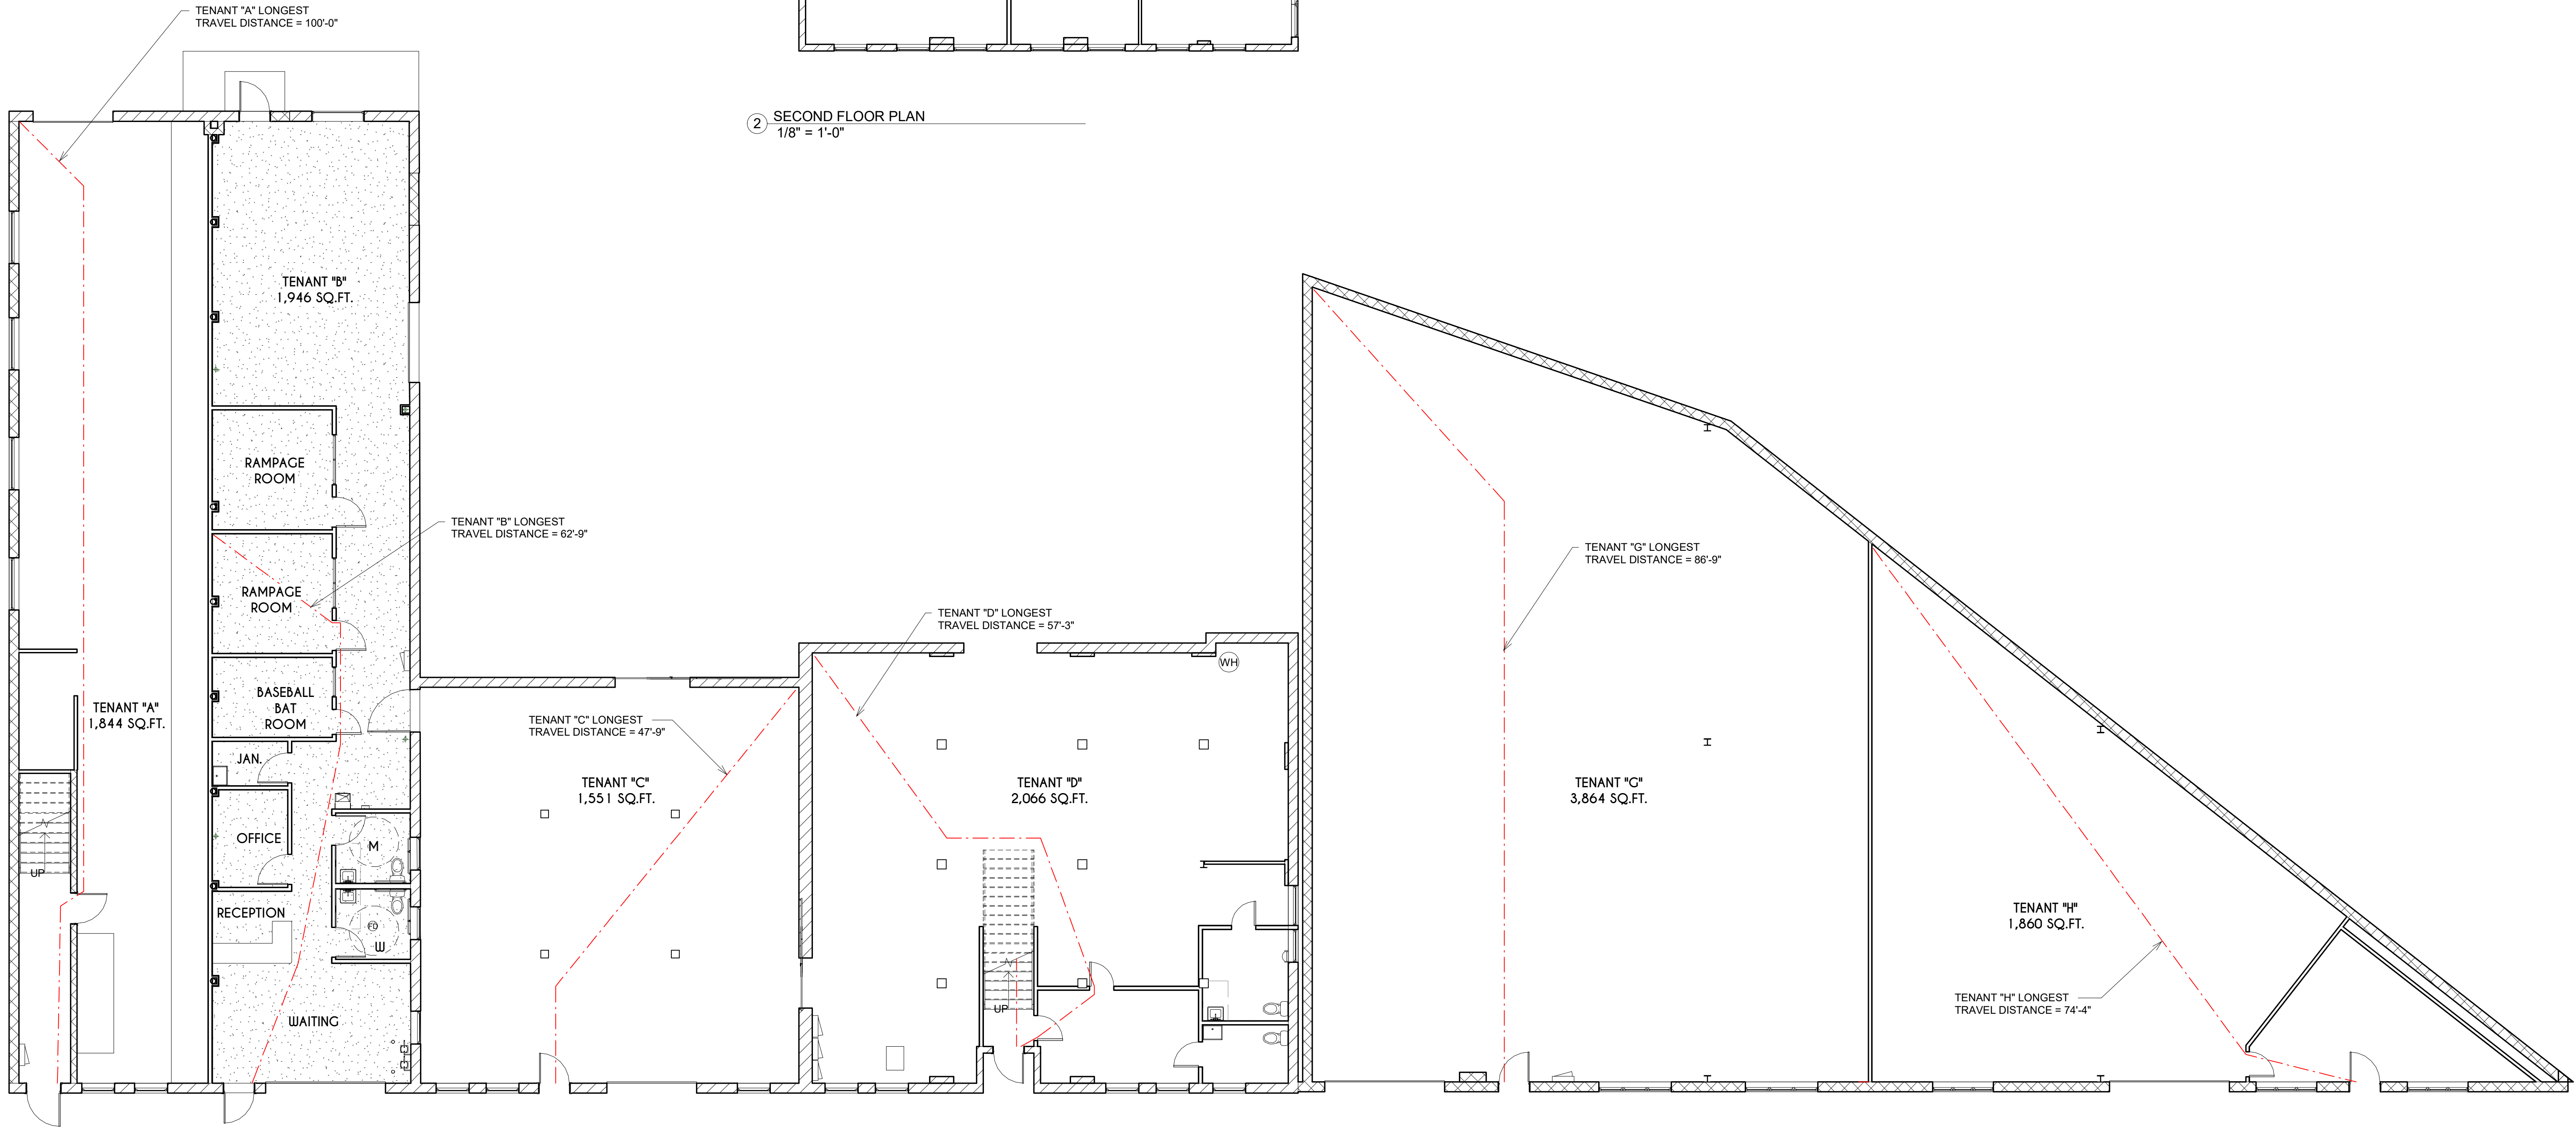

① FIRST FLOOR PLAN
1/8" = 1'-0"