


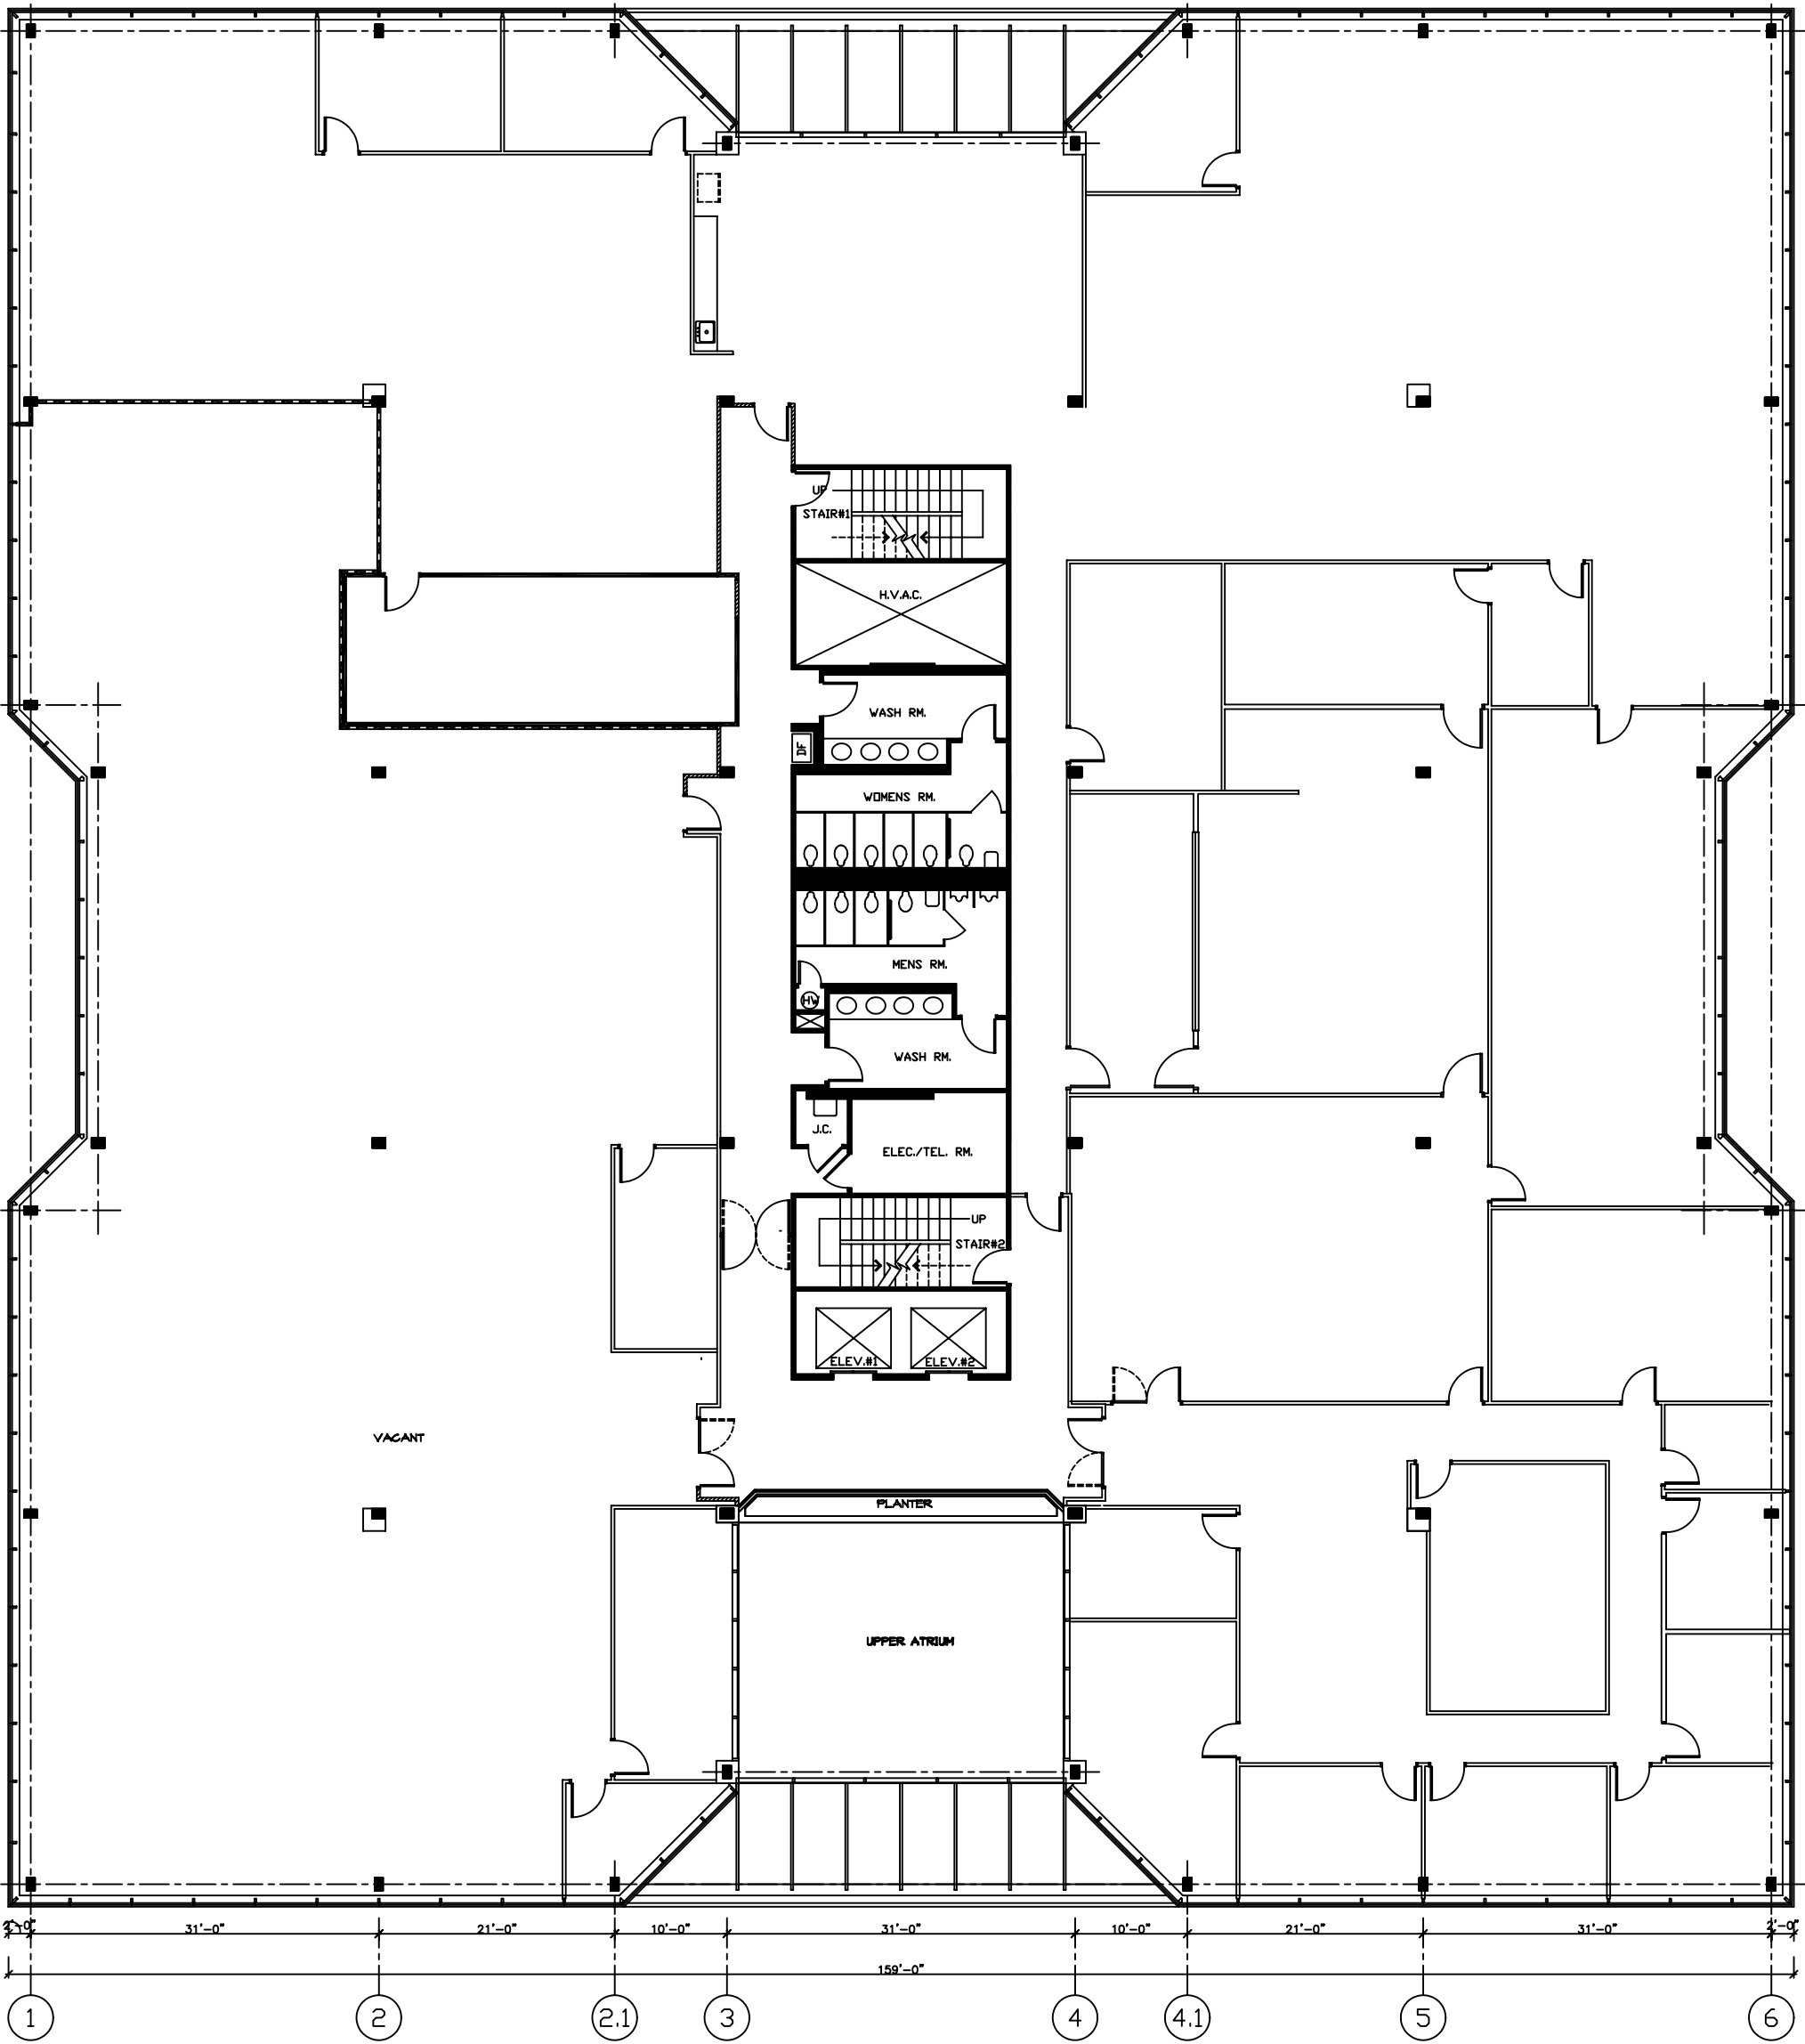

E:\ACAD\DE\04\EXTEN\De04v7.dwg

DE4V8

ALFIERI

PROJECT: VACANCY PLAN
MIDDLETOWN III - 4TH FLOOR
200 SCHULTZ DRIVE
MIDDLETOWN, NEW JERSEY

JOB NO. DEREHAB SCALE: 1/16" = 1'-0" DATE: 07/08/05

KEY PLAN

